

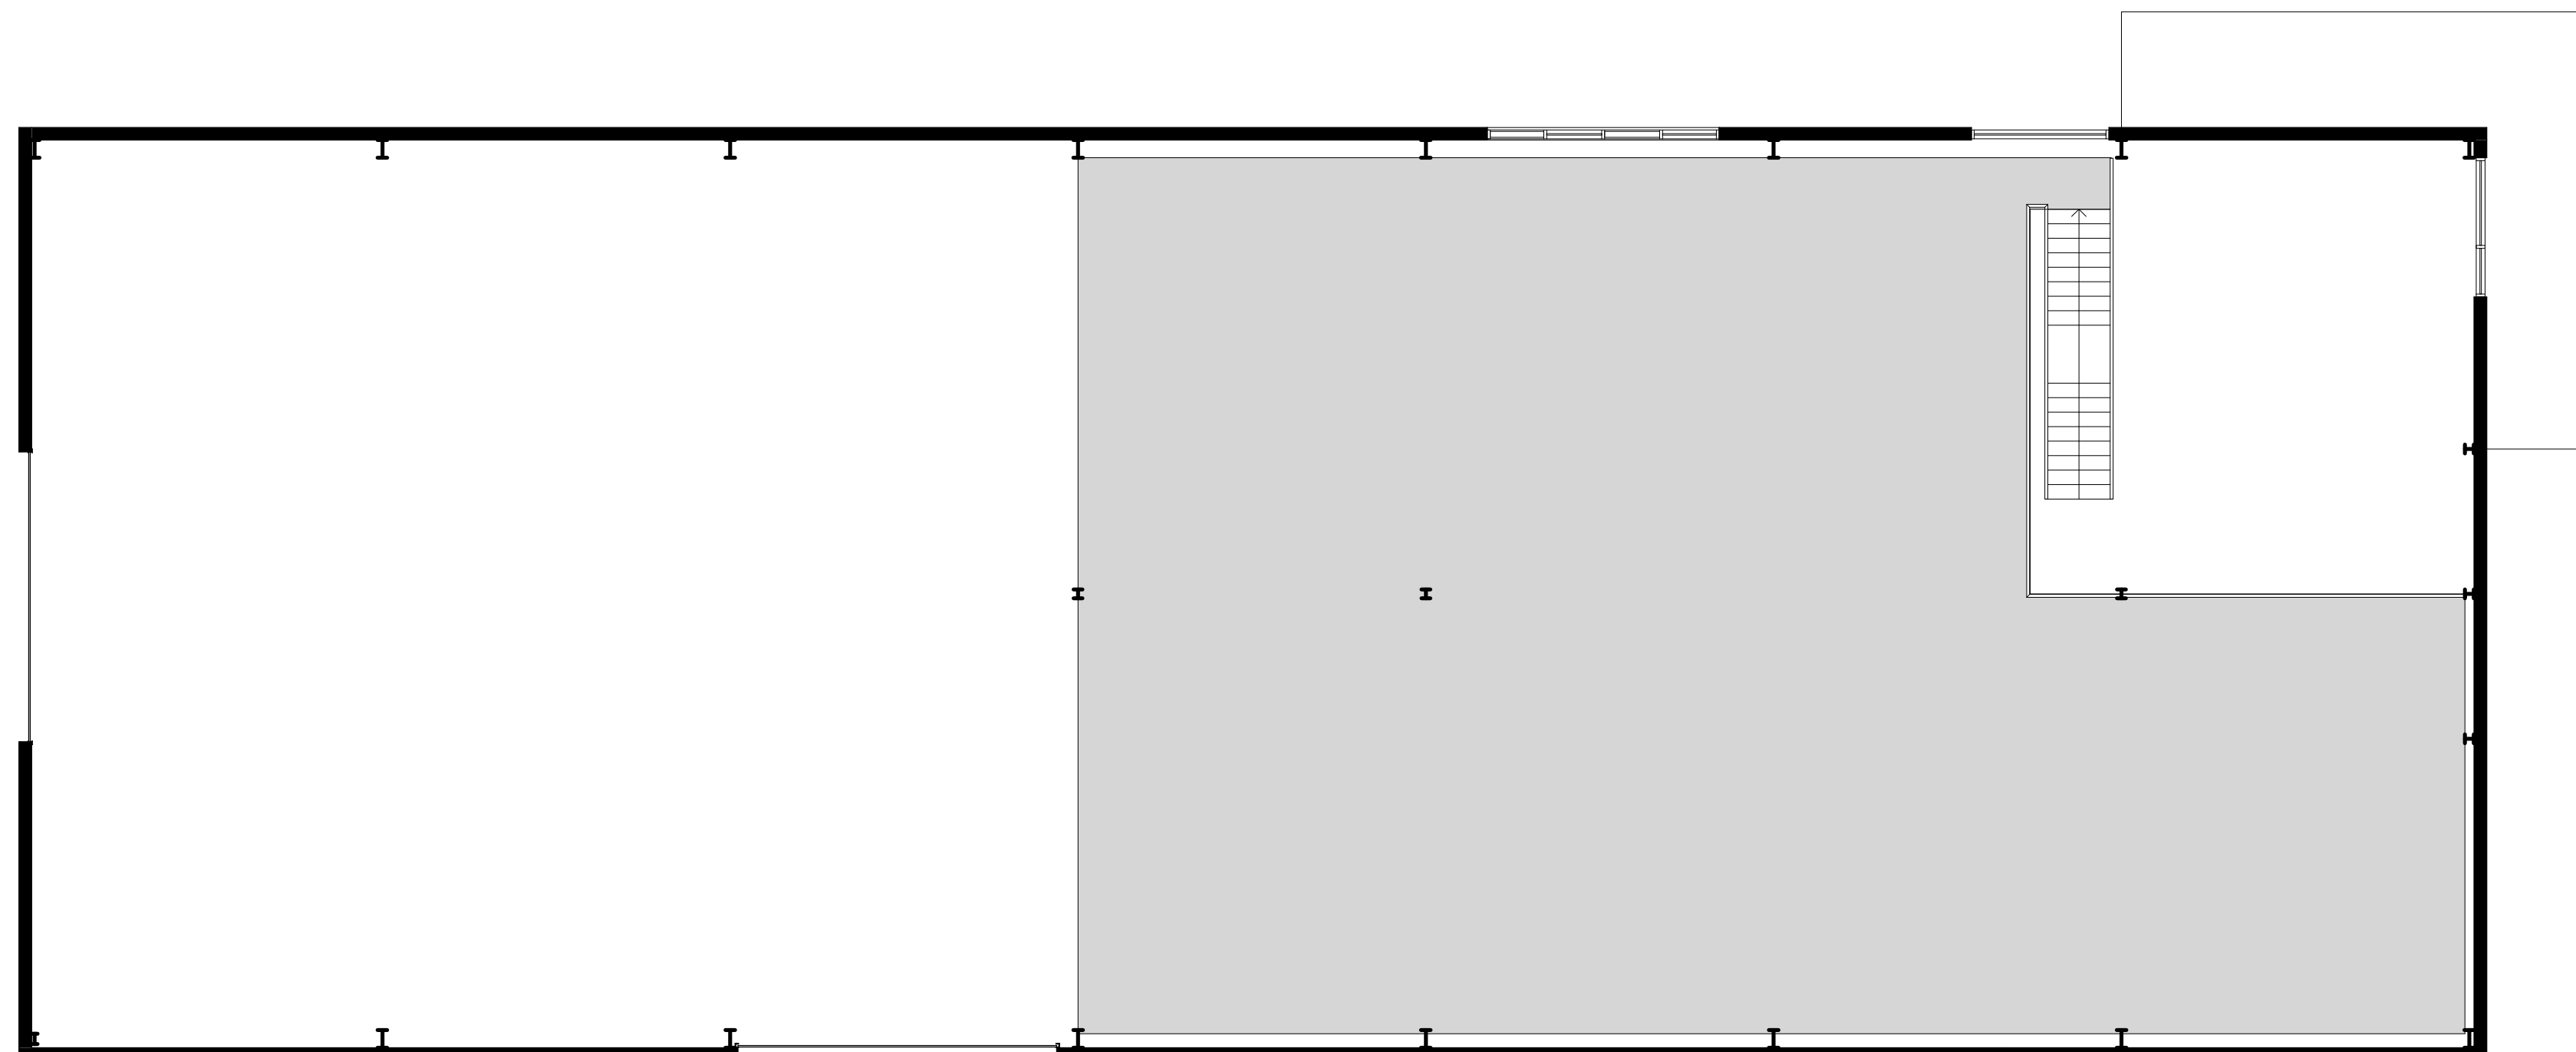
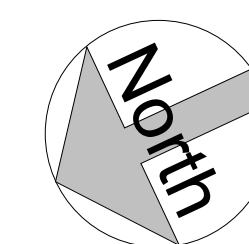


**NOTES:**


NOTE: NO DIMENSIONS TO BE SCALED FOR CONSTRUCTION. DRAWINGS MAY BE SCALED FOR PLANNING PURPOSES ONLY. ALL DIMENSIONS TO BE CHECKED ON SITE. COPYRIGHT RESERVED.

 

FIRST FLOOR  
1: 100

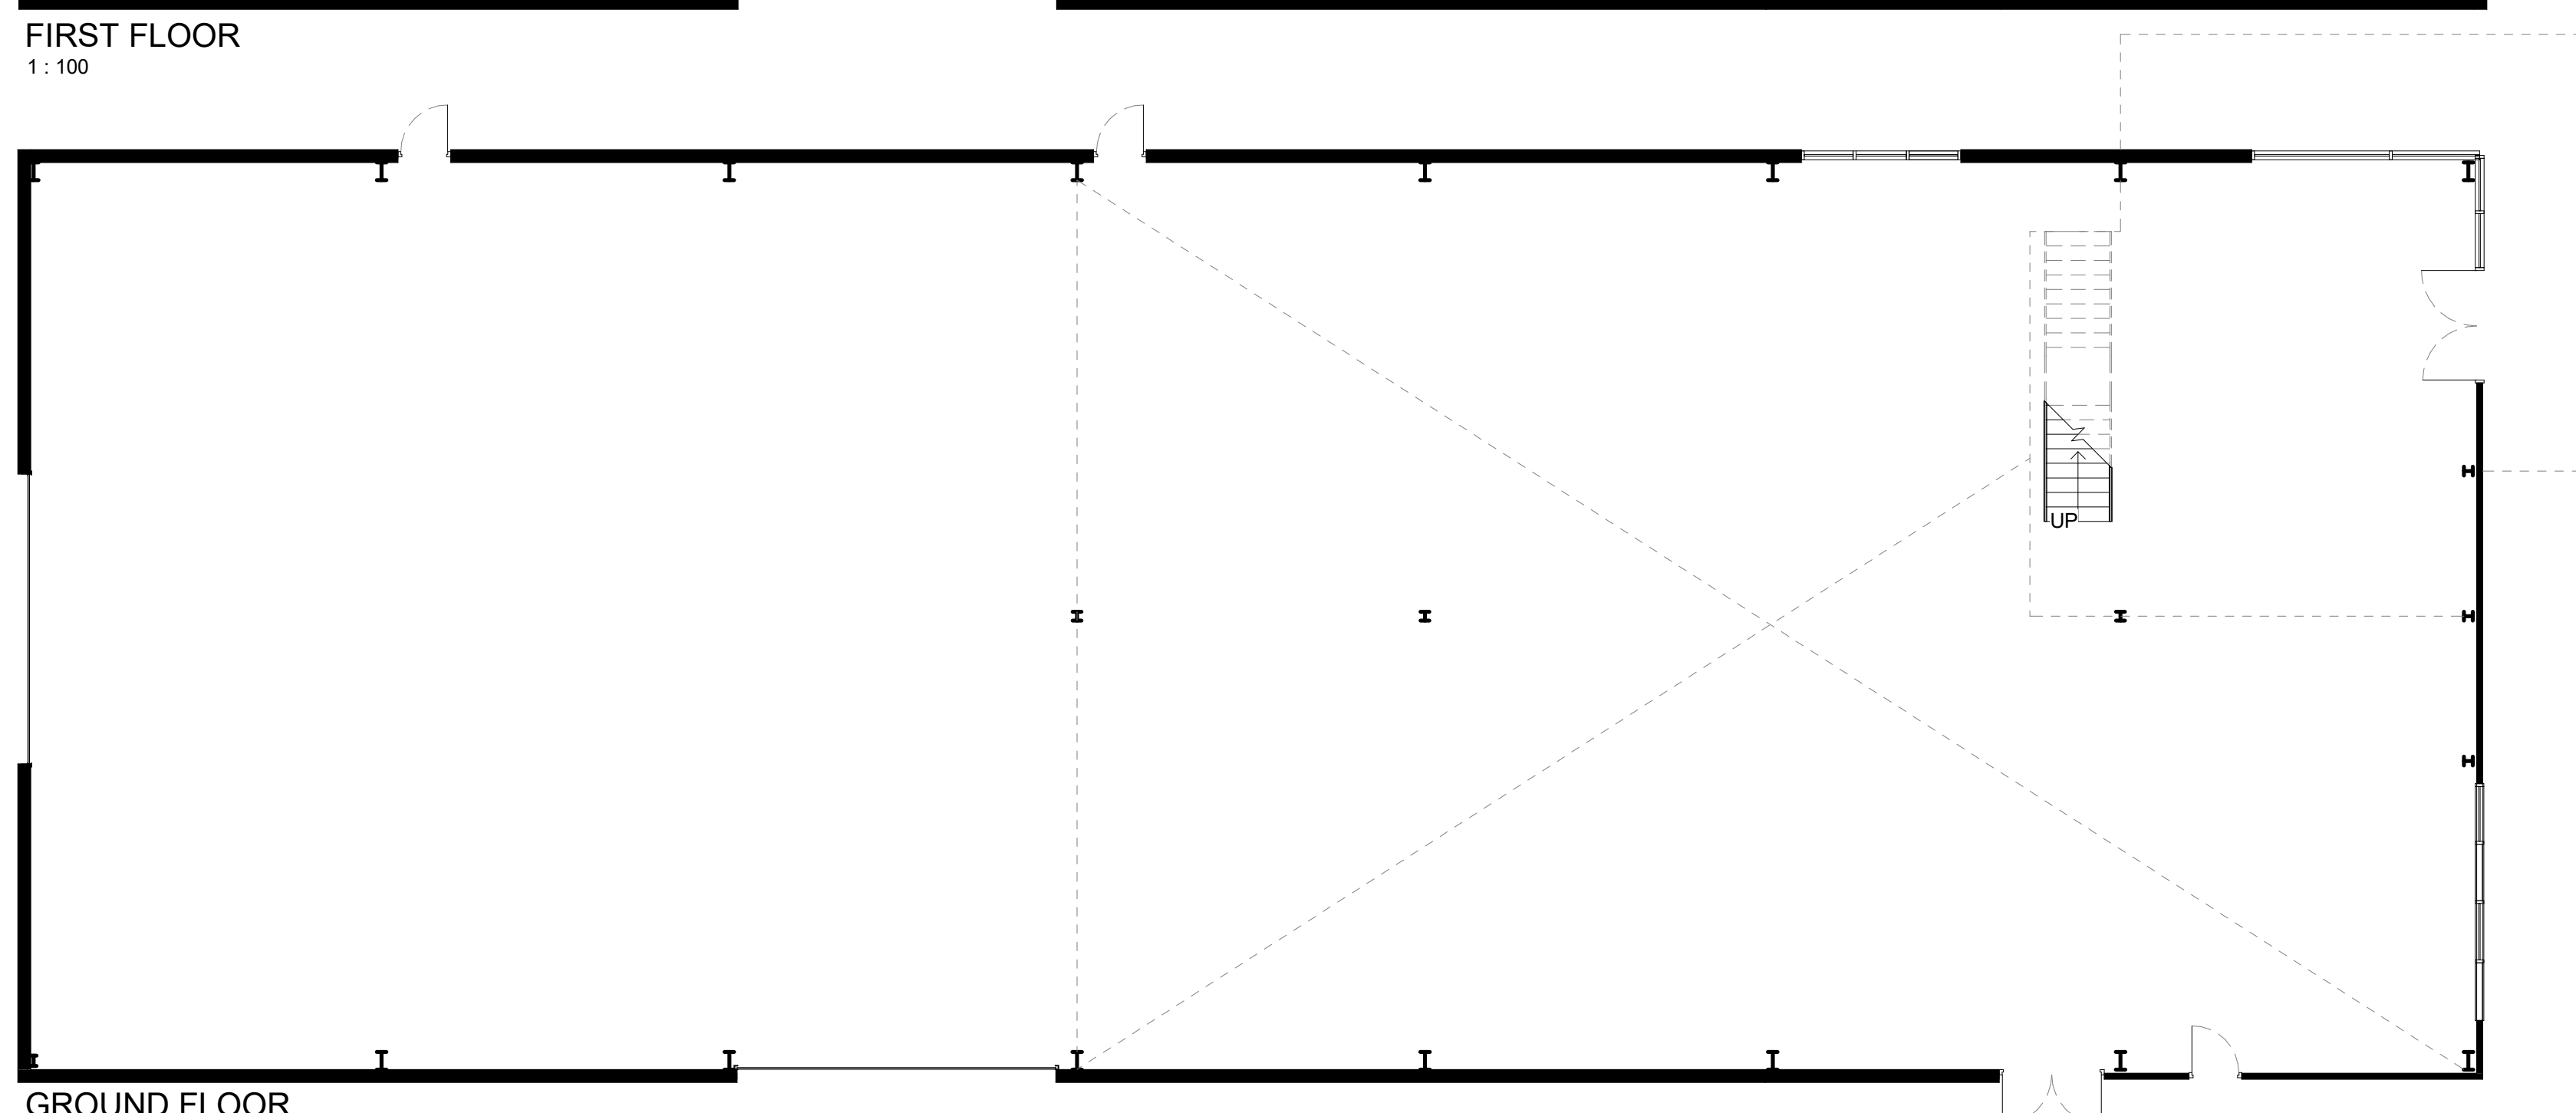


GROUND FLOOR  
1: 100

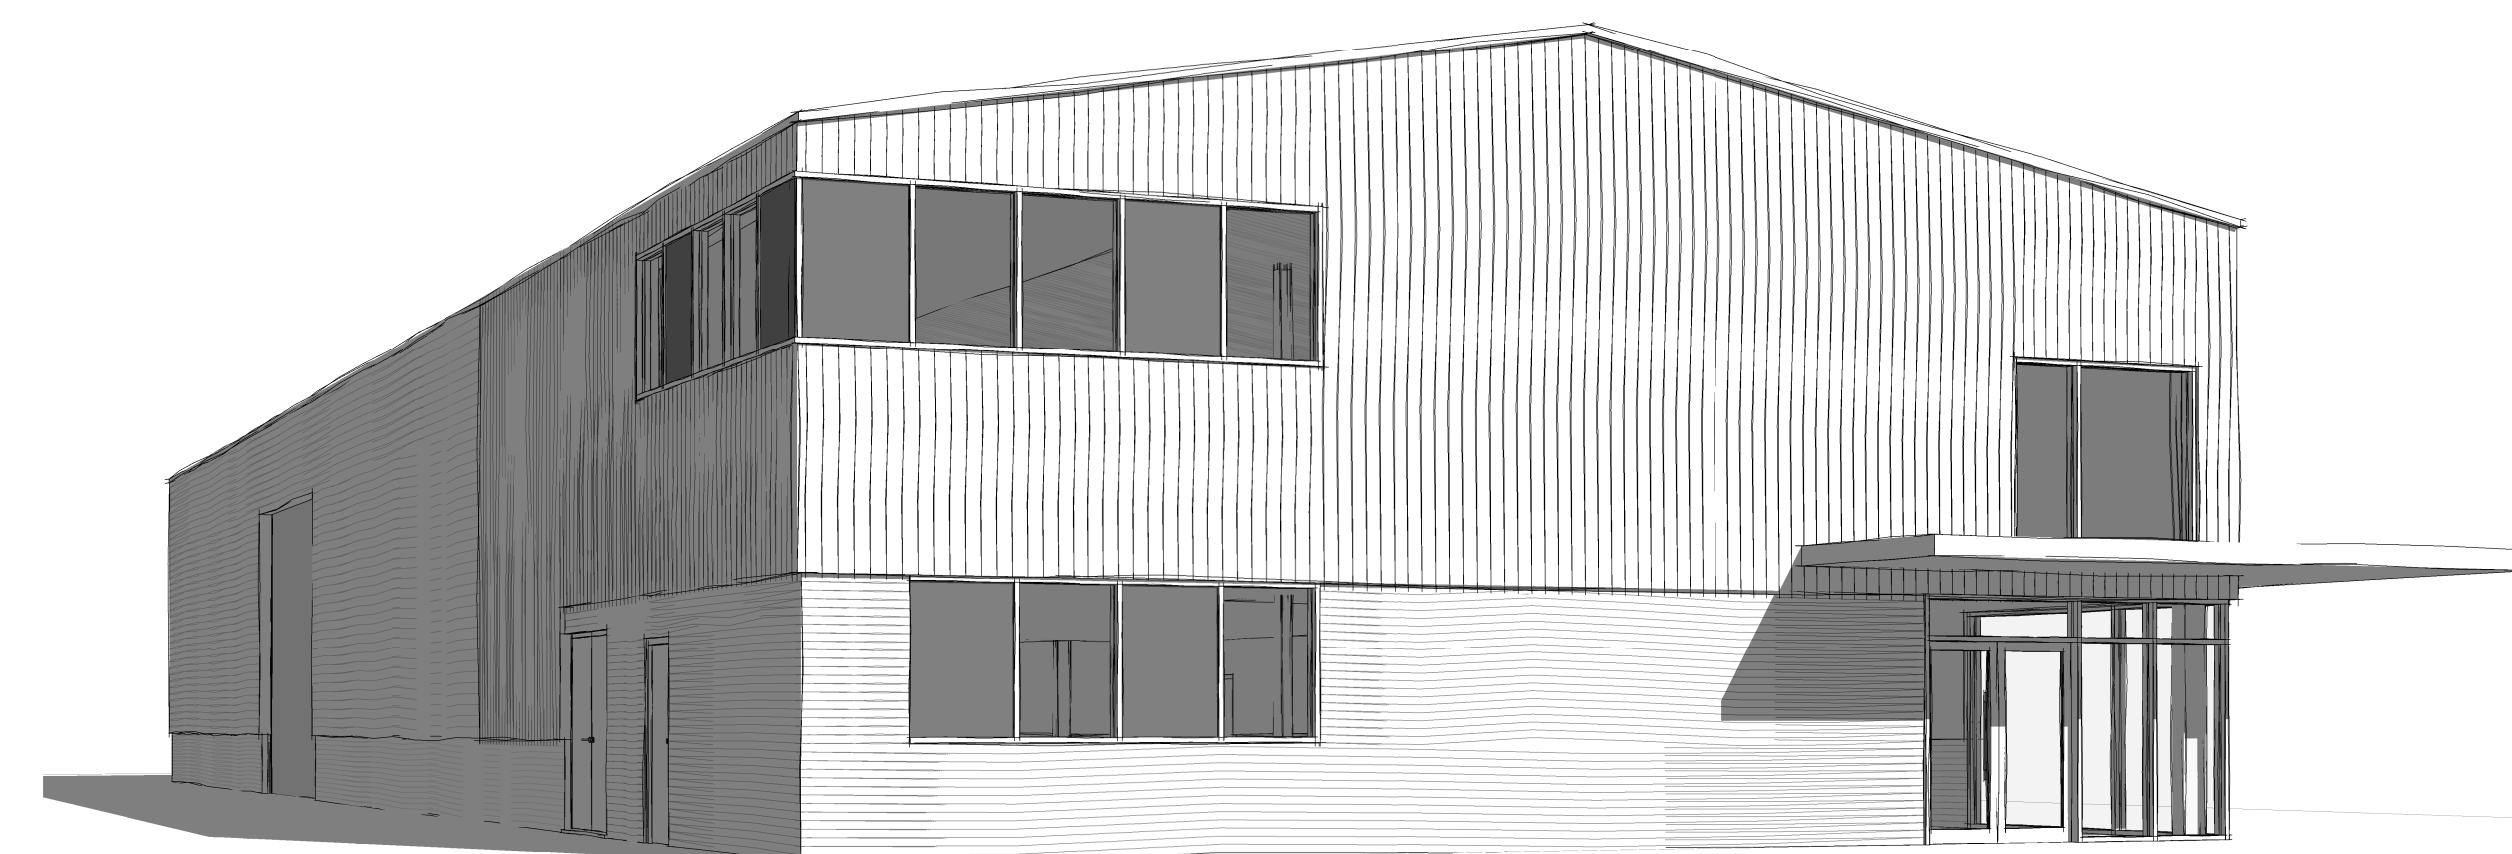


VIEW FROM PARKING




NORTH WEST ELEVATION  
1: 100

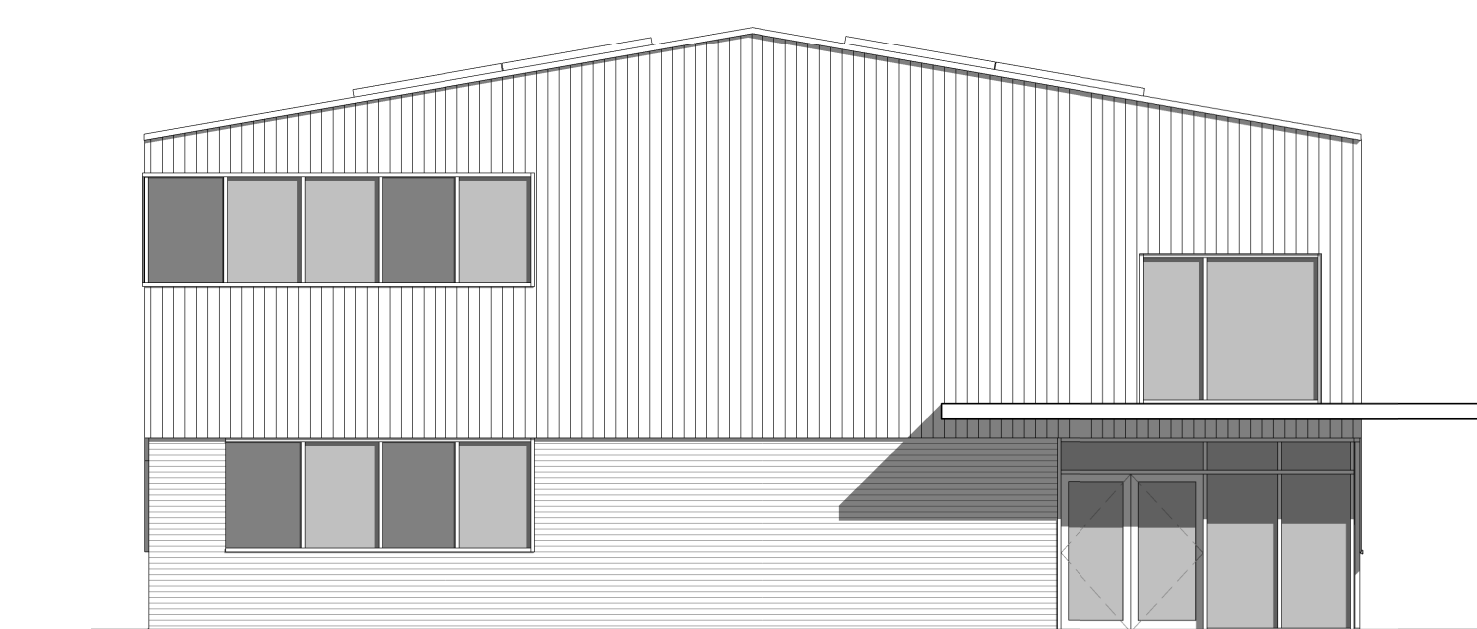

SOUTH WEST ELEVATION  
1: 100

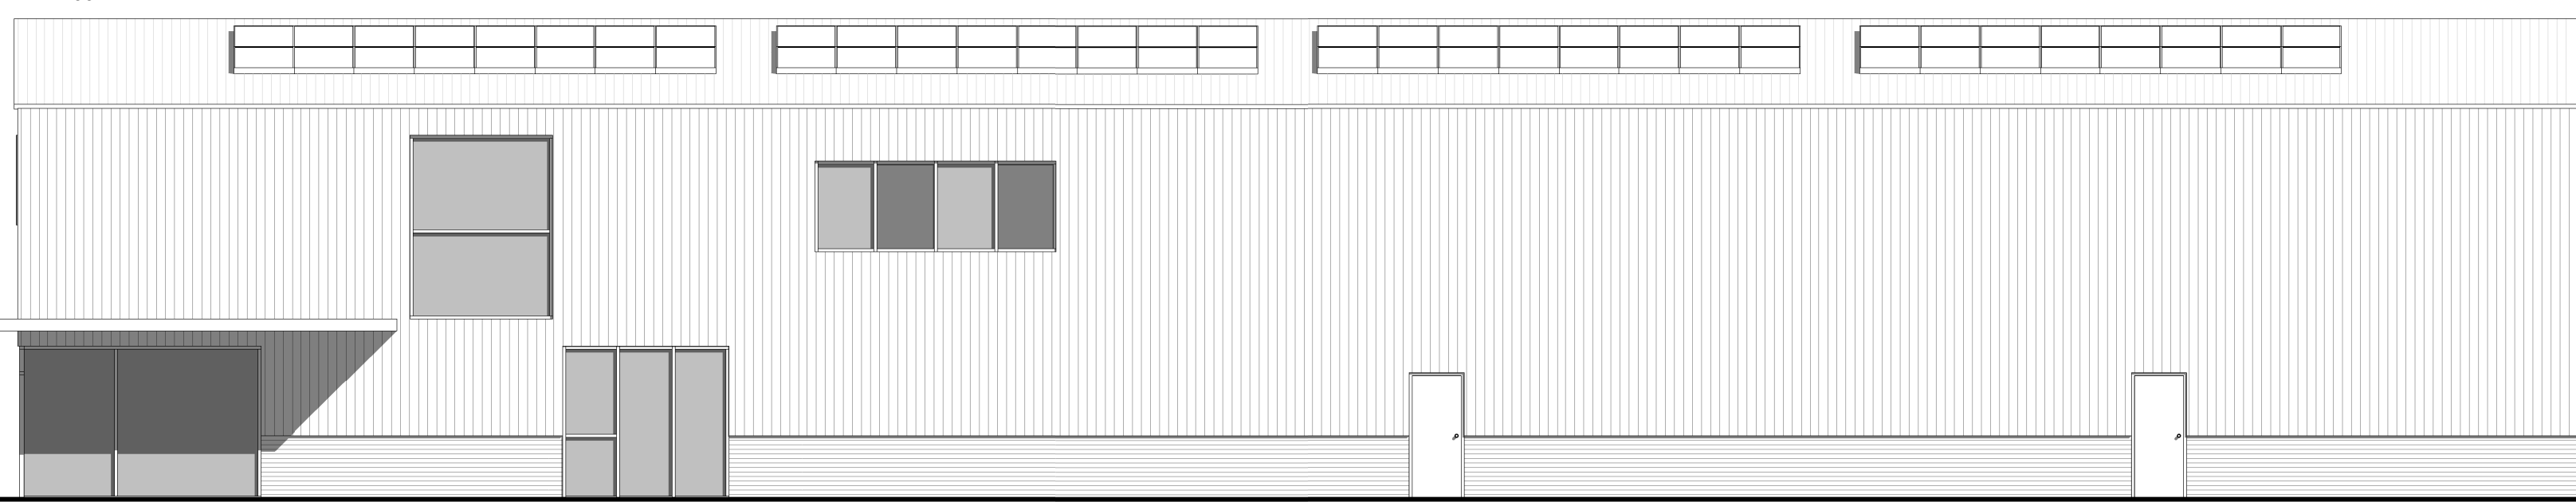

SOUTH EAST ELEVATION  
1: 100

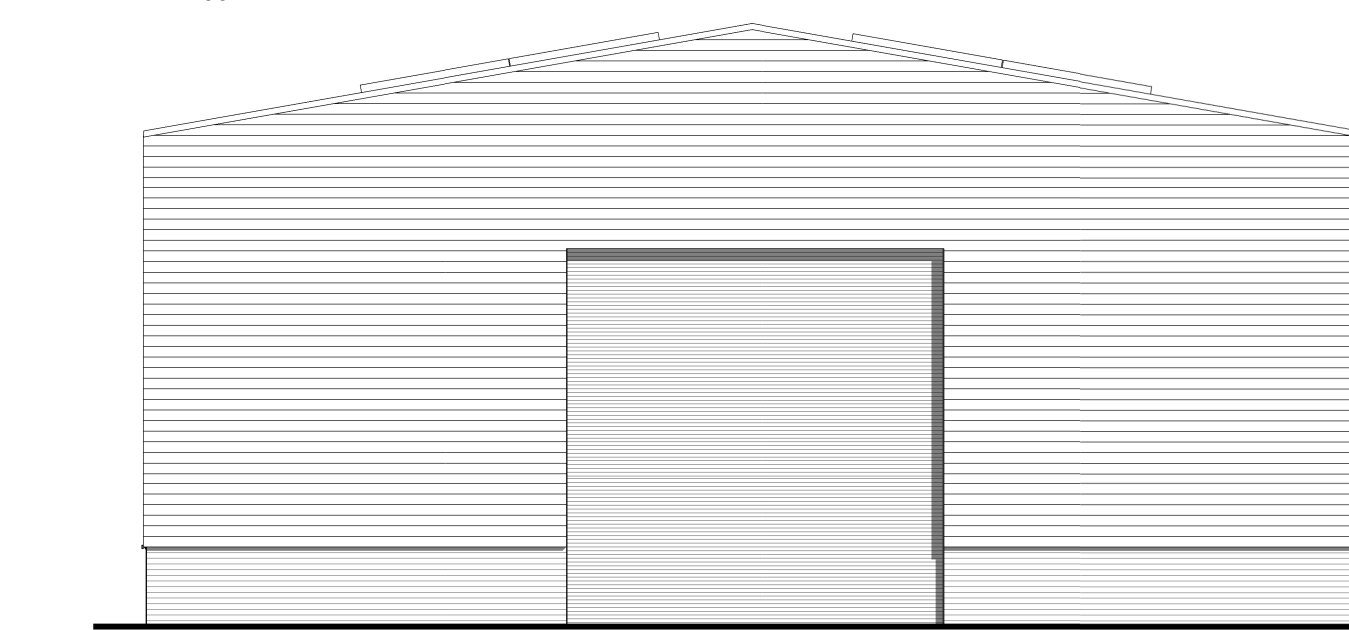

NORTH EAST ELEVATION  
1: 100

C	AG	17.01.2024	Amended to clients comments
B	AG	11.01.2024	Amended to clients comments
A	AG	02.03.2023	Amended to clients comments

REV: BY: DATE: DETAILS:



www.colesarchitects.co.uk  
Bank House, 2 High Street, Olney, Buckinghamshire MK46 4YY  
t:01234 241758 e:proactive@colesarchitects.co.uk

PROJECT: **GREEN TYE BARN**

DRAWING TITLE: **BARN PLANS AND ELEVATIONS - PROPOSED**

SCALE: 1: 100 @A1 DATE: SEPT 22 BY: AG

ISSUE STATUS: DESIGN  B of Q  CONSTRUCTION  RECORD

CHECKED BY: CT DATE: 16.09.2022

DRAWING NO: 21107 (D) 100 REVISION: C