


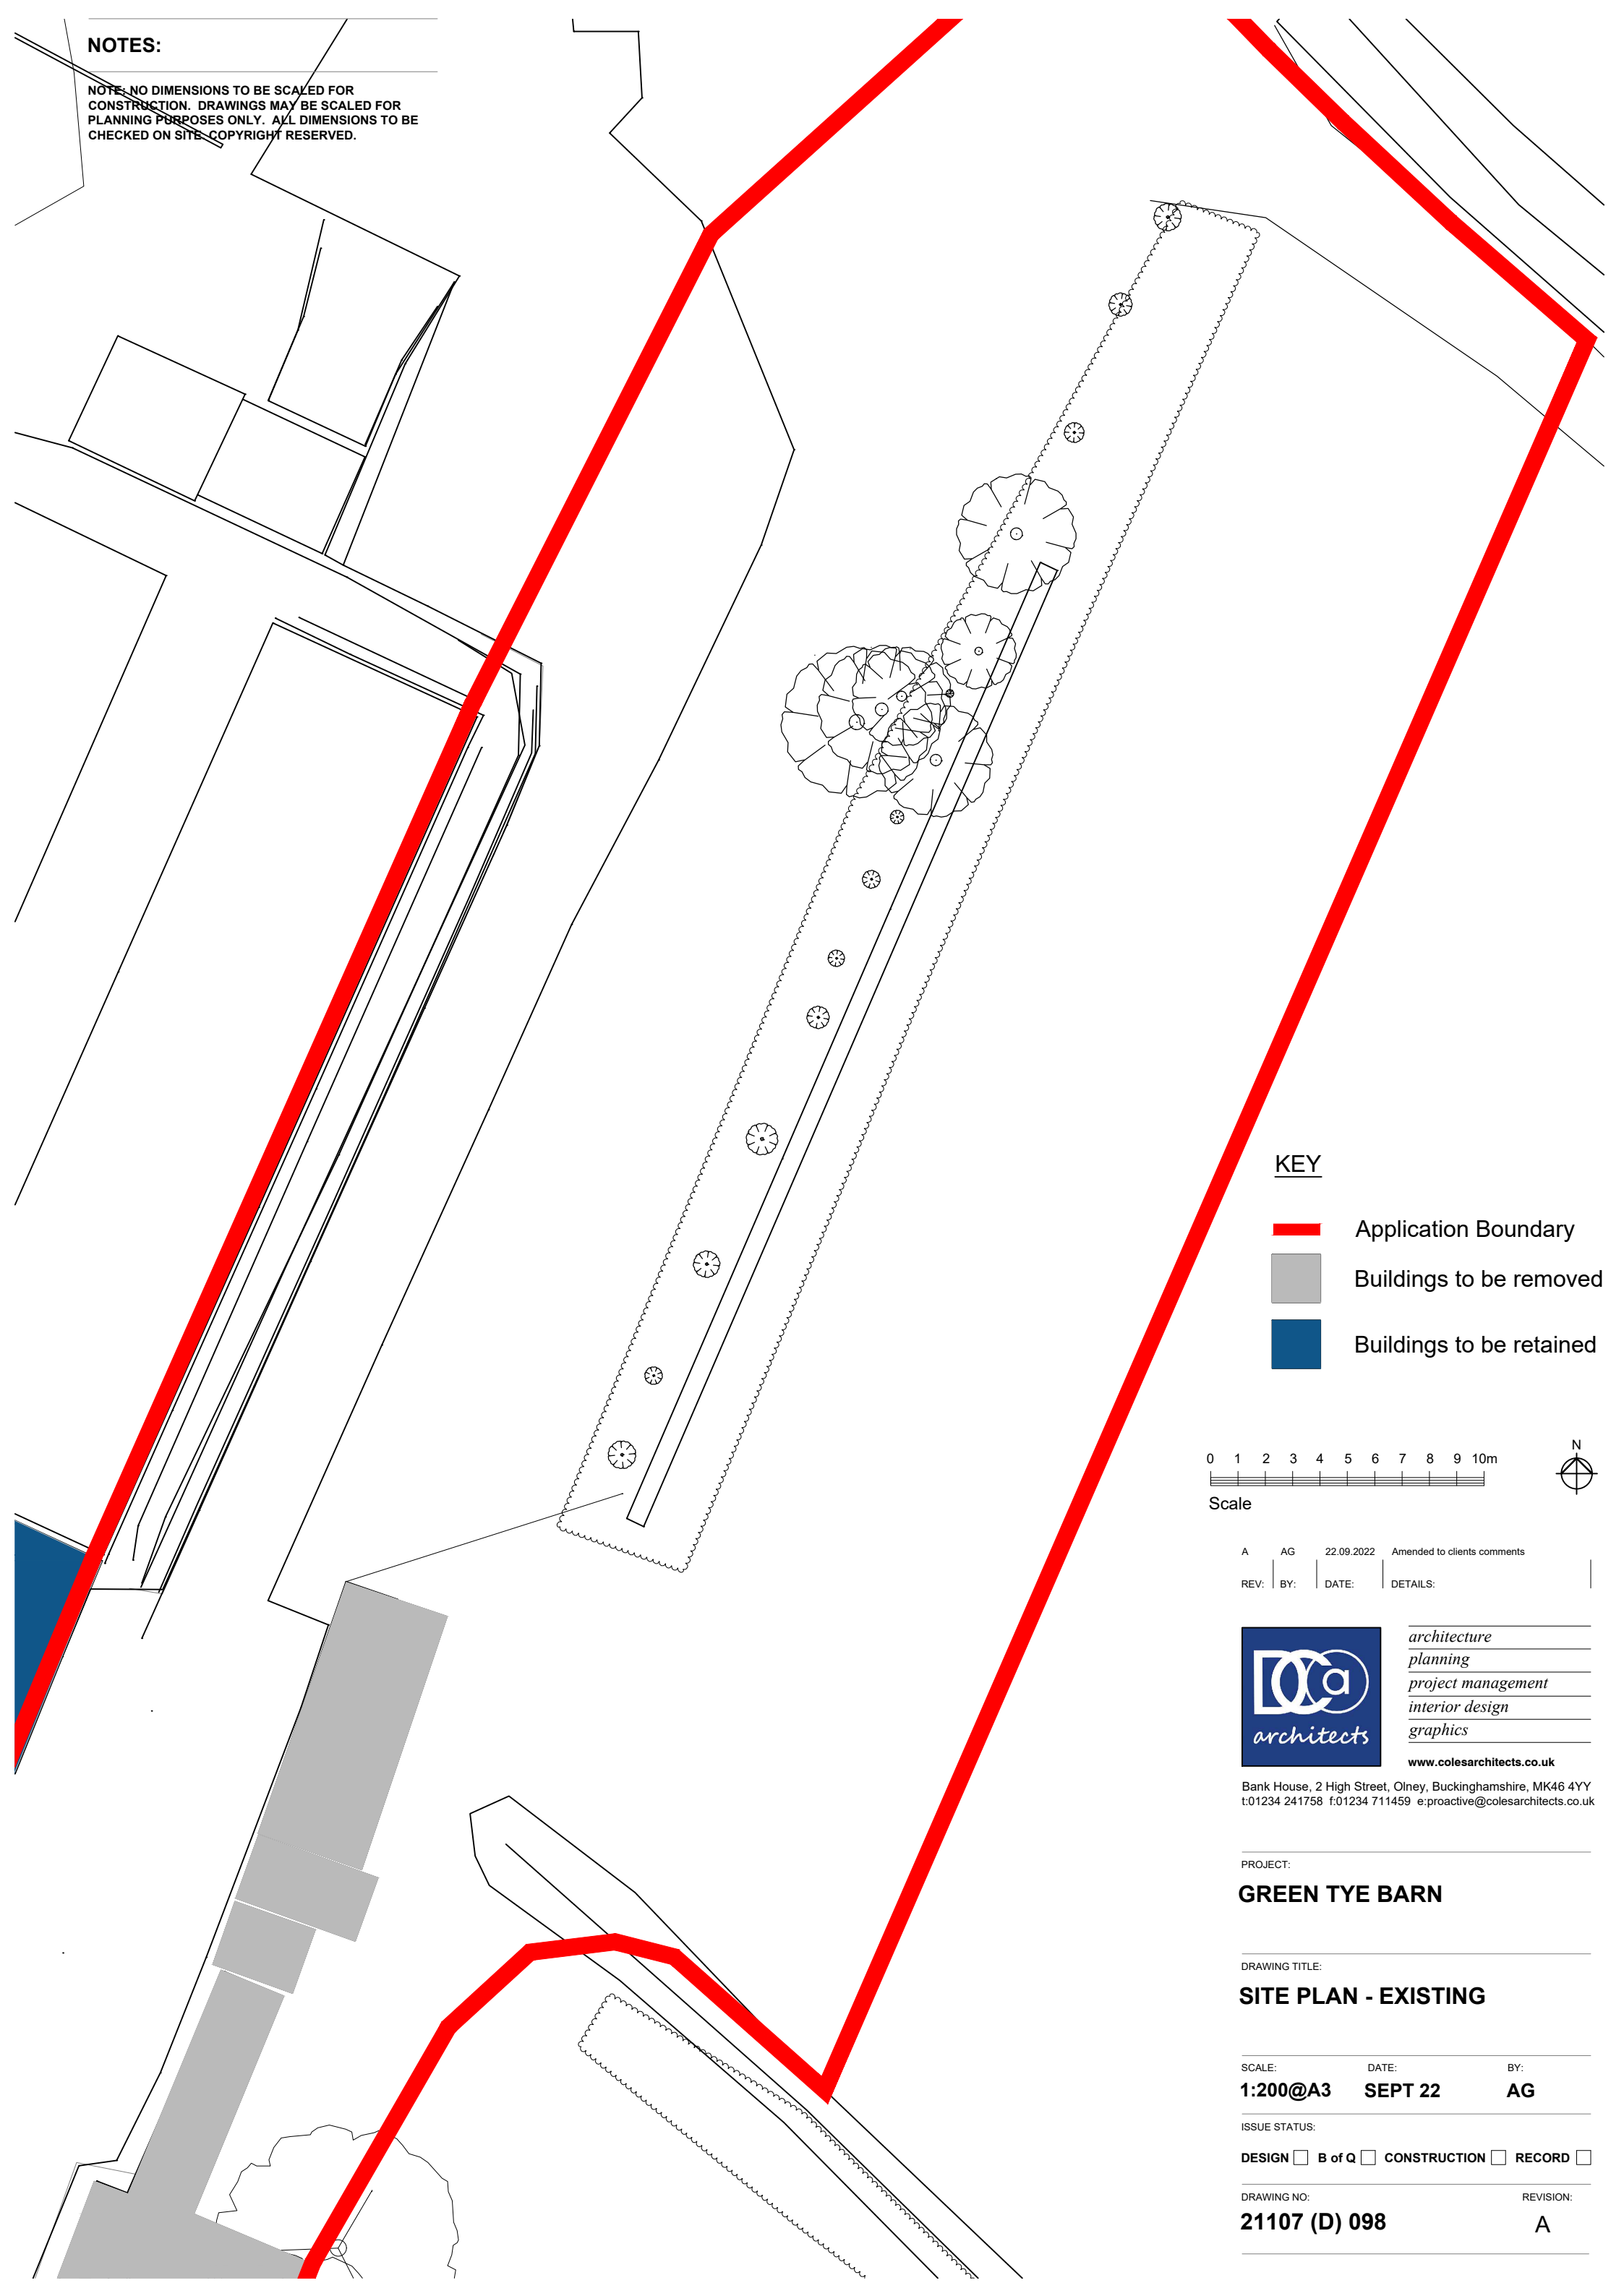


 
**NOTES:**

NOTE: NO DIMENSIONS TO BE SCALED FOR CONSTRUCTION. DRAWINGS MAY BE SCALED FOR PLANNING PURPOSES ONLY. ALL DIMENSIONS TO BE CHECKED ON SITE. COPYRIGHT RESERVED.



**KEY**

-  Application Boundary
-  Buildings to be removed
-  Buildings to be retained



A	AG	22.09.2022	Amended to clients comments
REV:	BY:	DATE:	DETAILS:



architecture  
planning  
project management  
interior design  
graphics

[www.colesarchitects.co.uk](http://www.colesarchitects.co.uk)

Bank House, 2 High Street, Olney, Buckinghamshire, MK46 4YY  
t:01234 241758 f:01234 711459 e:proactive@colesarchitects.co.uk

PROJECT:

**GREEN TYE BARN**

DRAWING TITLE:

**SITE PLAN - EXISTING**

SCALE: **1:200@A3** DATE: **SEPT 22** BY: **AG**

ISSUE STATUS:  
DESIGN  B of Q  CONSTRUCTION  RECORD

DRAWING NO: **21107 (D) 098** REVISION: **A**