

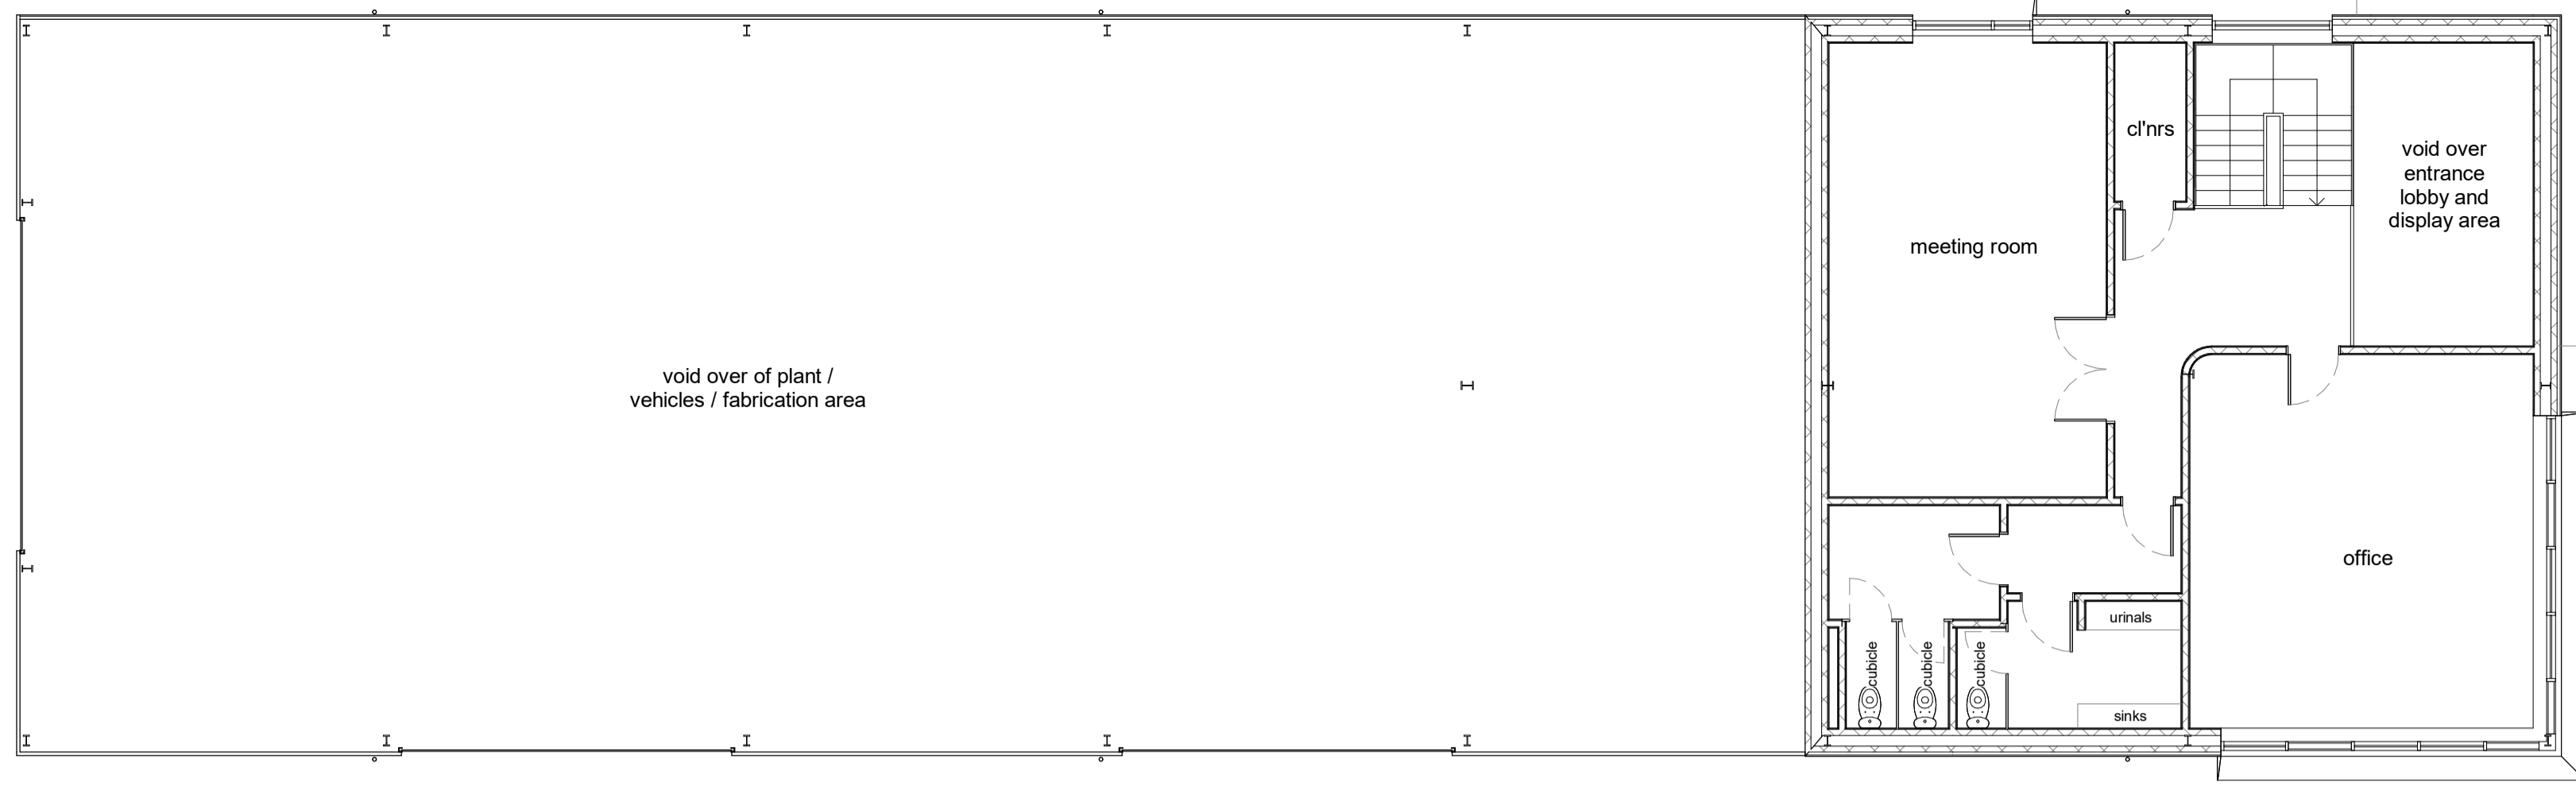


**NOTES:**

NOTE: NO DIMENSIONS TO BE SCALED FOR CONSTRUCTION. DRAWINGS MAY BE SCALED FOR PLANNING PURPOSES ONLY. ALL DIMENSIONS TO BE CHECKED ON SITE. COPYRIGHT RESERVED.

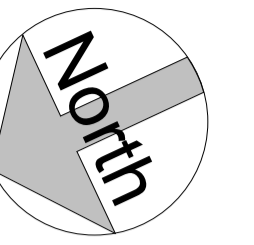


**FIRST FLOOR**  
1 : 100

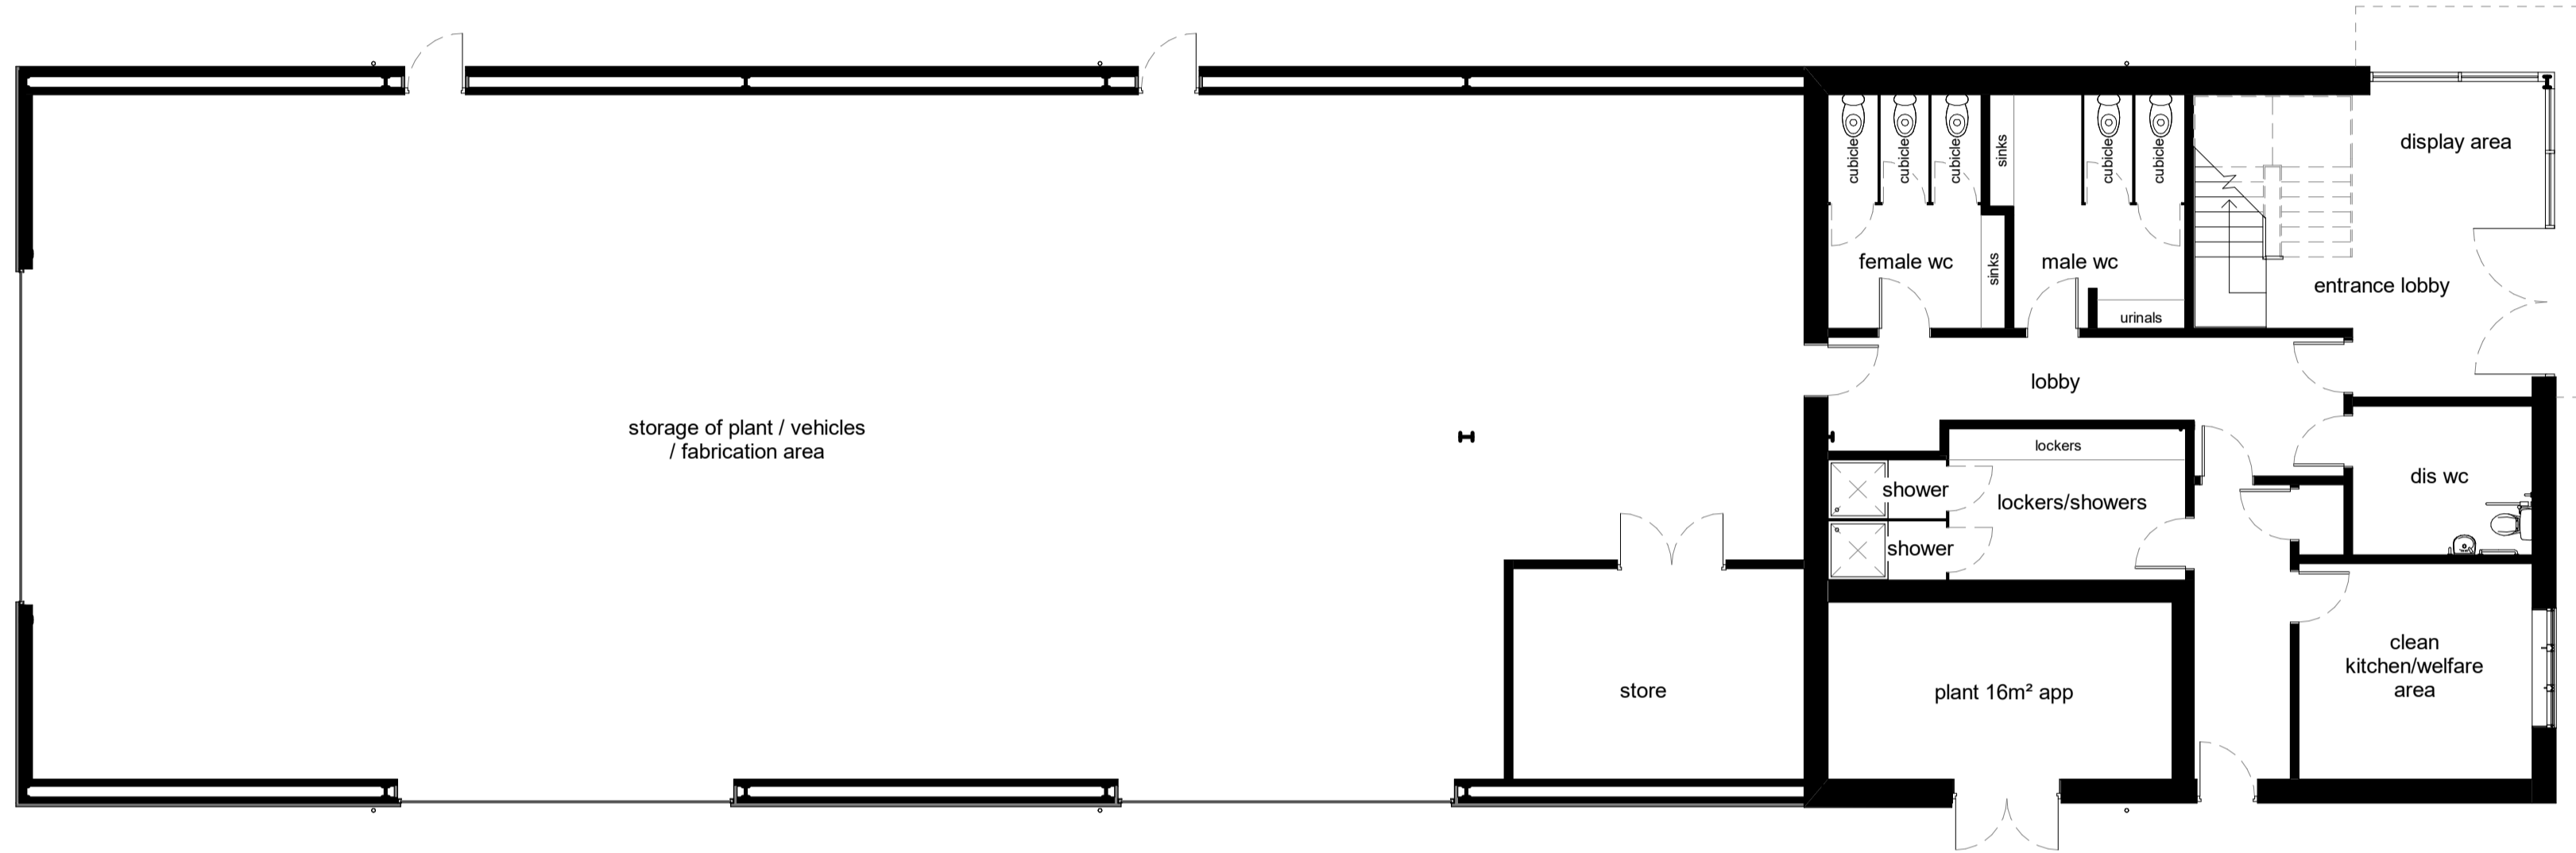

**GROUND FLOOR**  
1 : 100




**NORTH WEST ELEVATION**  
1 : 100

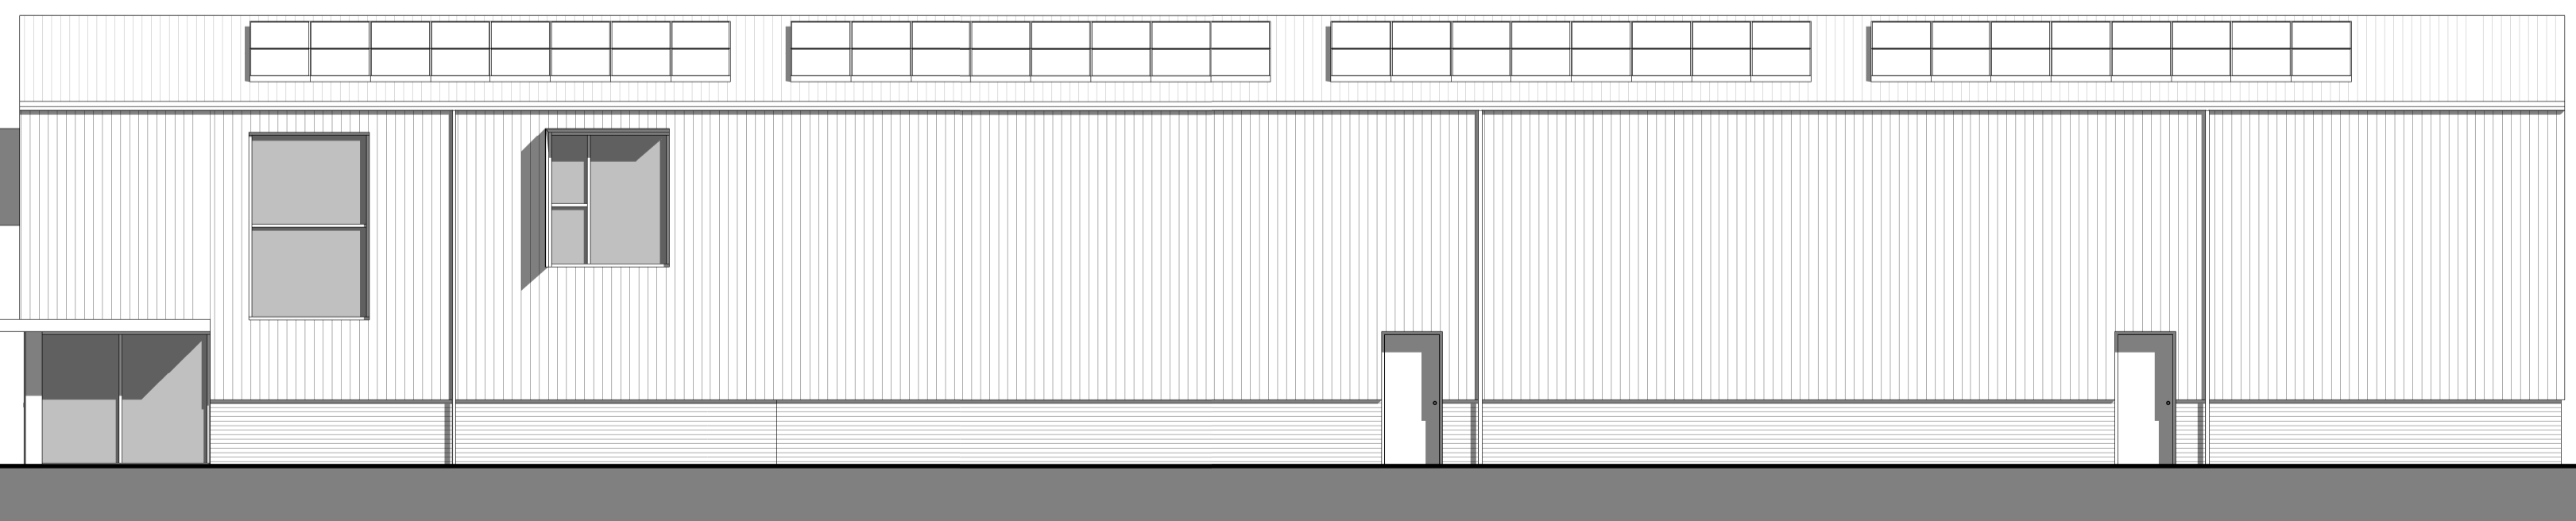

**SOUTH EAST ELEVATION**  
1 : 100



**VIEW FROM PARKING**

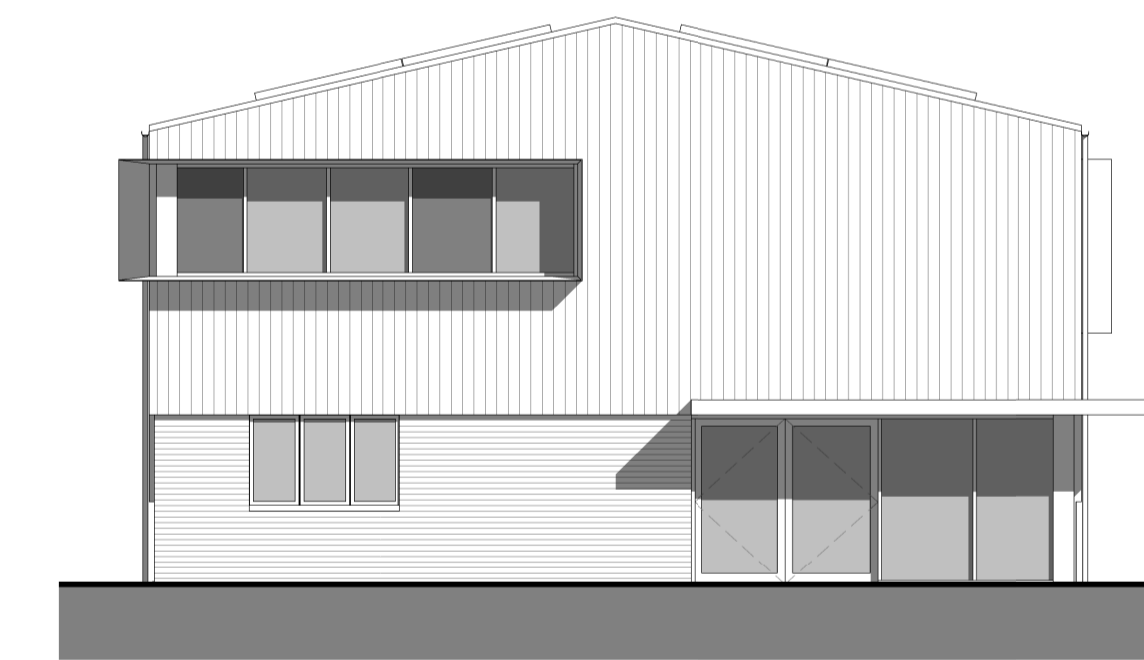

**SOUTH WEST ELEVATION**  
1 : 100



**NORTH EAST ELEVATION**  
1 : 100

A AG 02.03.2023 Amended to clients comments

REV: BY: DATE: DETAILS:



architecture  
planning  
project management  
interior design  
graphics

www.colesarchitects.co.uk

Bank House, 2 High Street, Olney, Buckinghamshire MK46 4YY  
t:01234 241758 e:proactive@colesarchitects.co.uk

PROJECT: **GREEN TYE BARN**

DRAWING TITLE: **BARN PLANS AND ELEVATIONS - PROPOSED**

SCALE: 1 : 100 @A1 DATE: SEPT 22 BY: AG

ISSUE STATUS: DESIGN  B of Q  CONSTRUCTION  RECORD

CHECKED BY: CT DATE: 16.09.2022

DRAWING NO: 21107 (D) 100 REVISION: A