



SOUTH EAST ELEVATION (variation 1)
1 : 100

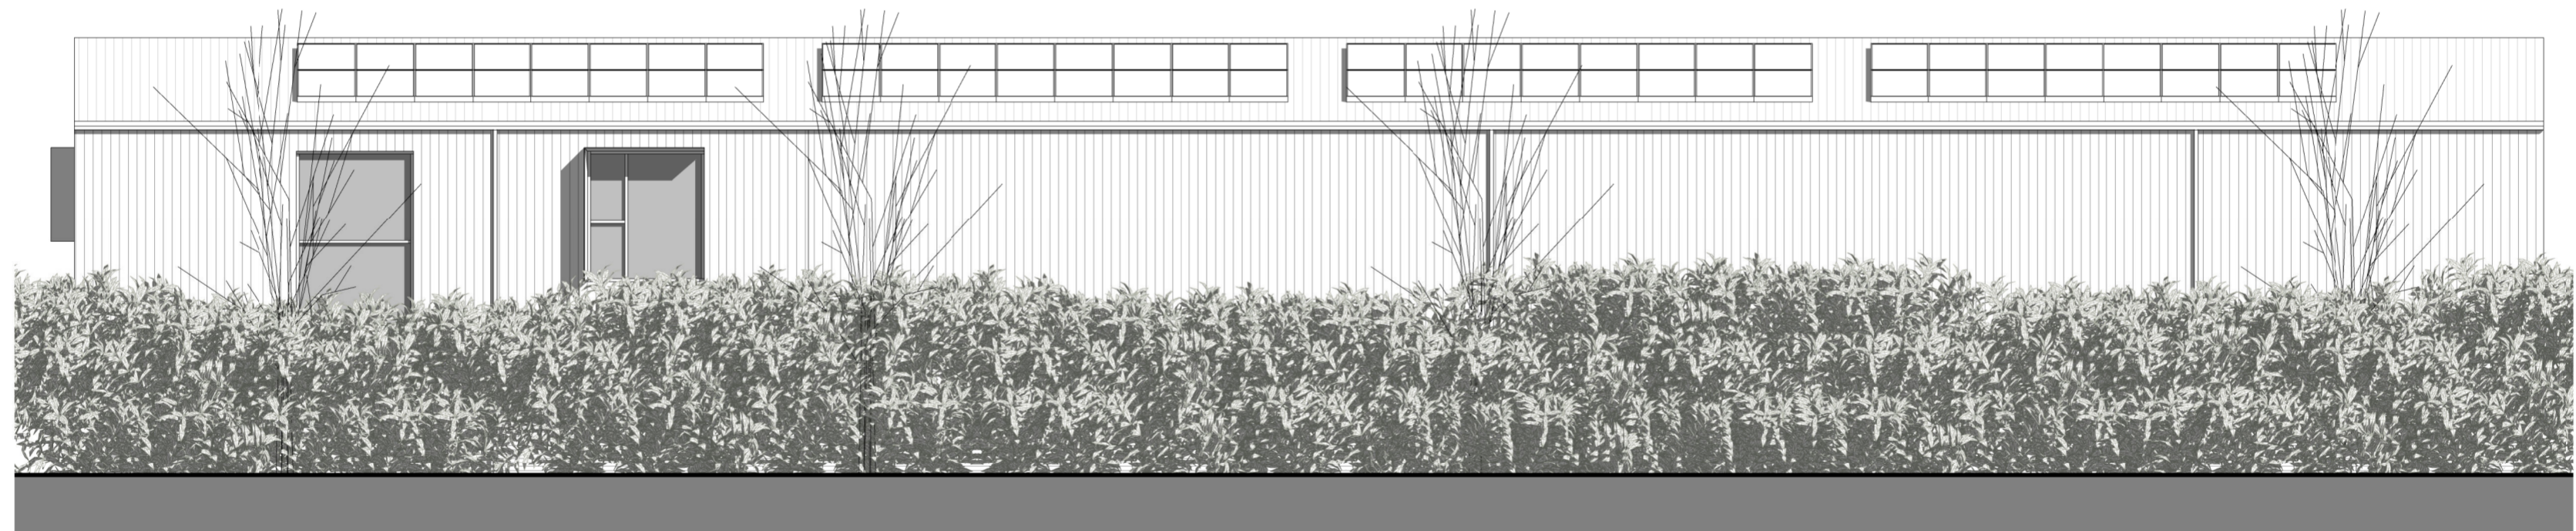

SOUTH EAST ELEVATION (variation 2)
1 : 100

 

Scale bar 1:100



architecture
planning
project management
interior design
graphics
www.colesarchitects.co.uk

NOTE: NO DIMENSIONS TO BE SCALED FOR CONSTRUCTION. DRAWING MAY BE SCALED FOR PLANNING PURPOSES ONLY. ALL DIMENSIONS TO BE CHECKED ON SITE. COPYRIGHT RESERVED.

REV:	BY:	DATE:	DETAILS:
B	AG	13.02.2023	Amended to clients comments
A	AG	13.02.2023	Amended to clients comments

PROJECT:
GREEN TYE BARN

CLIENT:

DRAWING TITLE:
SOUTH EAST ELEVATION
VARIATIONS - PROPOSED

SCALE:	DATE:	BY:	CHECKED:
1 : 100@A2	SEPT 22	AG	CT

DRAWING NO:	REVISION:
21107 (D) 110	B