


NOTES
 Do not scale from this drawing (other than for the purposes of planning).
 This drawing shall be read in conjunction with the specification and all other relevant documents and drawings.
 This drawing is in millimeters unless stated otherwise.
 All dimensions are to be checked and confirmed on site prior to construction.
 Any deviation from this drawing is to be referred to the designer.
 This drawing is not a schedule of material quantities. Costs associated with materials/material price increases or additional materials required during construction are the responsibility of the contractor.



SITE LOCATION PLAN (1:1250)

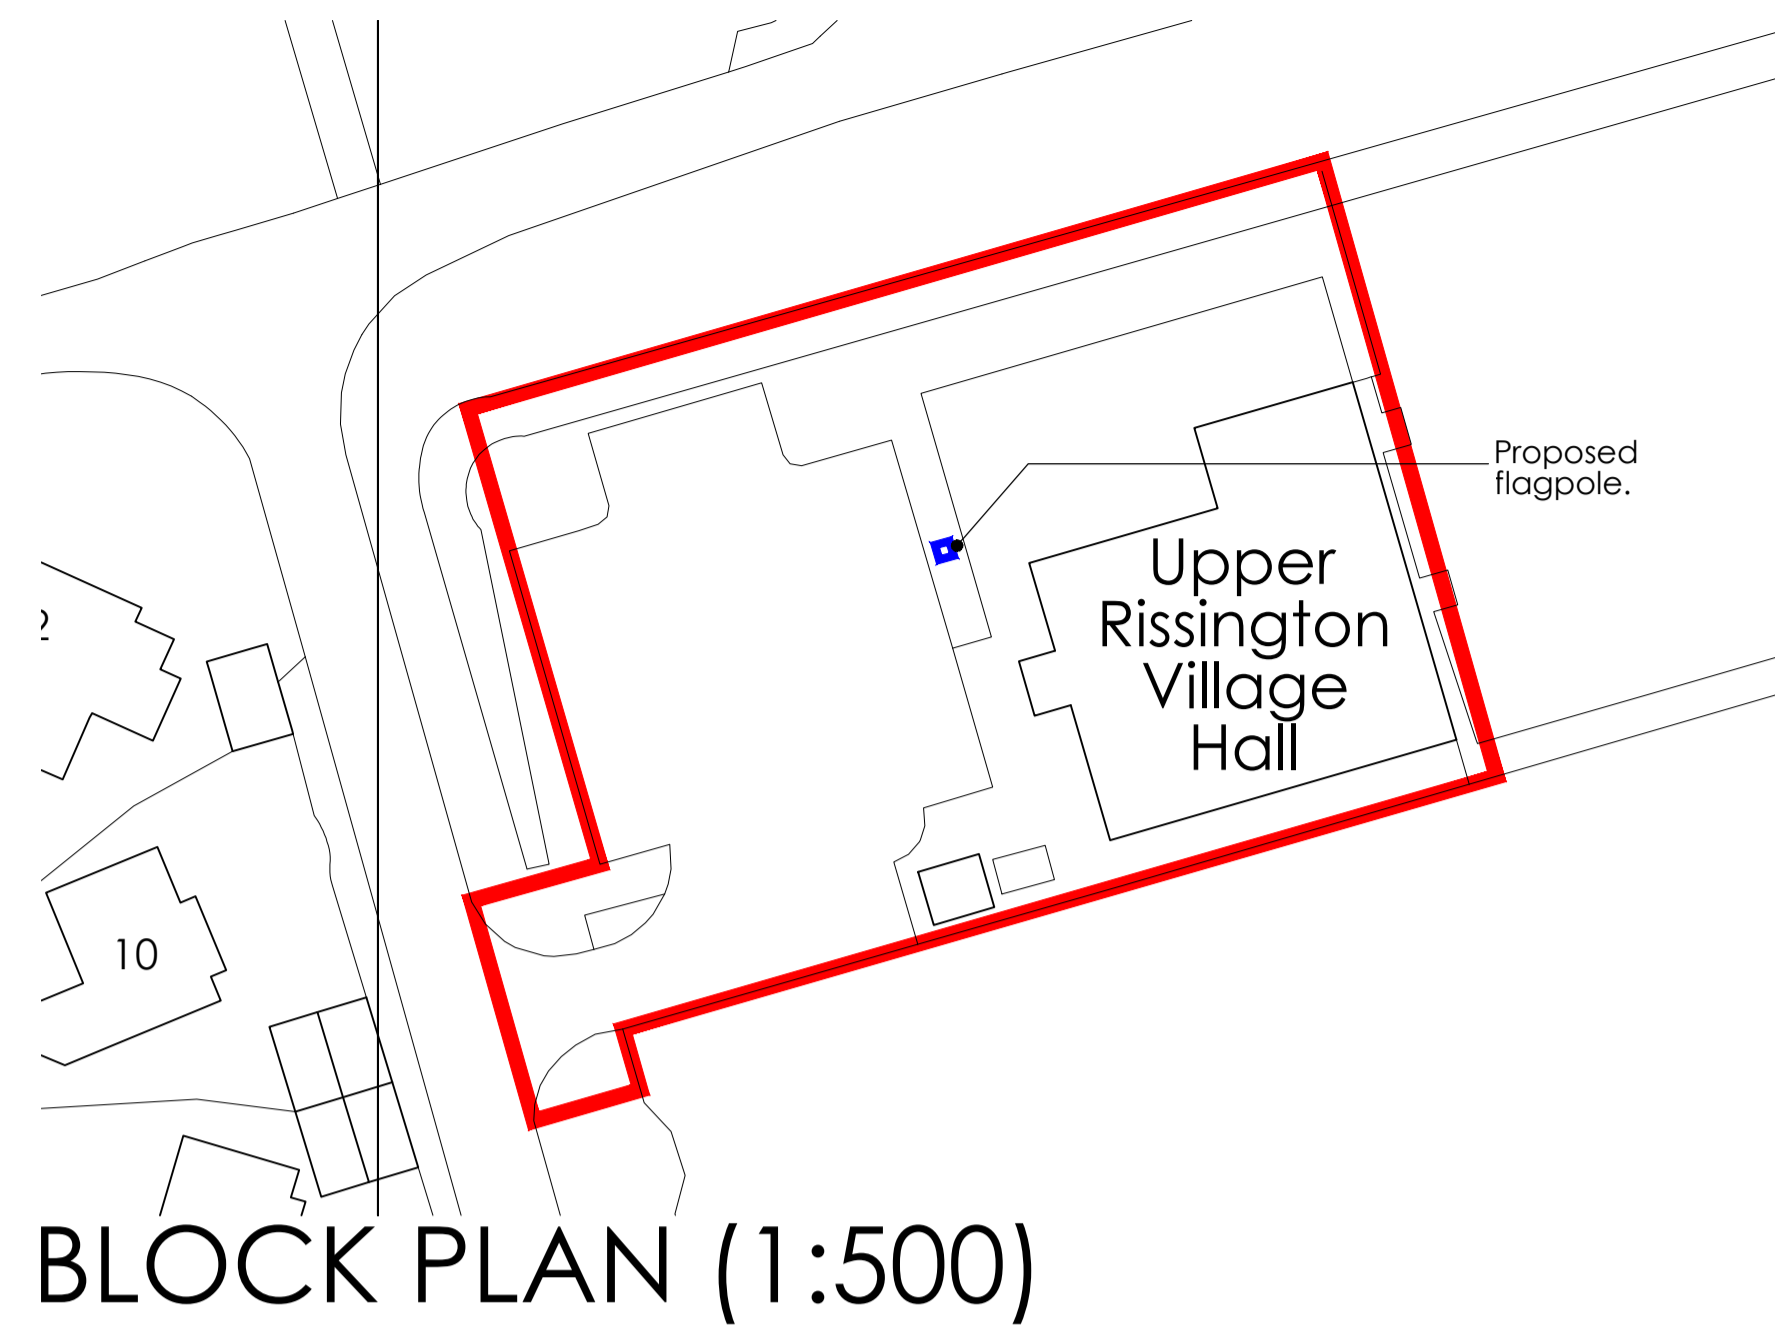


BLOCK PLAN (1:500)




Proposed flagpole.




Proposed flagpole.

 


PROPOSED FRONT ELEVATION (WEST)

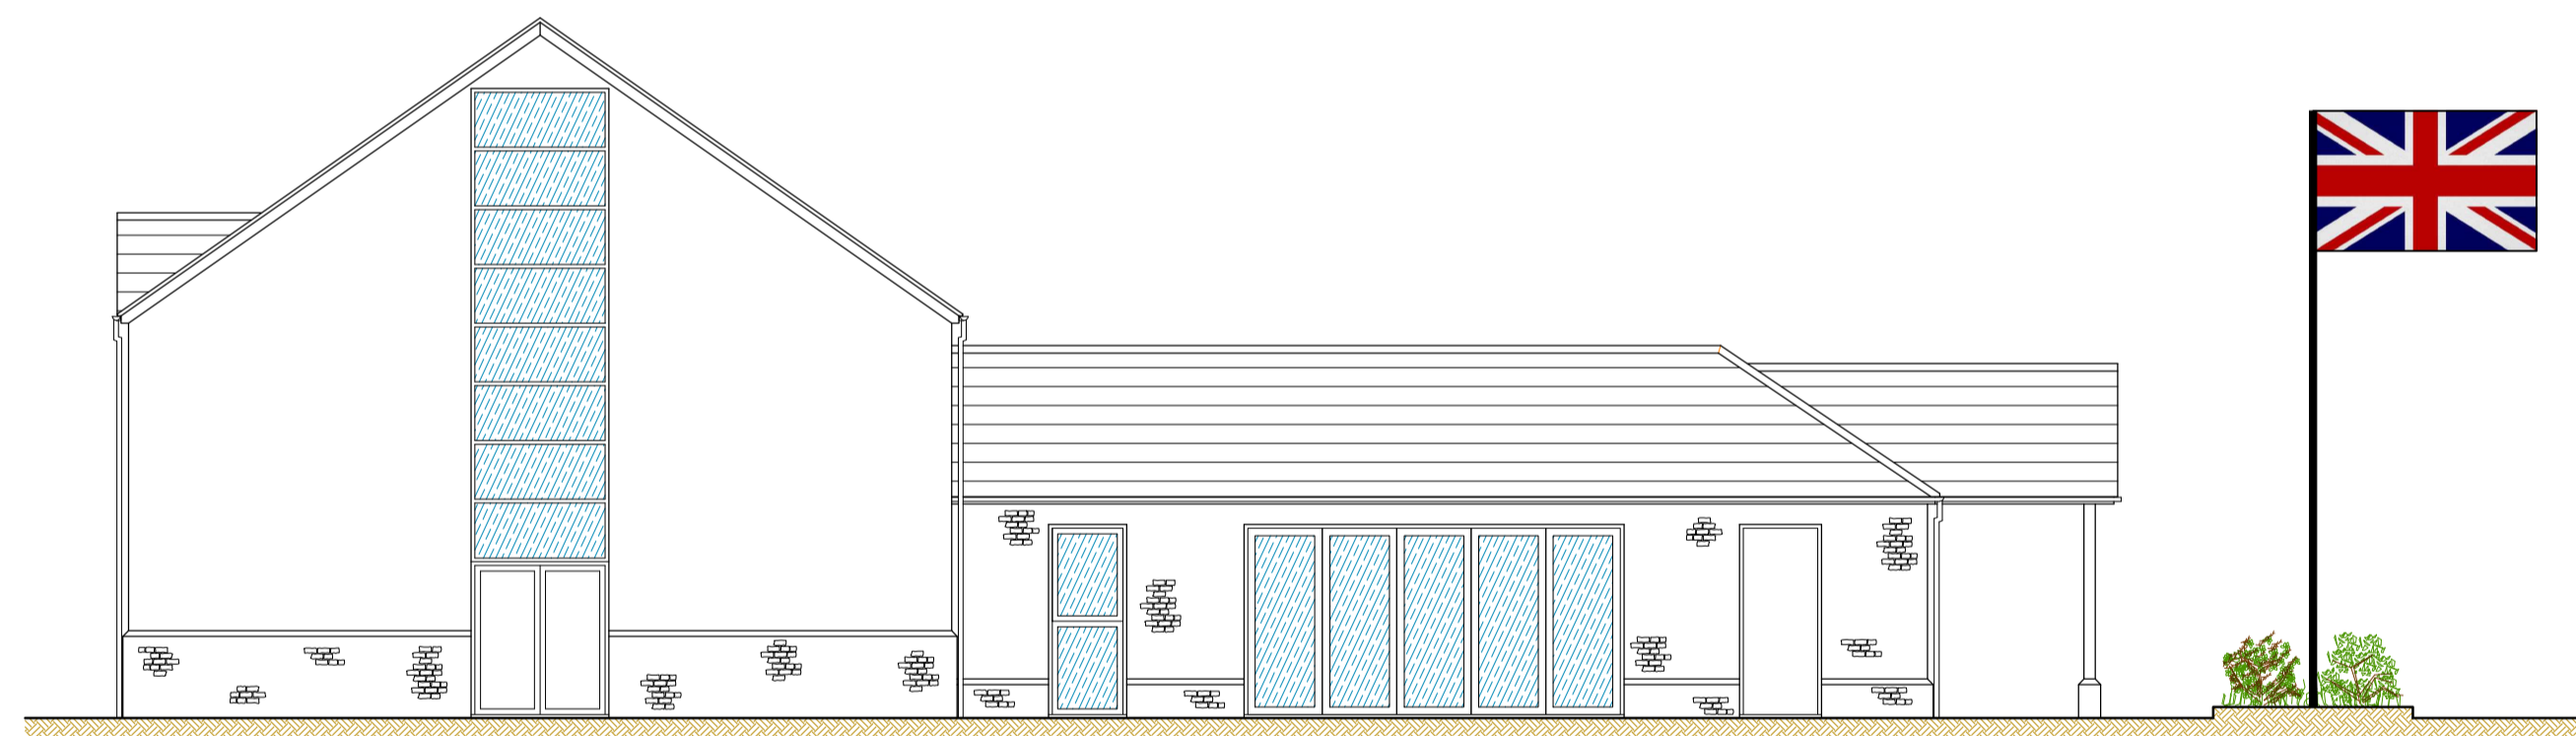

PROPOSED SIDE ELEVATION 1 (NORTH)

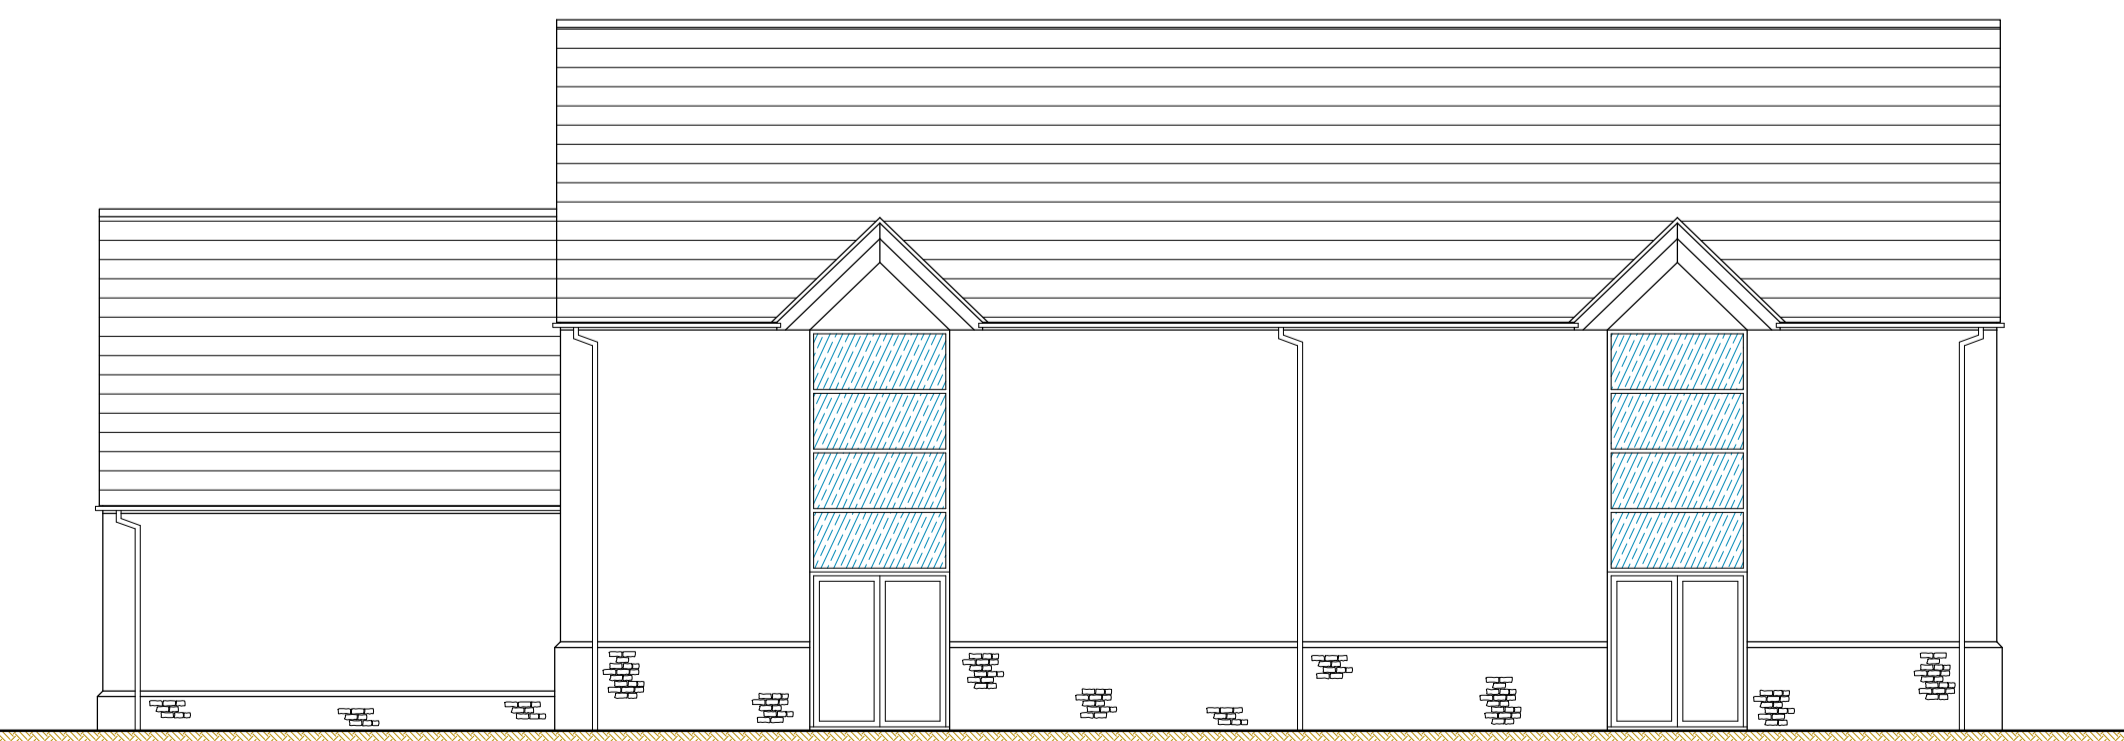

PROPOSED REAR ELEVATION (EAST)

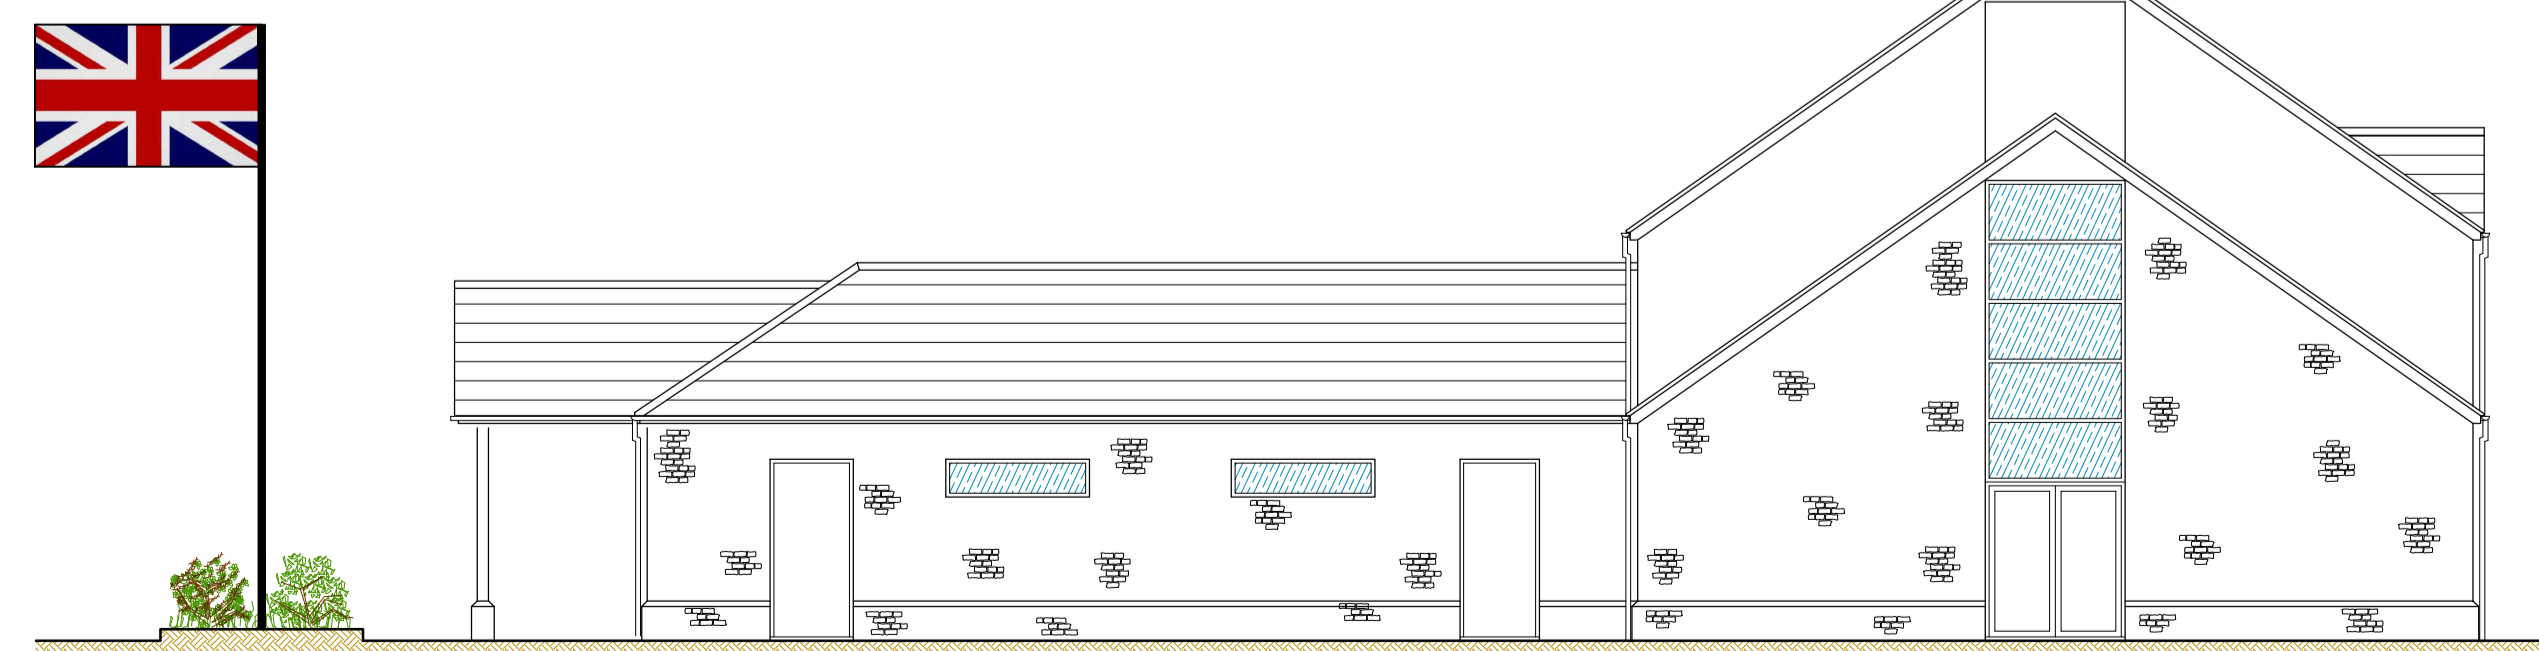

PROPOSED SIDE ELEVATION 2 (SOUTH)

REV	DATE	DESCRIPTION
A	24.11.23	Layout revised.
REVISIONS		
DRAWING STATUS		
Planning		
PROJECT		
Upper Rissington Village Hall Wellington Road Upper Rissington Cheltenham, Gloucestershire GL54 2QW		
DRAWING TITLE		
Proposed Flagpole		
<div style="border: 1px solid black; padding: 5px; display: inline-block;"> Paul Curran Architectural Design </div>		
DRAWN: PNC	DATE: OCT 2023	SCALE: 1:100, 500, 1250 @ A1
DRAWING NUMBER	REVISION	
URVH-PR-01	A	