



27 GREAT GOODWIN DRIVE, GUILDFORD - GU1 2TX

ALL MATERIALS TO MATCH EXISTING WHERE POSSIBLE

PROPOSED TWO STOREY SIDE / REAR EXTENSION & LOFT CONVERSION

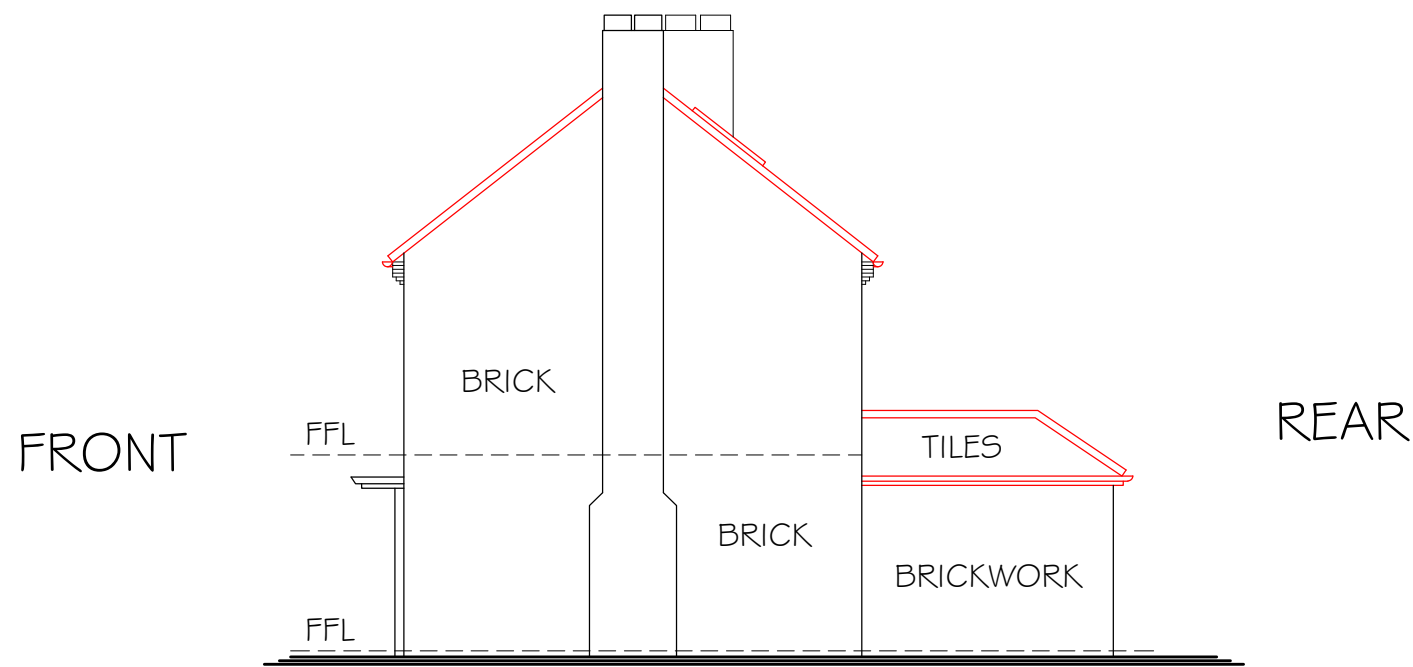


RH ELEVATION

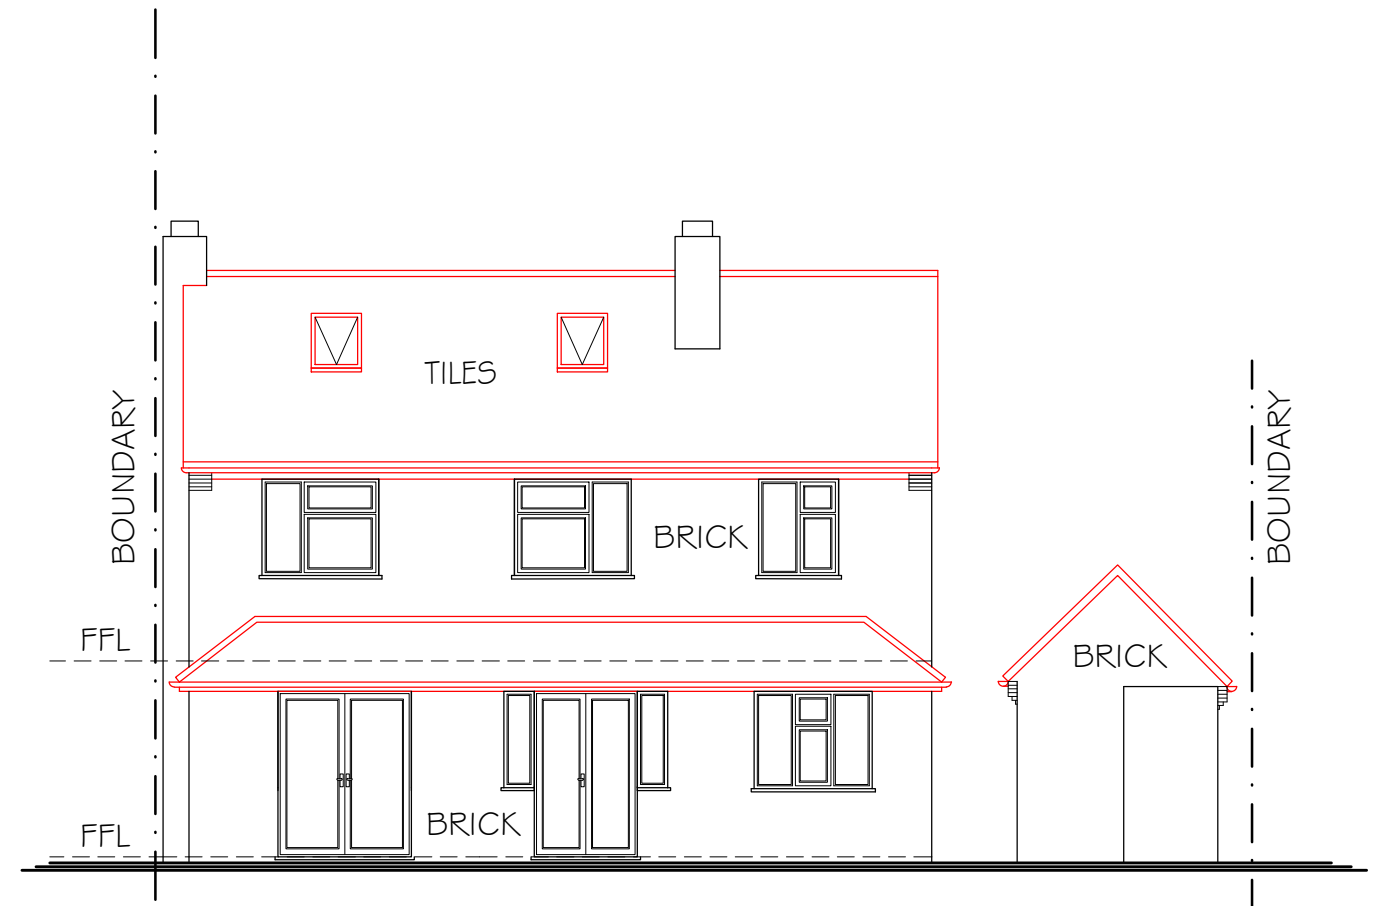

REAR ELEVATION

SCALE 1:100 @ A3 DRAWN NR - NOVEMBER 2022

DRG No. APL 1083 - E02 - REV H
EXISTING ELEVATIONS

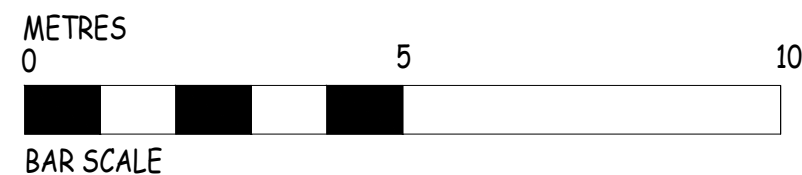

ABSTRACT PLANS
©
STRUCTURAL • ARCHITECTURAL
TEL: 01483 77 00 73
Email: info@abstract-plans.co.uk
Web: www.abstract-plans.co.uk