



PROPOSED TWO STOREY SIDE / REAR EXTENSION & LOFT CONVERSION

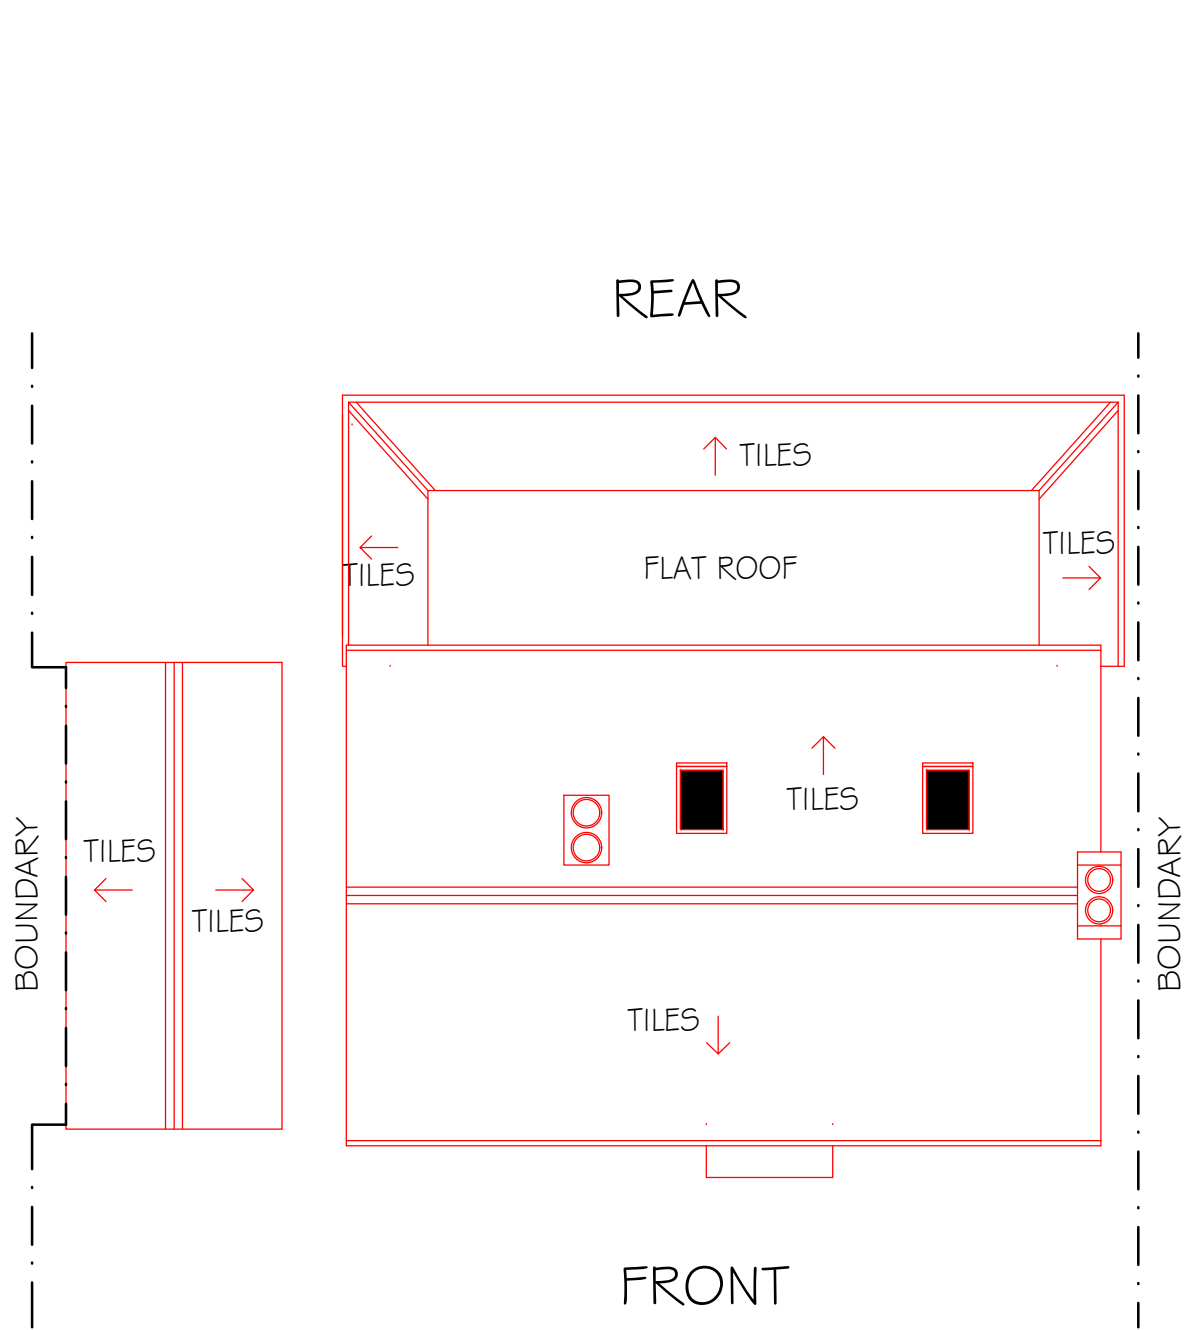


ROOF PLAN

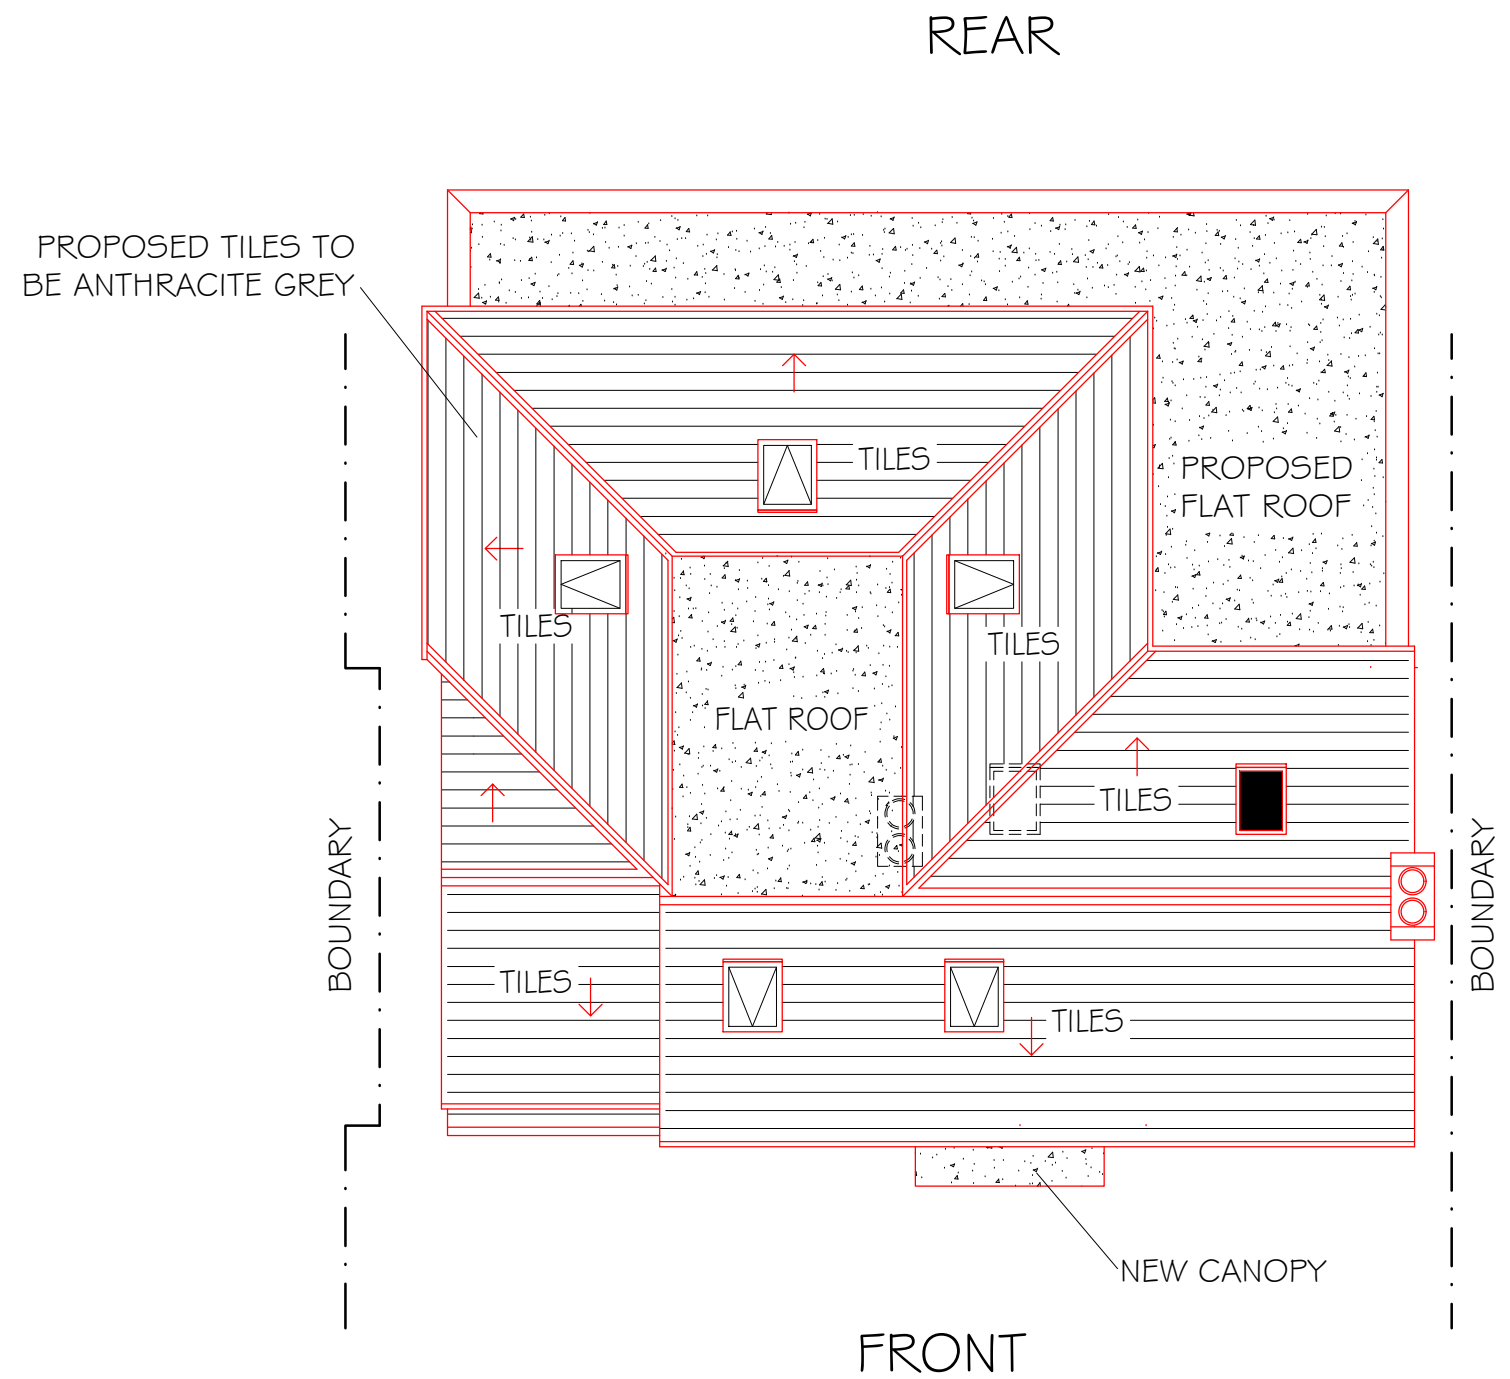

PROPOSED ROOF PLAN

SCALE 1:100 @ A3 DRAWN NR - NOVEMBER 2022

DRG No. APL 1083 - EP01 - REV I
EXISTING & PROPOSED ROOF PLAN

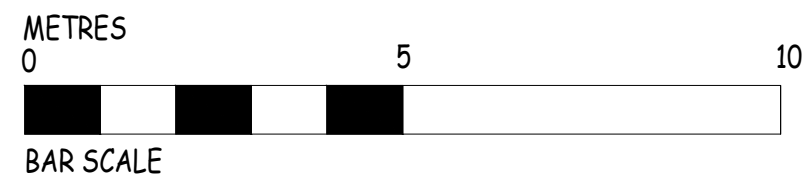

ABSTRACT PLANS
 ©
 STRUCTURAL • ARCHITECTURAL
 TEL: 01483 77 00 73
 Email: info@abstract-plans.co.uk
 Web: www.abstract-plans.co.uk