



# 27 GREAT GOODWIN DRIVE, GUILDFORD - GU1 2TX

ALL MATERIALS TO MATCH EXISTING WHERE POSSIBLE

## PROPOSED TWO STOREY SIDE / REAR EXTENSION & LOFT CONVERSION

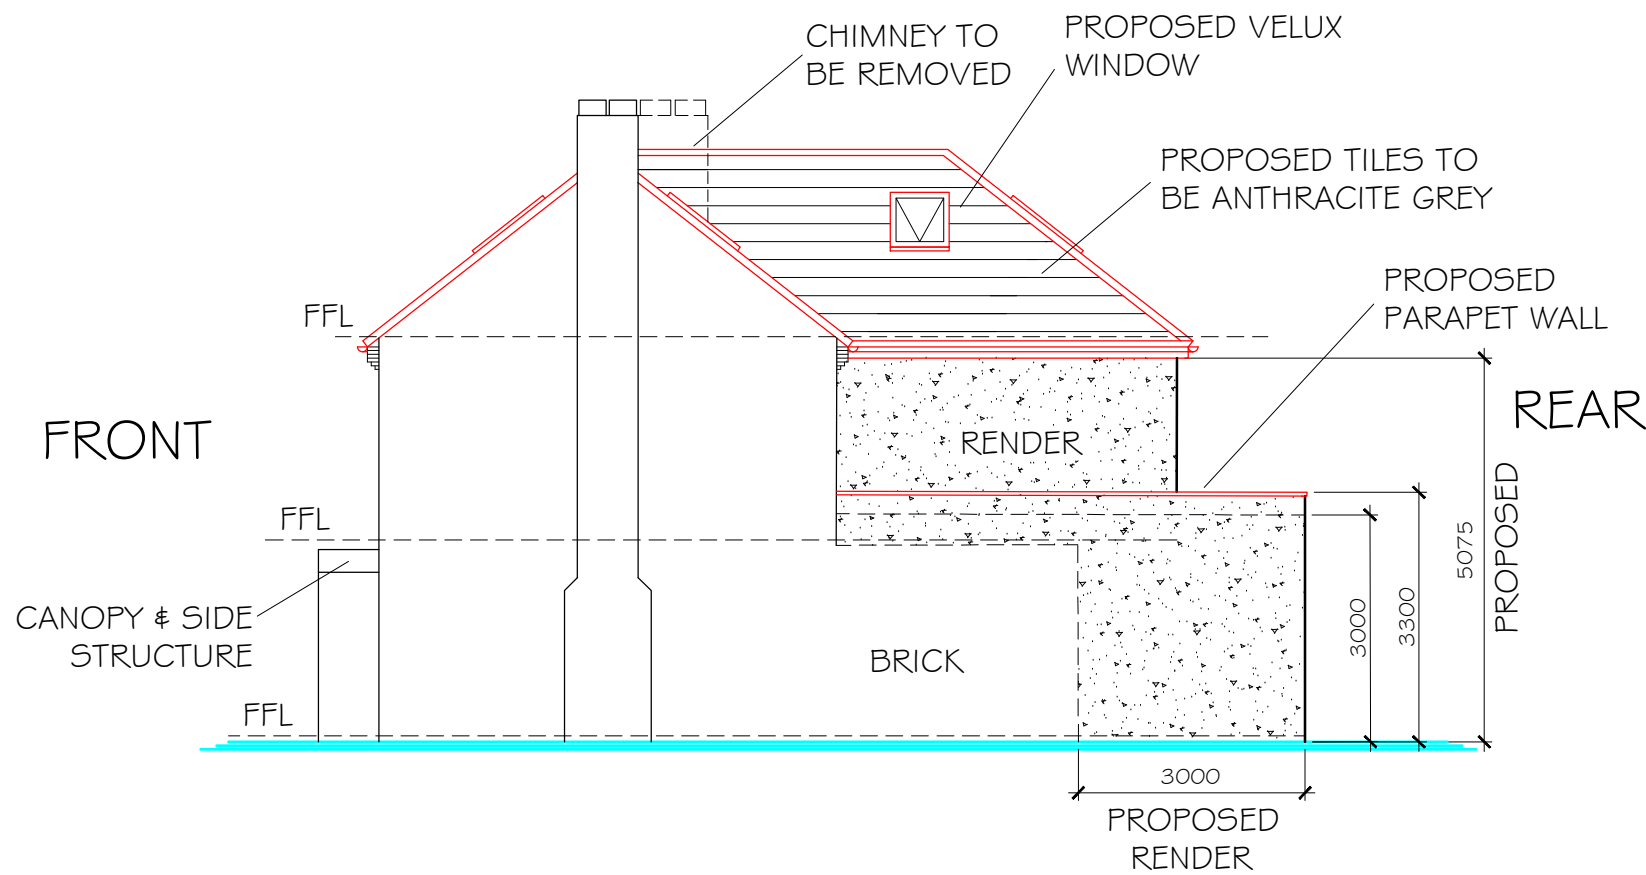

### RH ELEVATION

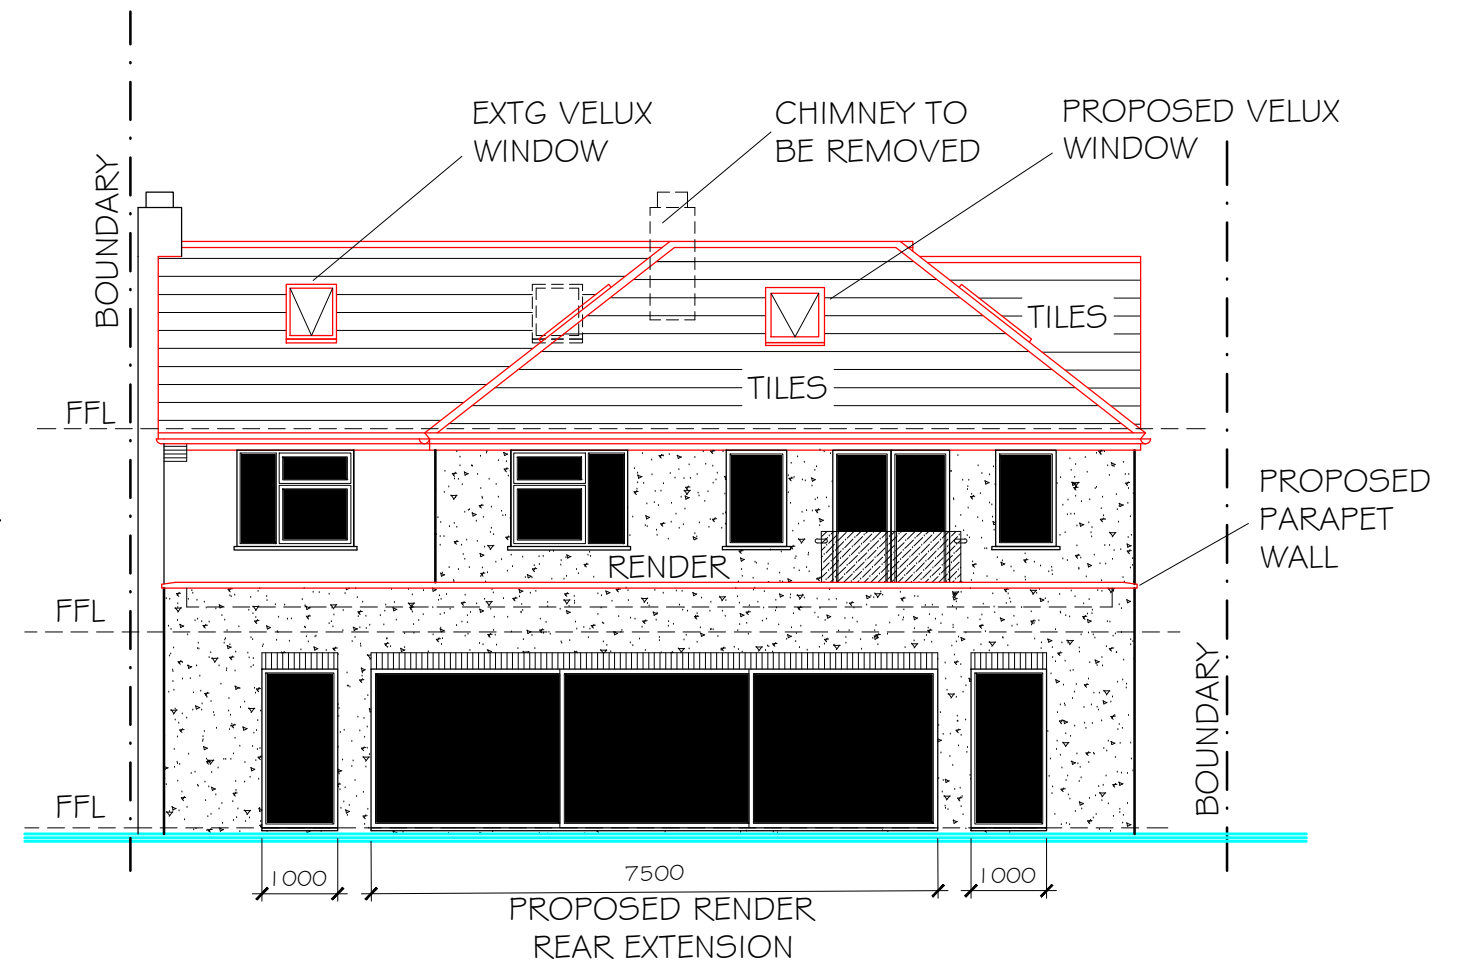


### REAR ELEVATION

ALL WINDOWS TO BE ALUMINIUM FRAME AND ANTHRACITE GREY

SCALE 1:100 @ A3 DRAWN NR - NOVEMBER 2022

## DRG No. APL 1083 - P02 - REV I

### PROPOSED ELEVATIONS

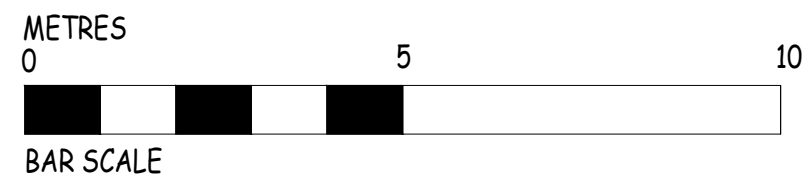

**ABSTRACT PLANS**  
©  
STRUCTURAL • ARCHITECTURAL  
TEL: 01483 77 00 73  
Email: info@abstract-plans.co.uk  
Web: www.abstract-plans.co.uk