




FRONT ELEVATION

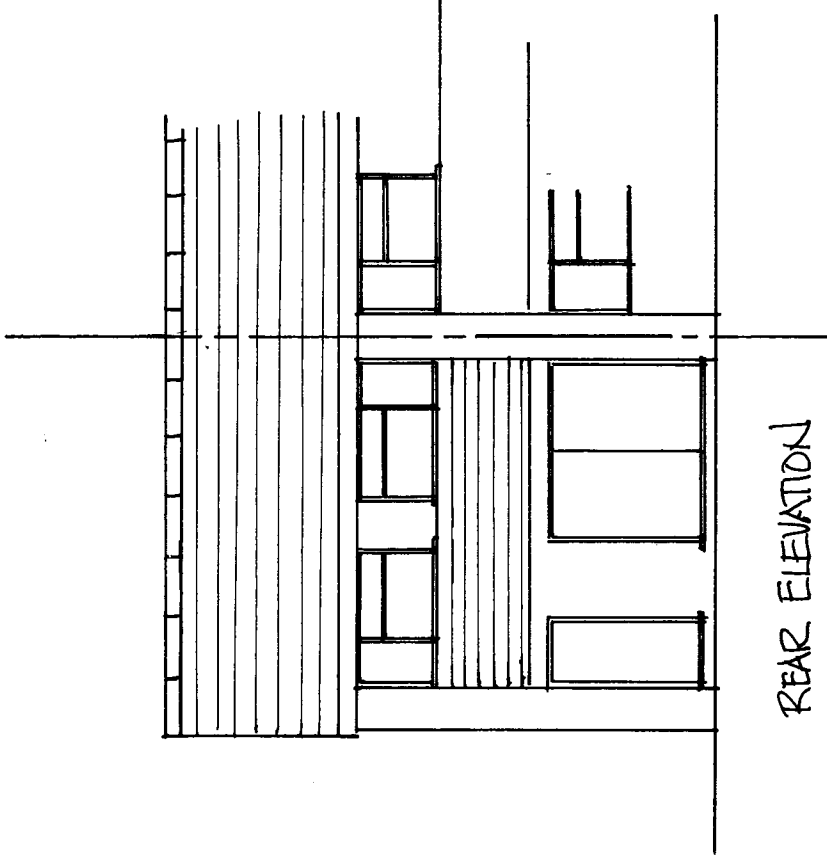


REAR ELEVATION

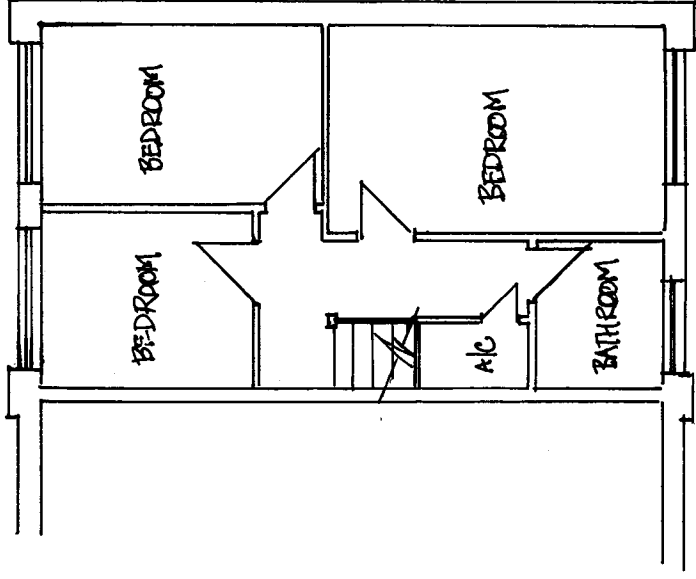


FIRST FLOOR

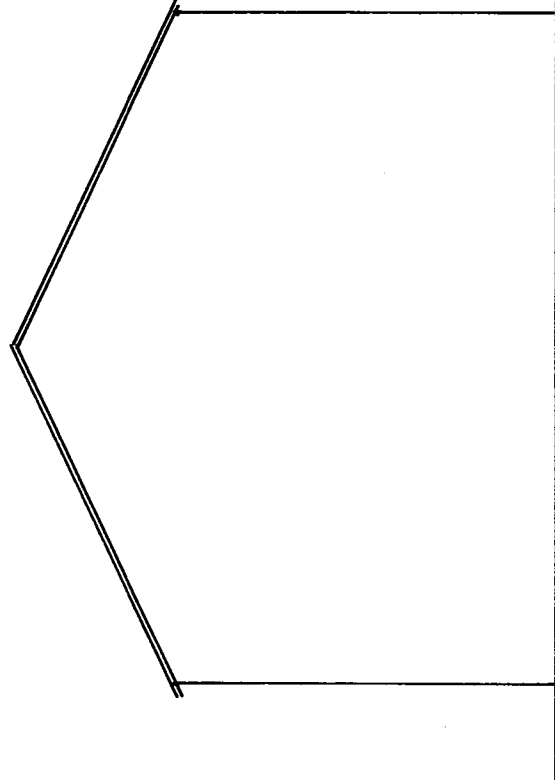

SIDE ELEVATION

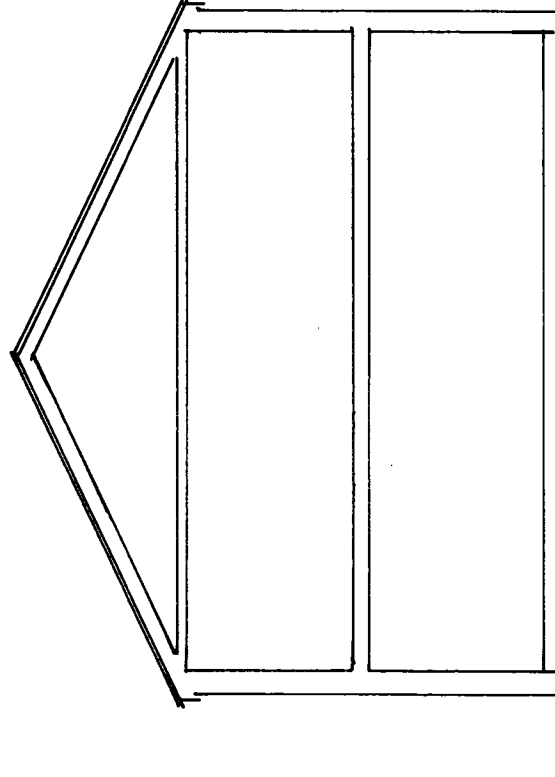

PARTY WALL ELEVATION

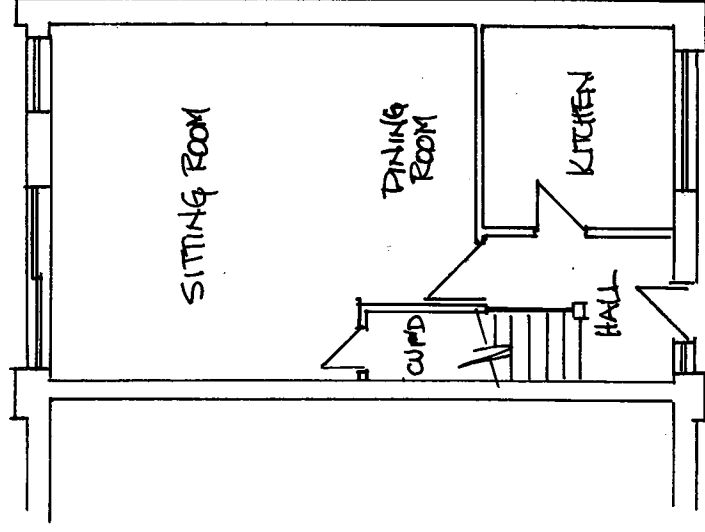

GROUND FLOOR

KEITH STRONG

Architectural Design

07920 094449

Keithstrong101@gmail.com

SCALE: METERS
0 1 2 3 4 5

TITLE

EXISTING ELEVATIONS & FLOOR PLANS

SITE 59 COUNELL DRIVE

WITNEY OXON OX28 5NJ

CLIENT MR. K. SPOKA

SCALE 1:100 @ A3

DATE MARCH 2021

DRAWING NO. KSY/1173/PL/01

Rev. TO NOT SCALE