




FRONT ELEVATION

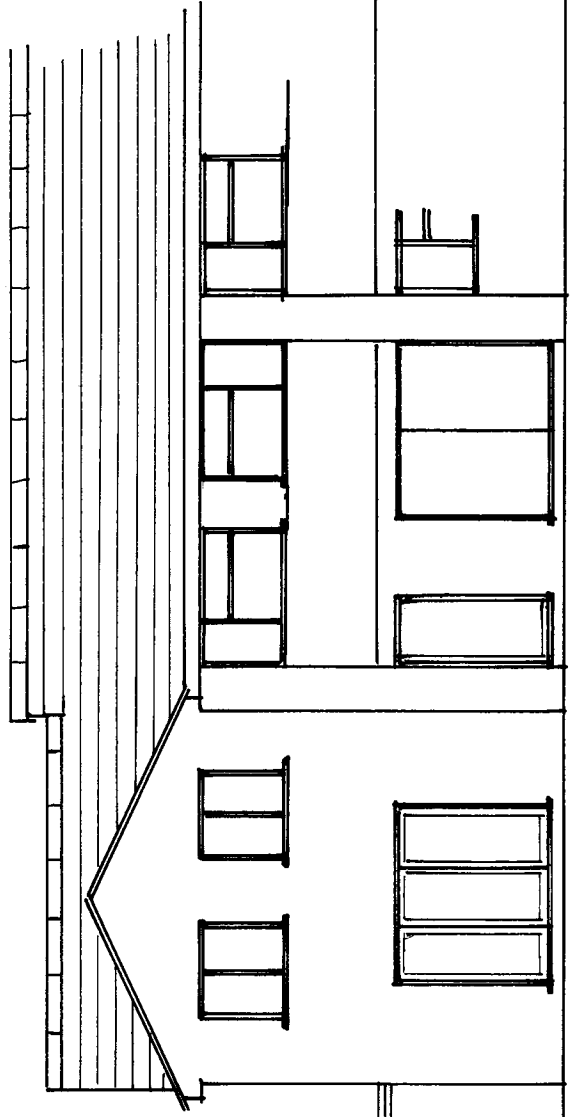

REAR ELEVATION

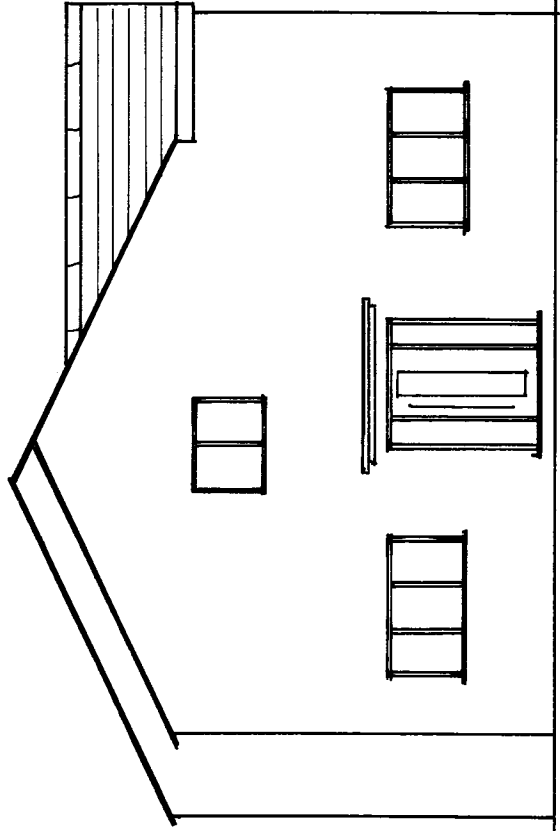

SIDE ELEVATION

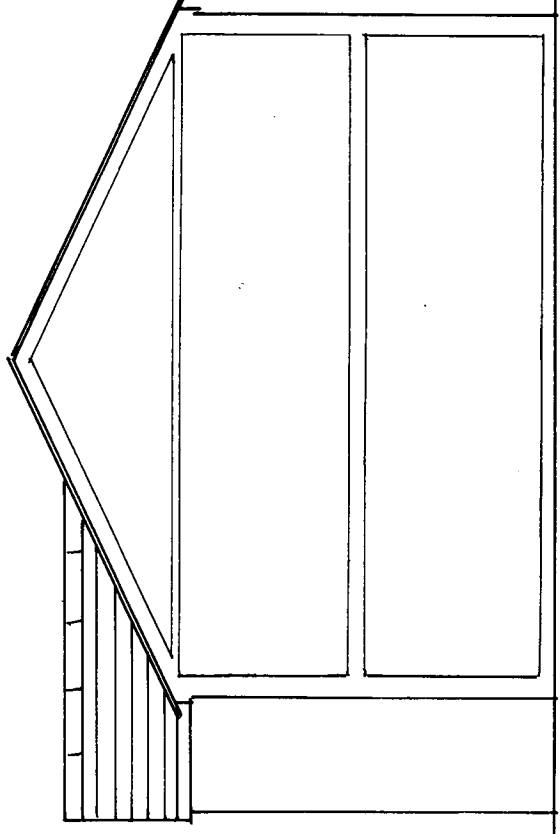

PARTY WALL ELEVATION

KEITH STRONG


Architectural Design

07920 094449

Keithstrong101@gmail.com

TITLE

PROPOSED ELEVATIONS

 

Do NOT SCALE

SITE 59 COLWELL DRIVE

WHITNEY OXON OX28 5NJ

CLIENT MR. K. SPOKA

SCALE 1:100 @A3

DATE MARCH 2021

DRAWING No. KSA/1173/PL/02

Rev.