



GROUND FLOOR PLAN
Scale: 1:100



FIRST FLOOR PLAN
Scale: 1:100

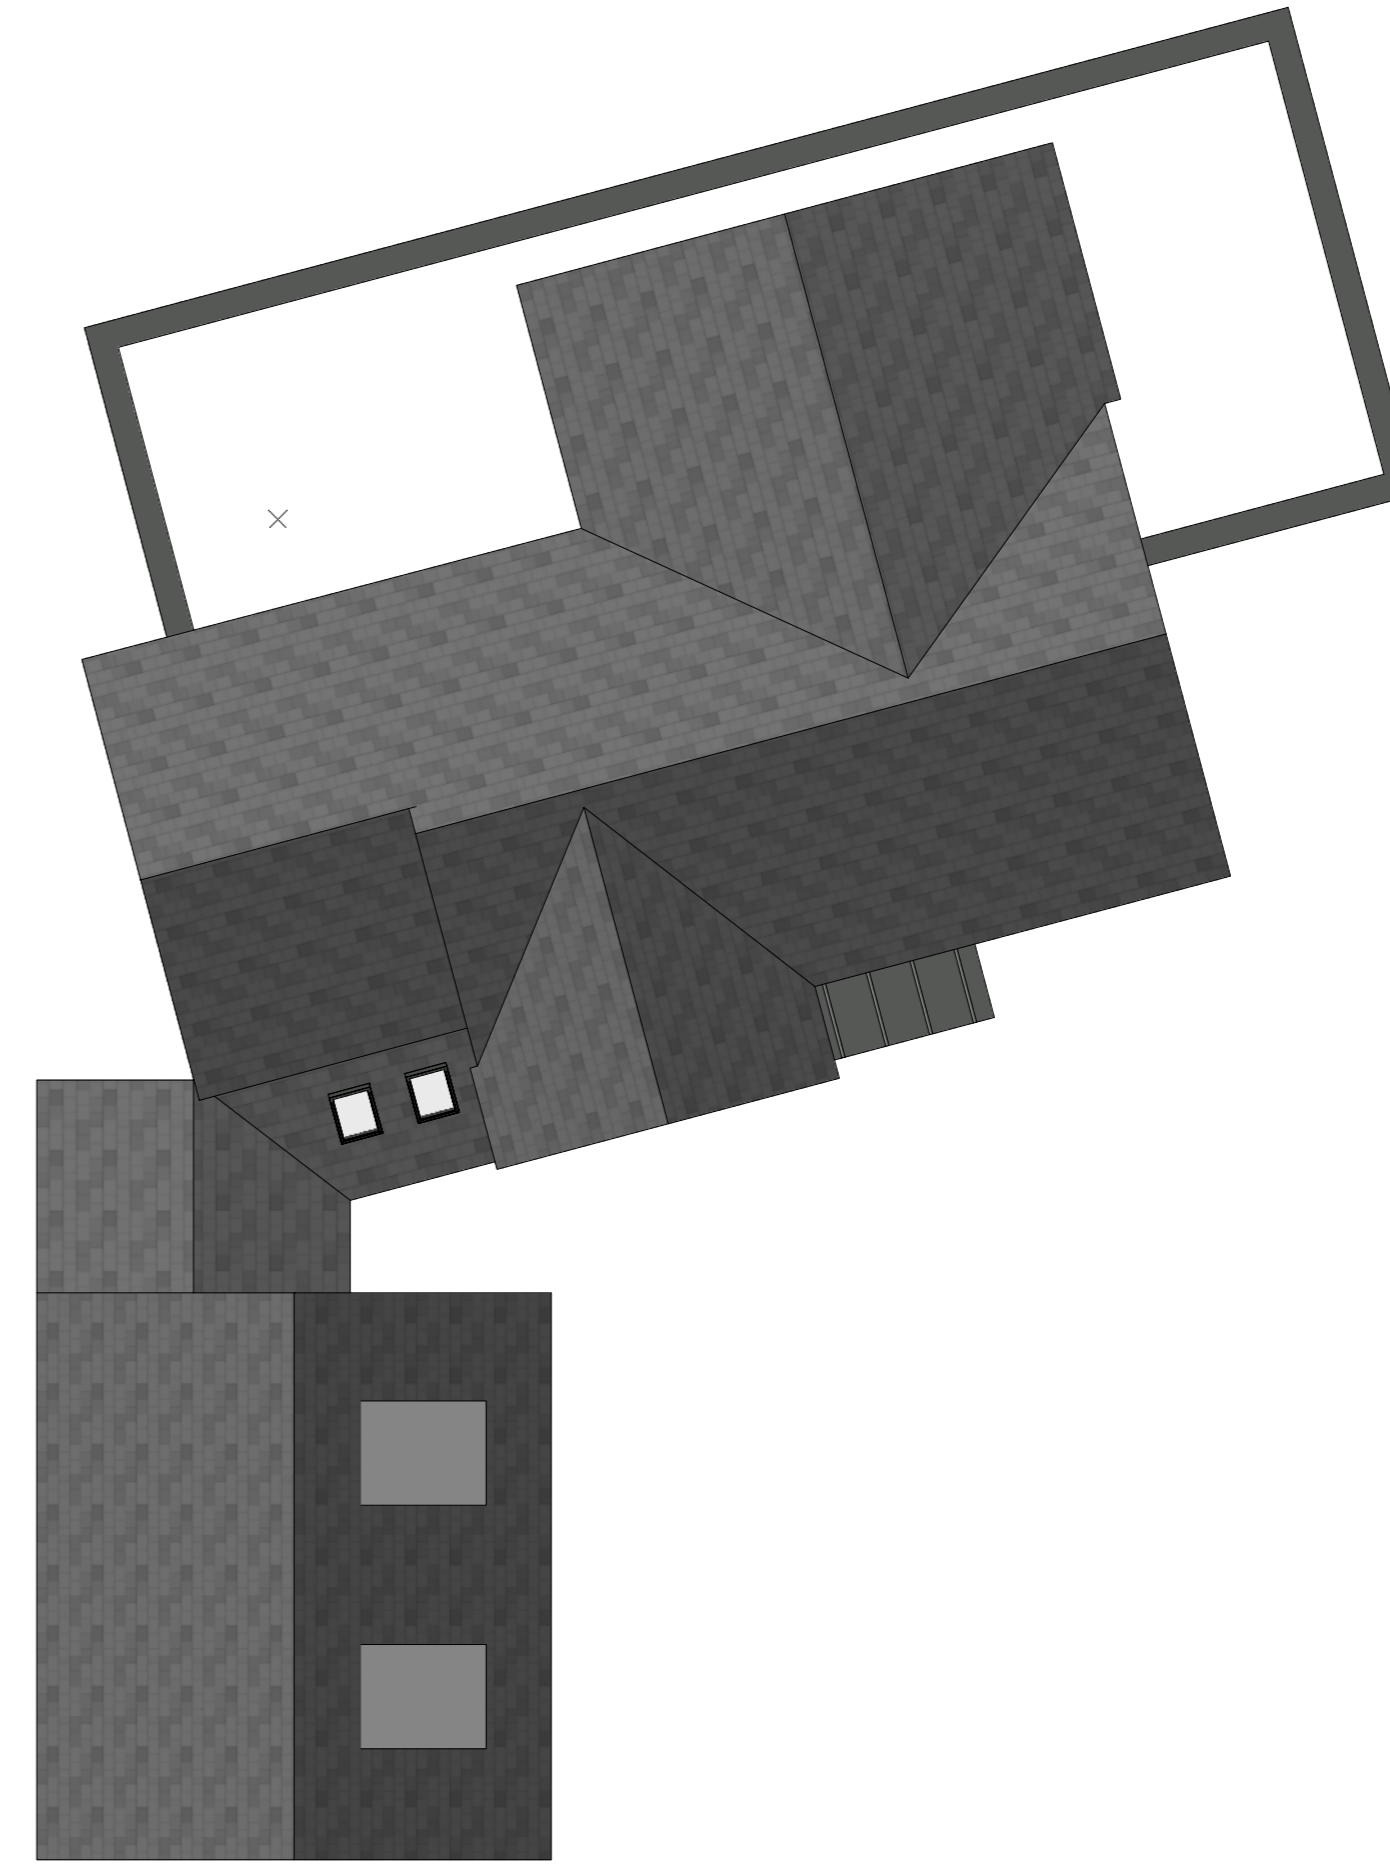

SECOND FLOOR PLAN
Scale: 1:100

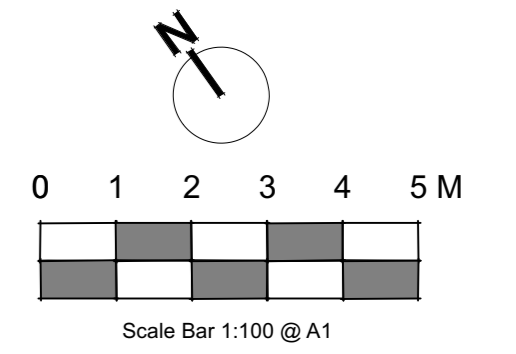

No	Date	Revision Notes
<p>Flat 6, 32 Witney Road, Long Hanborough, Oxon, OX29 8BJ 07919 895 718 jrg.architecture@yahoo.co.uk</p>		
Project No. 31 Oxford Road Woodstock Oxon OX20 1UN		
Drawing Proposed House and Garage Plans		
Scale 1:100 @ A1	Dwg No 24-OR1-P01	Rev -
Drawn JG	Date Jan 2024	Status Planning