




○ Front Elevation
Scale: 1:100




○ Right Elevation
Scale: 1:100




○ Rear Elevation
Scale: 1:100

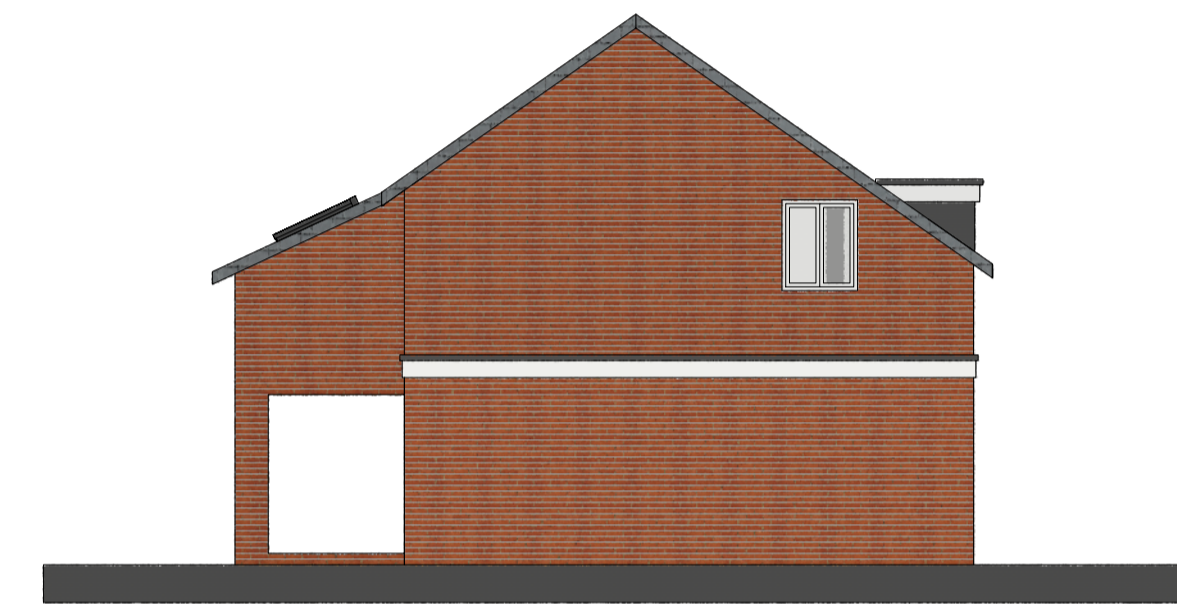


○ Left Elevation
Scale: 1:100

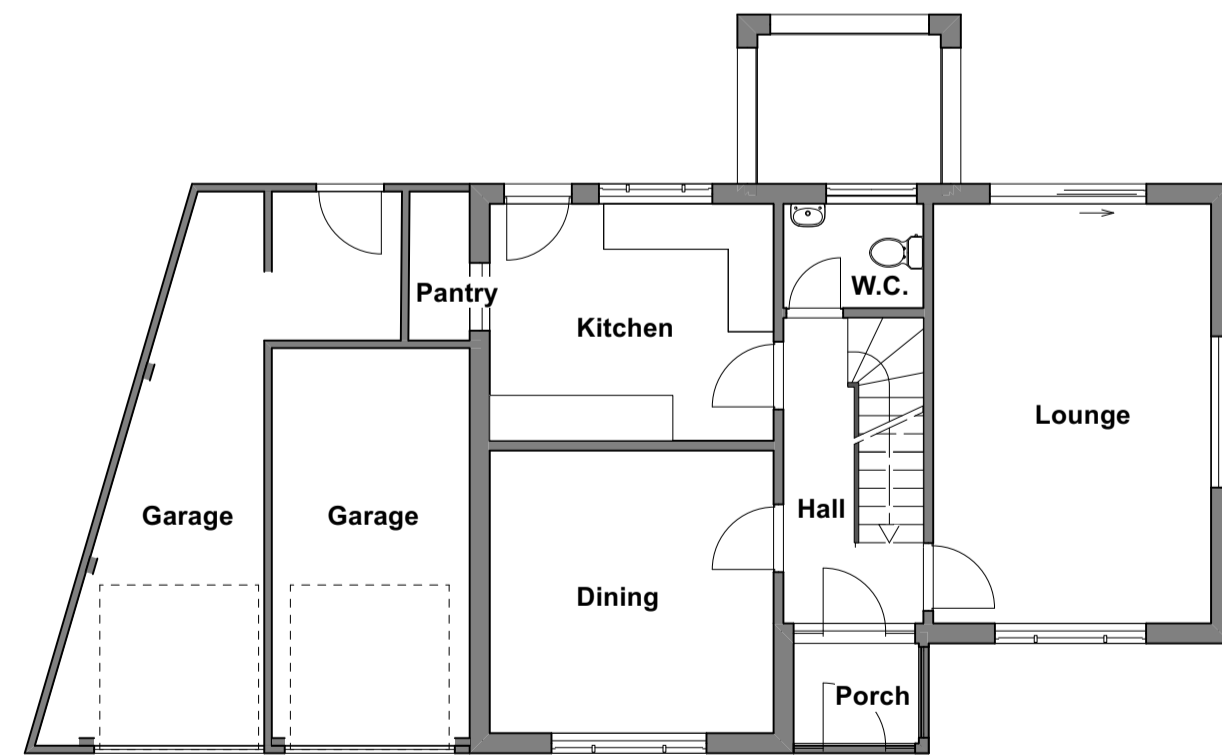

○ Ground Floor Plan
Scale: 1:100

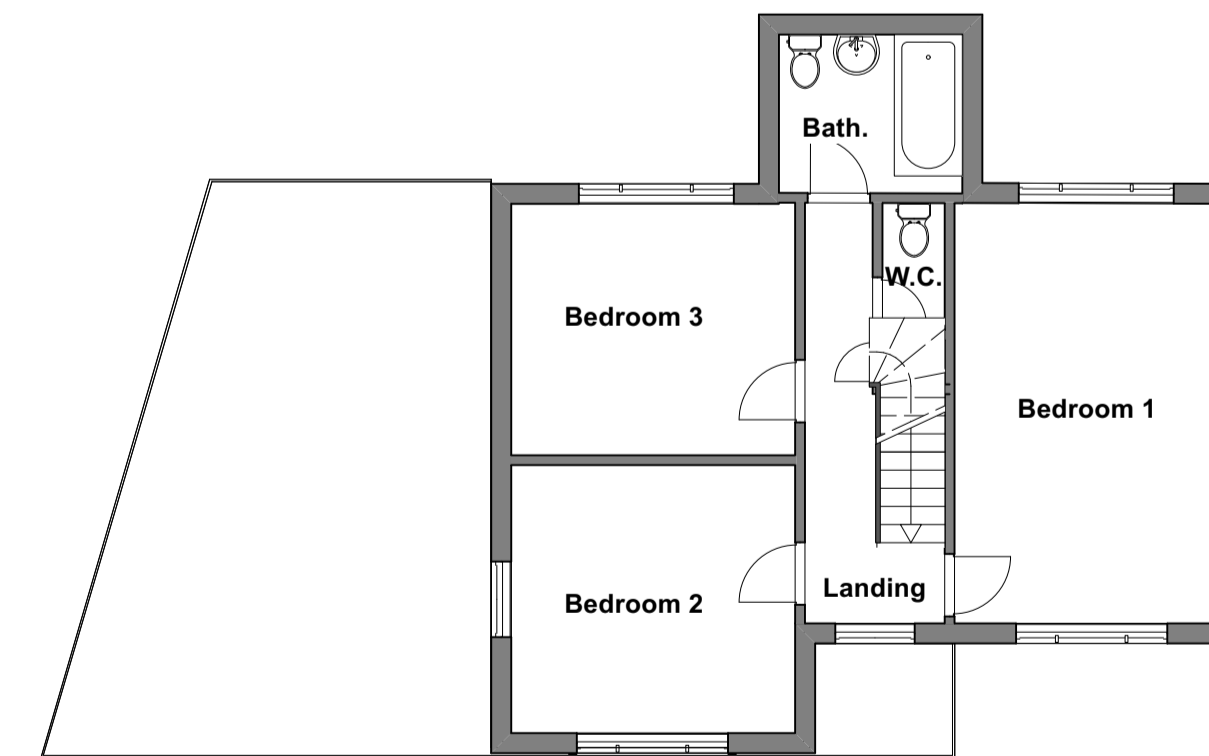

○ First Floor Plan
Scale: 1:100

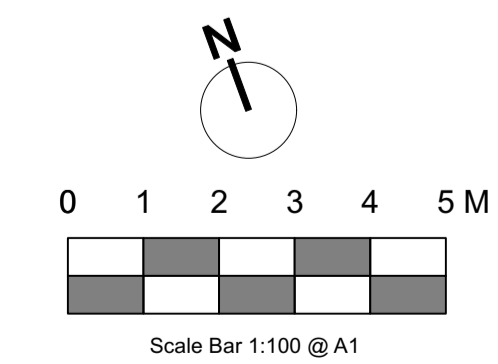

No	Date	Revision Notes
<p>JRG architecture</p> <p>Flat 6, 32 Witney Road, Long Hanborough, Oxon, OX29 8BJ</p> <p>07919 895 718 jrg.architecture@yahoo.co.uk</p> <p><small>Chartered Institute of Architectural Technologists Registered Practice</small></p>		
<p>Project</p> <p style="text-align: center;">No. 31 Oxford Road Woodstock Oxon OX20 1UN</p>		
<p>Drawing</p> <p style="text-align: center;">Existing Plans and Elevations</p>		
Scale	Dwg No	Rev
1:100 @ A1	24-OR1-EX1	-
Drawn	Date	
JG	Jan 2024	
Date	Status	
Jan 2024	Planning	