





EXISTING SITE PLAN
Scale: 1:200

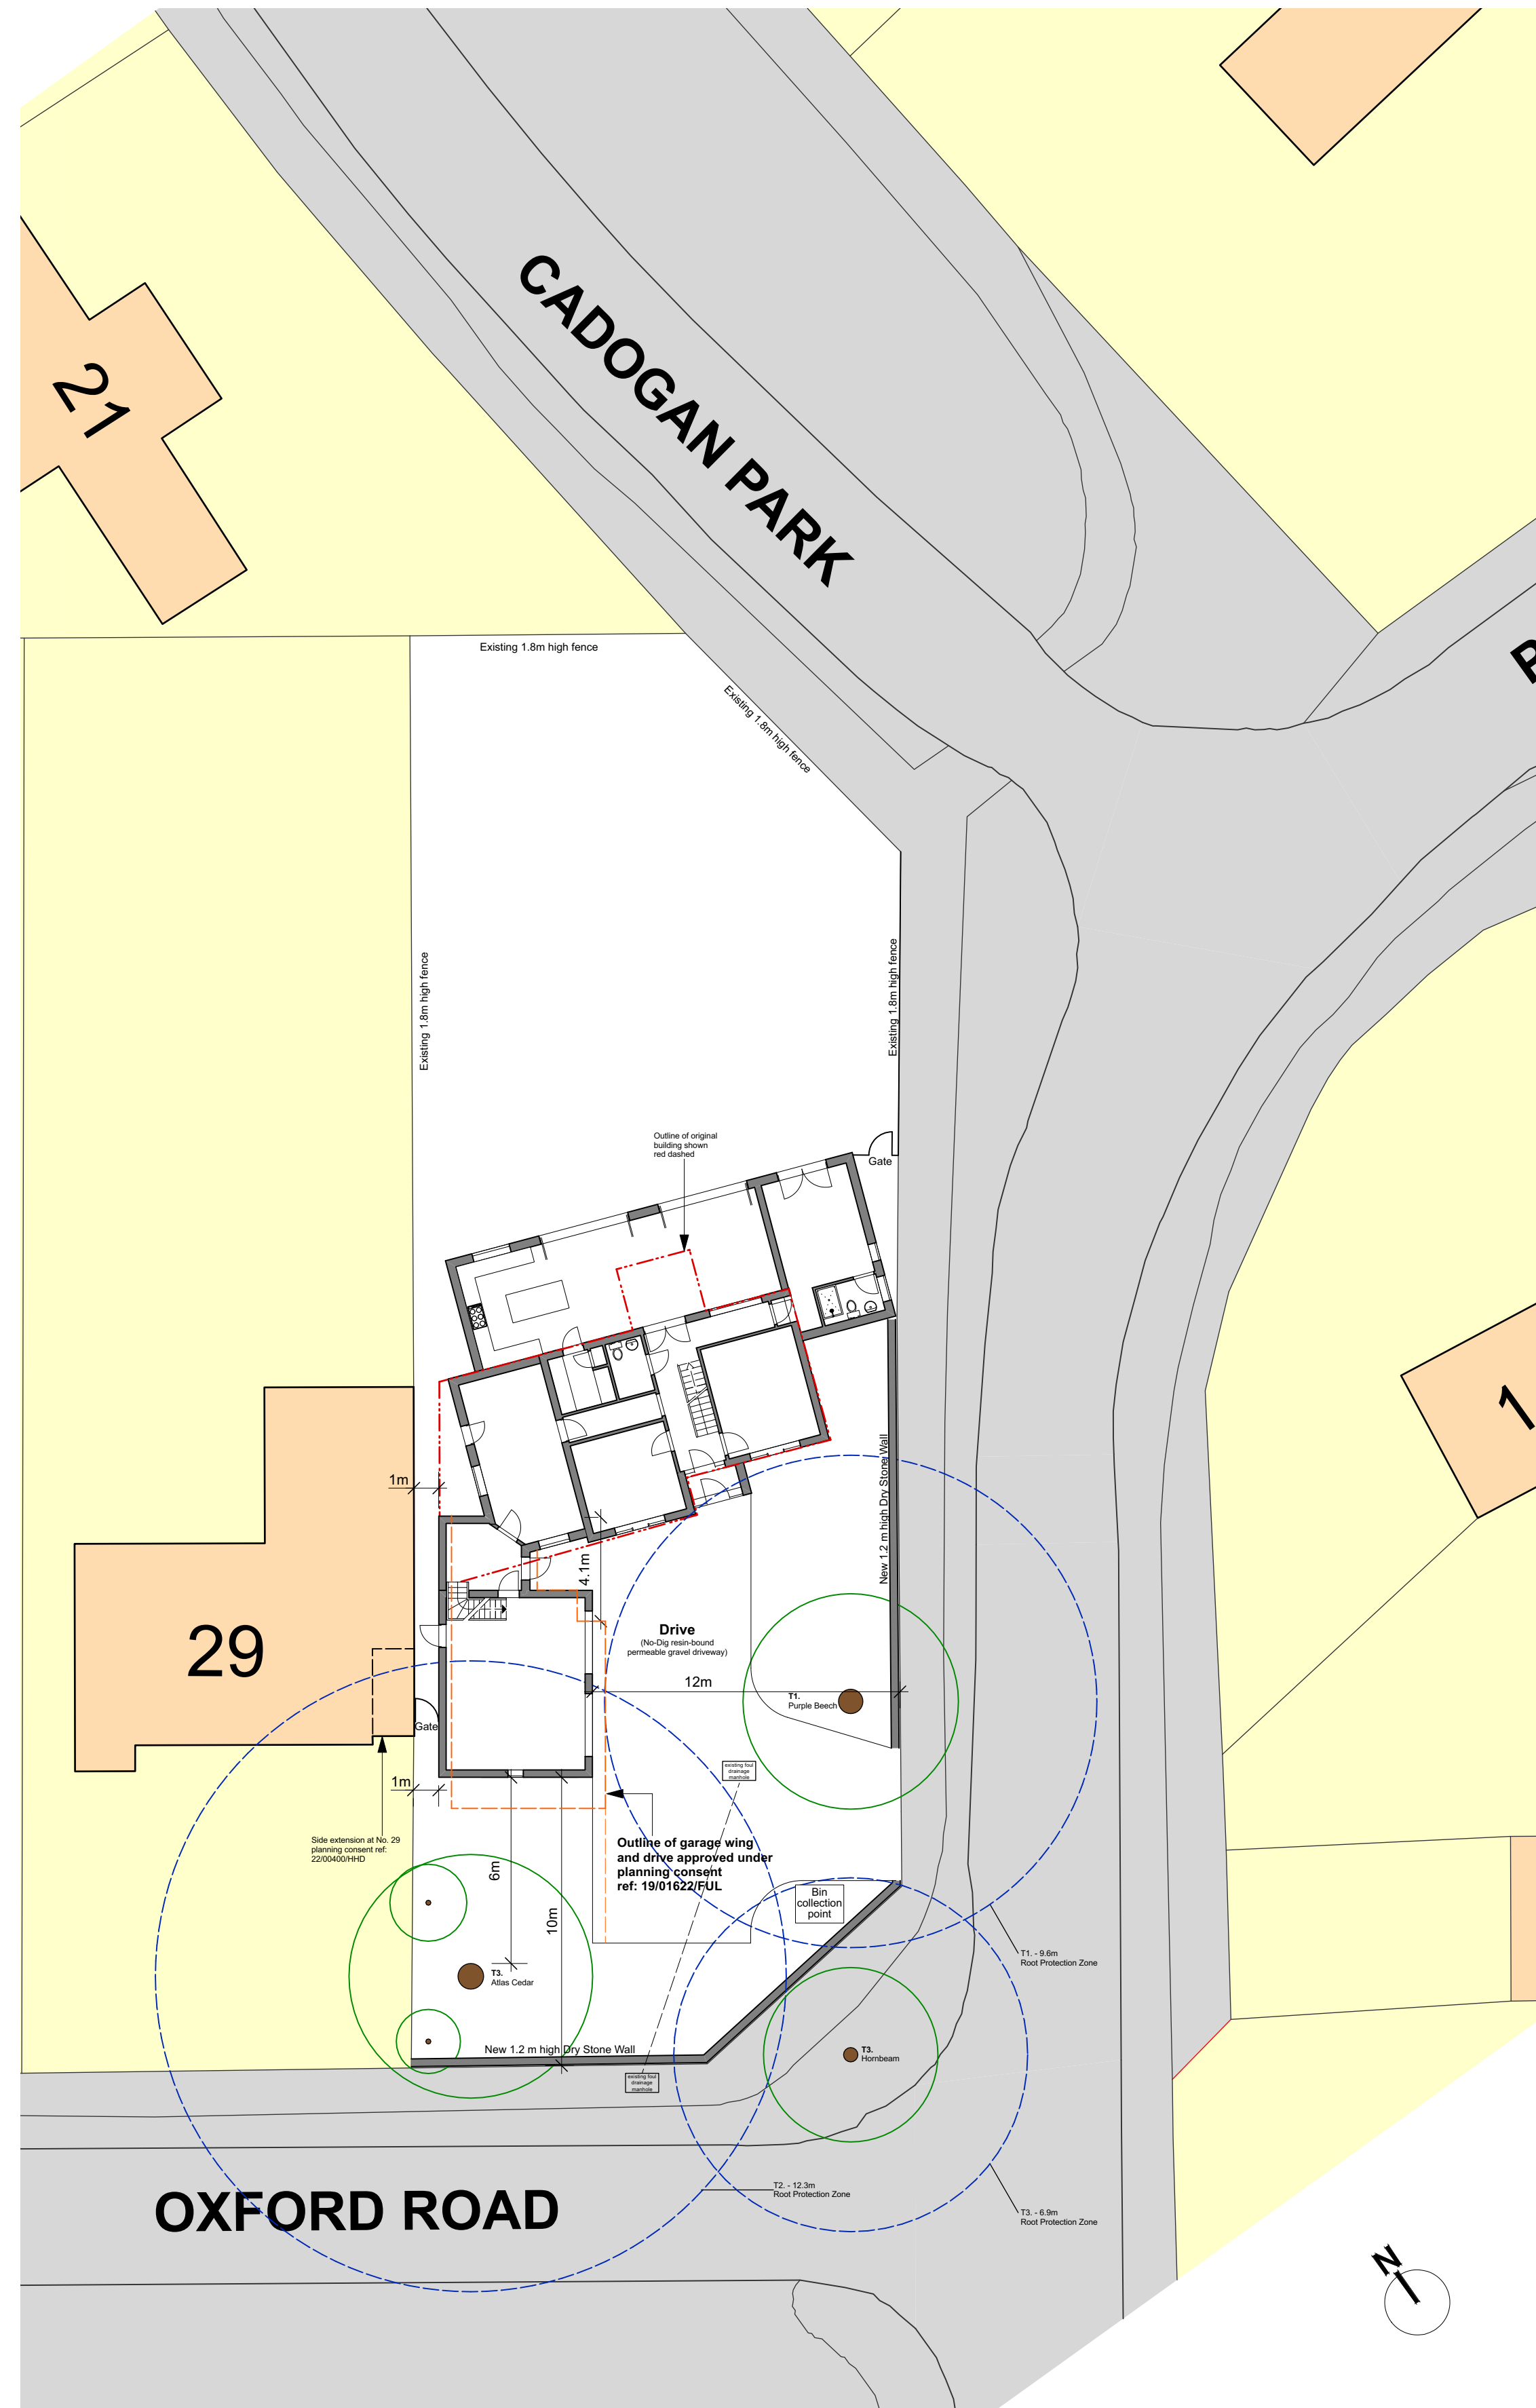


PROPOSED SITE PLAN
Scale: 1:200

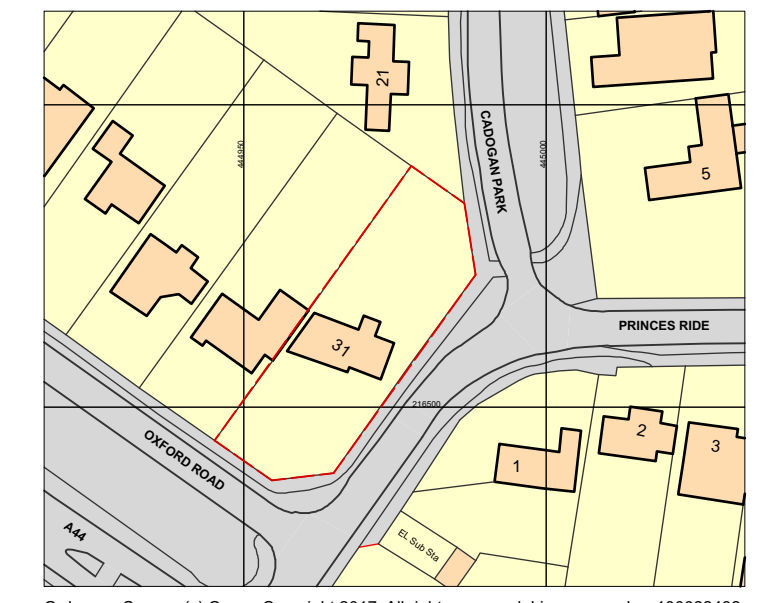

EXISTING LOCATION PLAN
Scale: 1:1250

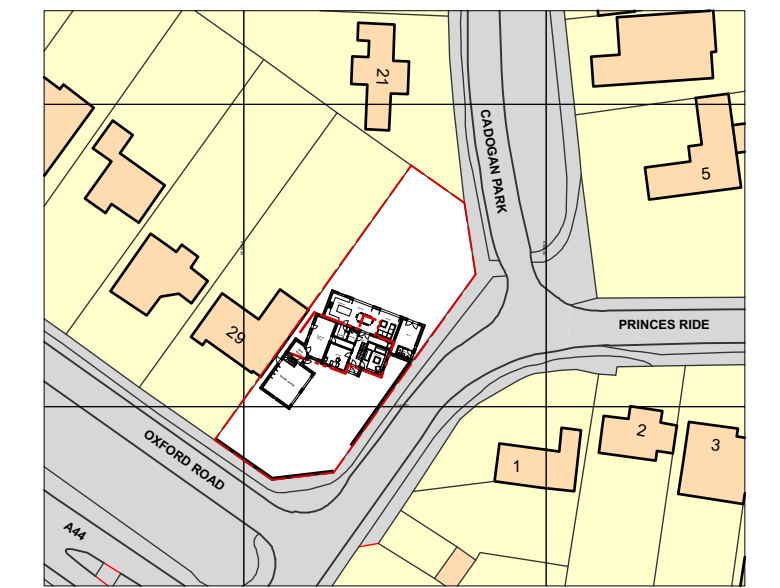 

PROPOSED LOCATION PLAN
Scale: 1:1250

 

No	Date	Revision Notes
JRG architecture Flat 6, 32 Witney Road, Long Hanborough, Oxon, OX29 8BJ 07919 895 718 jrg.architecture@yahoo.co.uk		
Project No. 31 Oxford Road Woodstock Oxon OX20 1UN		
Drawing Site Plan & Location Plan		
Scale	Dwg No	Rev
1:200 @A1	24-OR1-SP1	-
Drawn		JG
Date	Status	Planning
Jan 2024		