

Proposed Garage | 'Fieldfare' | Church Lane | South Elkington | Louth | LN11 0SA

Ordnance Survey Site Plan Drawing

Site Area
7624.6m²

Exclusion: Ryland Design Area NOT Principal Designer Unless Appointed Otherwise


Reproduced from Ordnance plan 1:1250 Scale by permission of Ordnance Survey on Crown copyright ©. All rights behalf of the Controller of His Majesty's Stationary Office reserved. Licence Number AR100036881



This Drawing is the property of Ryland Design. Copyright is reserved by them and the Drawing is issued on the condition that it is not copied, reproduced, retained or disclosed to any unauthorised person either wholly or in part without the written consent of Ryland Design.

Notes

1. All dimensions to be verified on site prior to any fabrication or site works being commenced.
2. Any discrepancies to be reported to Ryland Design before any work is put in hand.
3. Do not scale from this Drawing, use figured dimensions only, contractors are responsible for taking and checking all site dimensions.
4. All dimensions are in millimetres unless stated otherwise.
5. This Drawing is to be read in conjunction with relevant Consultant and Specialist Drawings.
6. This Drawing is to be read in conjunction with Drawing Nos.

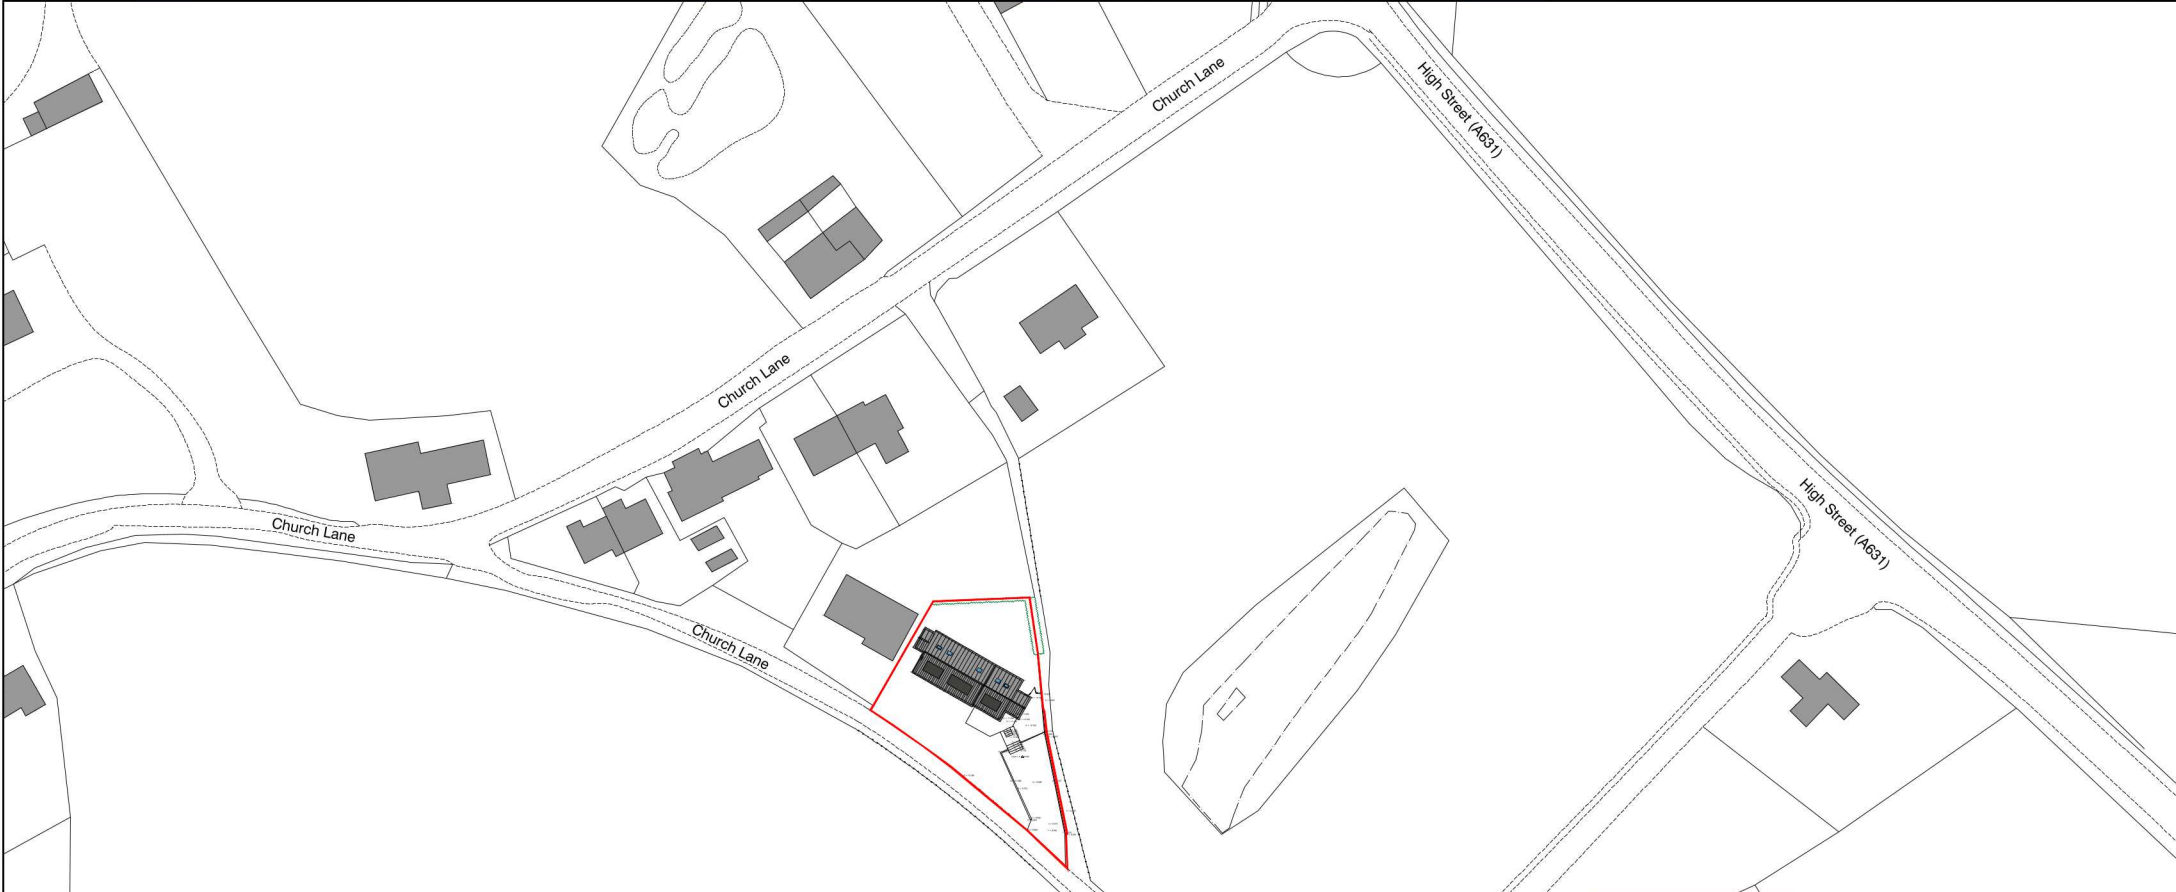

Ryland Design Services Ltd CHARTERED PRACTICE

Title	Ordnance Survey Site Plan Drawing
Date	May 2023
Client	Mr & Mrs McAleese
Project	Proposed Garage, 'Fieldfare', Church Lane, South Elkington, Louth, LN11 0SA
D.B	B.A
C.B	A.R.A
Scale	1:1250 @ A4
Drawing Number	RDS 11760 / 01 (A)

Tel | 01673 860100 Tel | 01522 899 296 Tel | 01472 730 987 Tel | 01507 389 057
 Web | www.rylanddesign.co.uk E-mail | studio@rylanddesign.co.uk
 Find Us On | Facebook | Twitter | Instagram | LinkedIn
 Located | 'Hamilton Place', 20 King Street, Market Rasen, Lincolnshire, LN8 3BB.
 Pavilion Way, New Waltham, Grimsby, DN36 4WT.

Revision	Date	Amendment
A	23.01.2024	Planning Amendments