




WEST ELEVATION

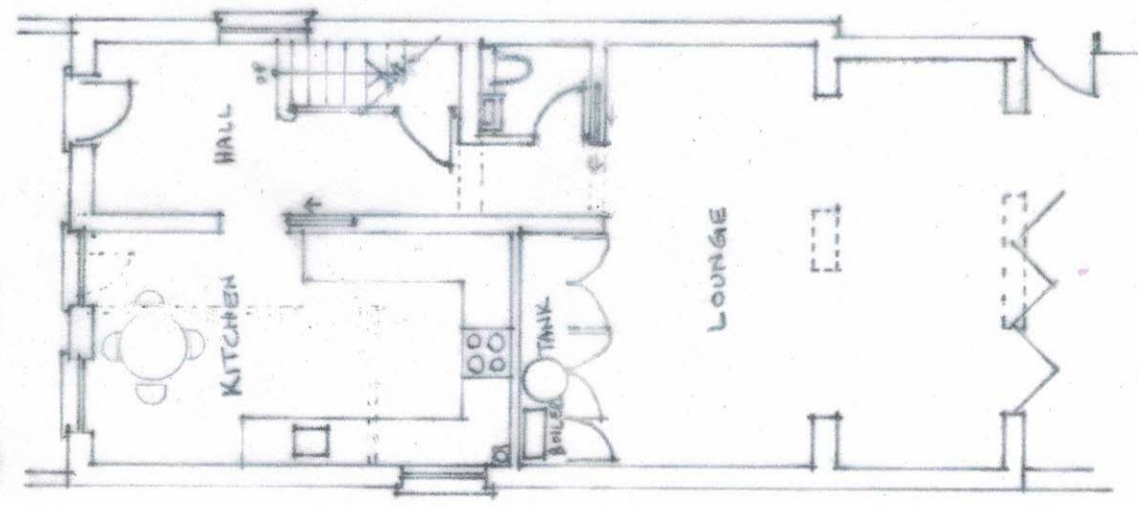


GROUND FLOOR 1:100

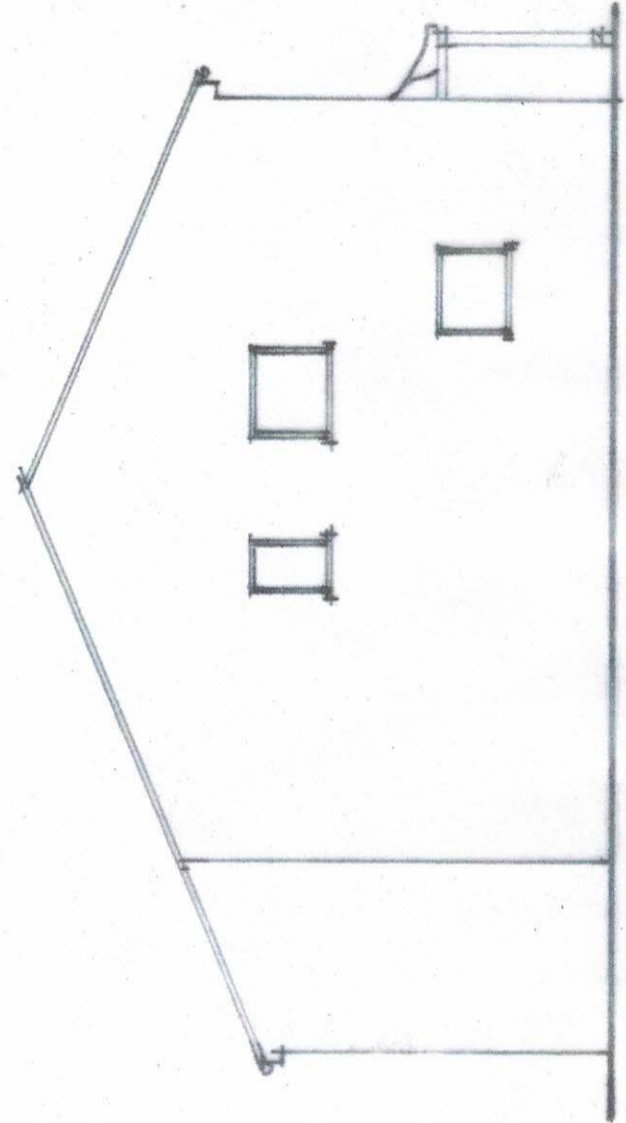


NORTH ELEVATION

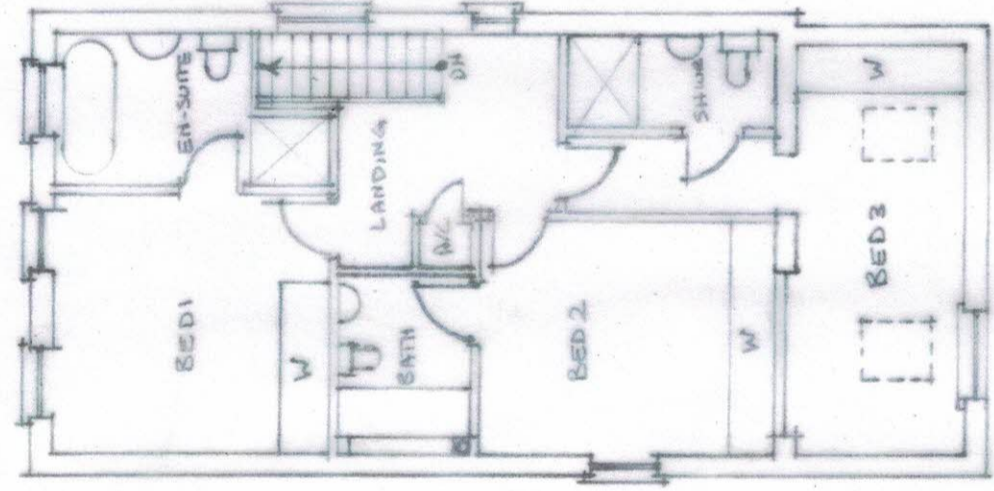

FIRST FLOOR 1:100

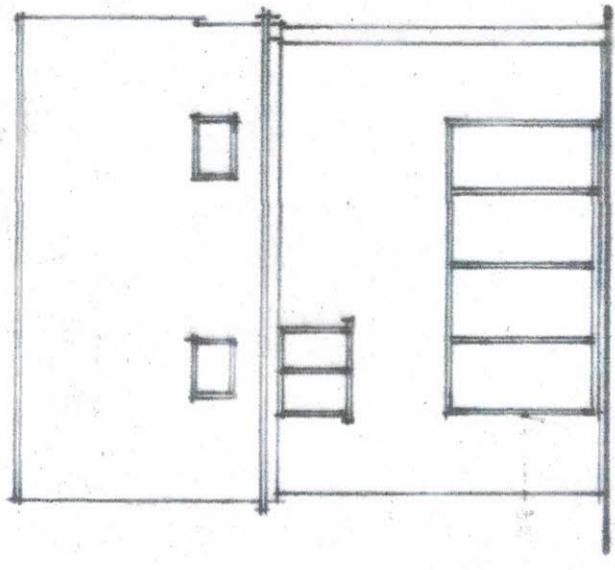

EAST ELEVATION

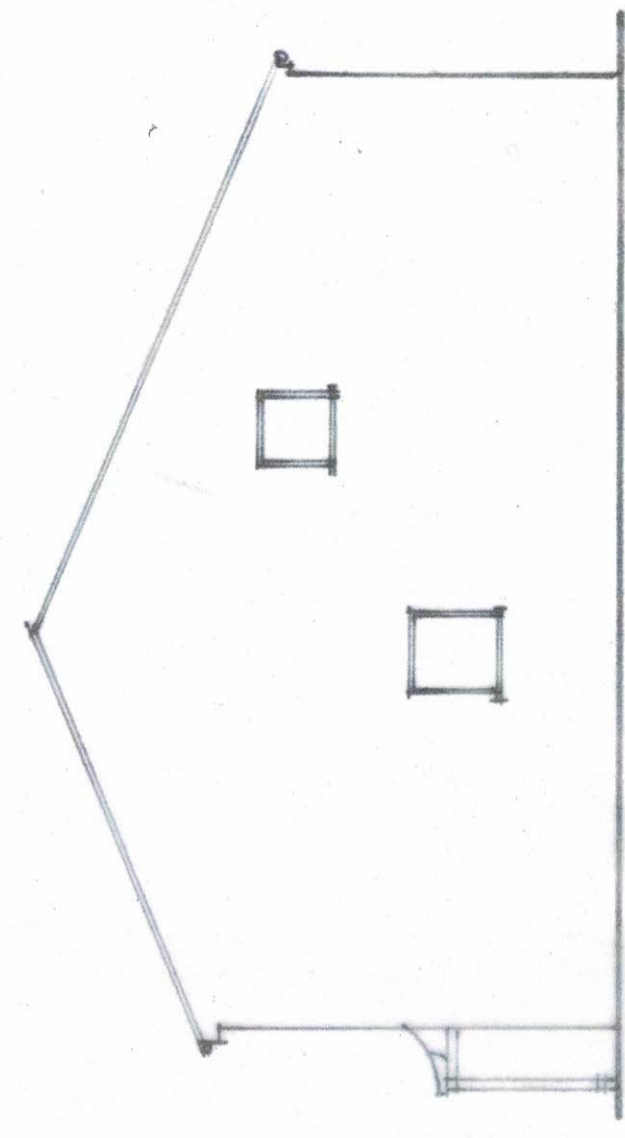

SOUTH ELEVATION

12 OAKFIELD STREET
CHELTENHAM

EXISTING PLANS & ELEVATIONS

SCALE 1:100

JAN 2024

DRG NO. 18/1202