




WEST ELEVATION

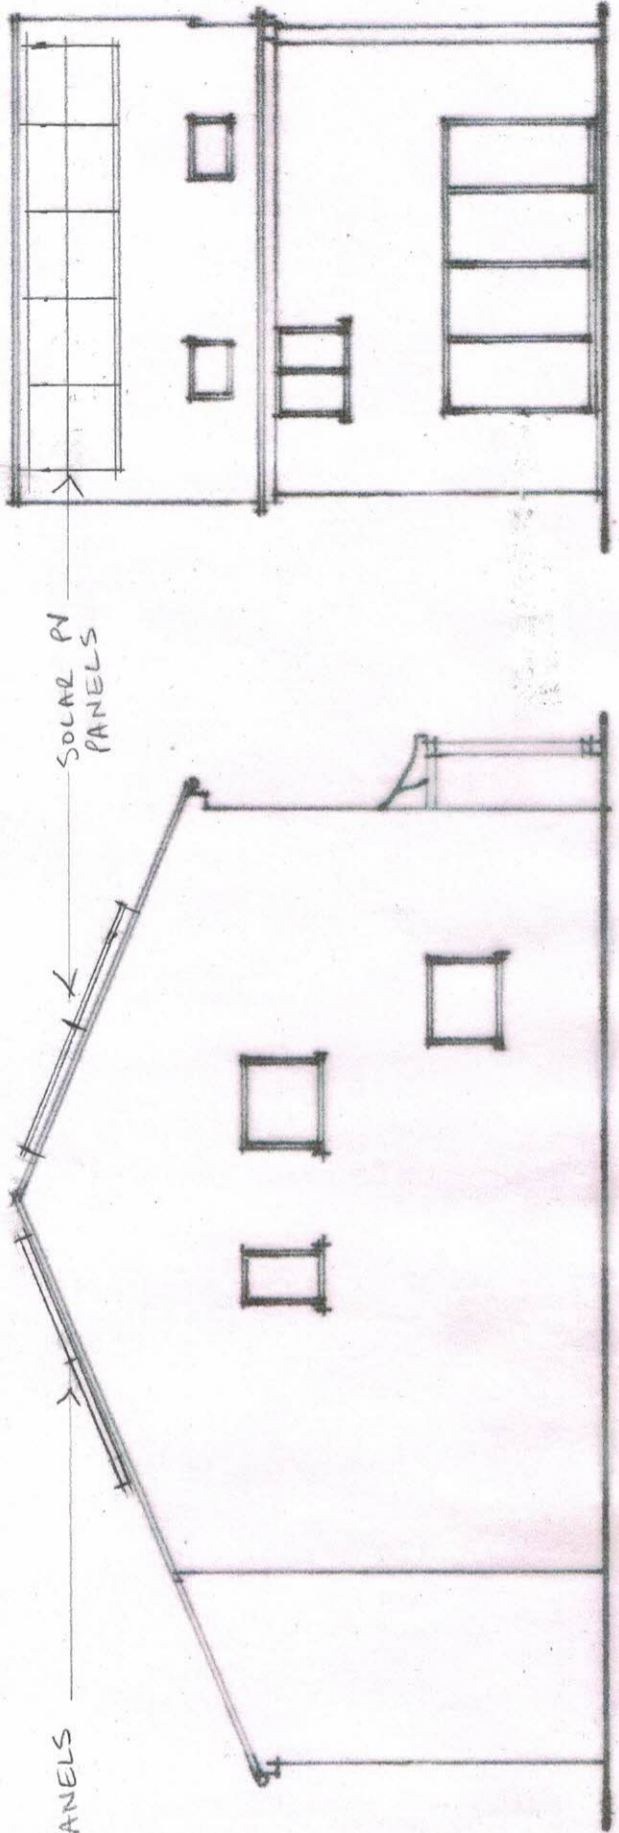


NORTH ELEVATION

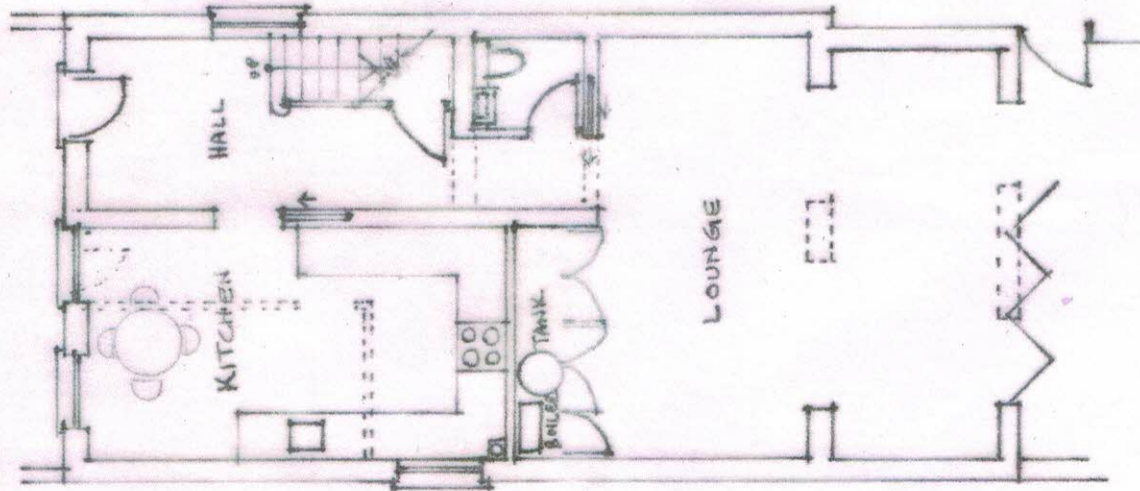

GROUND FLOOR 1:100

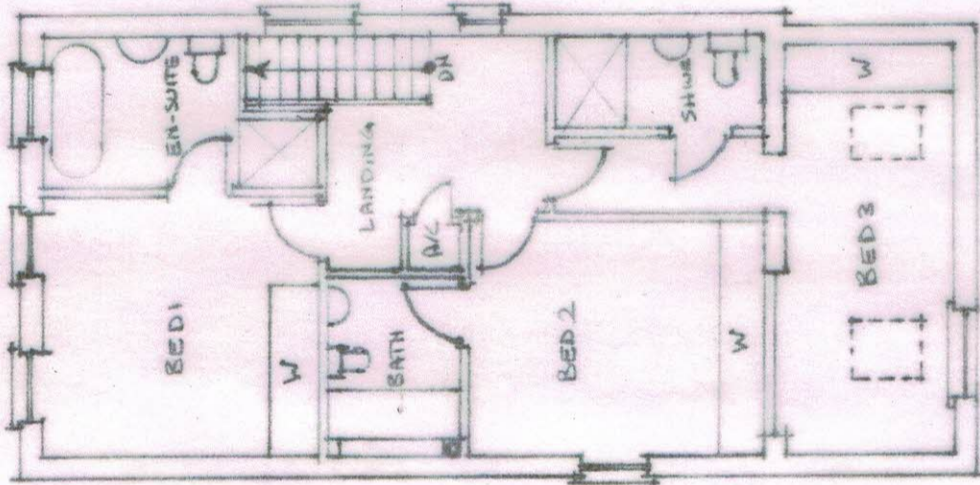

FIRST FLOOR 1:100

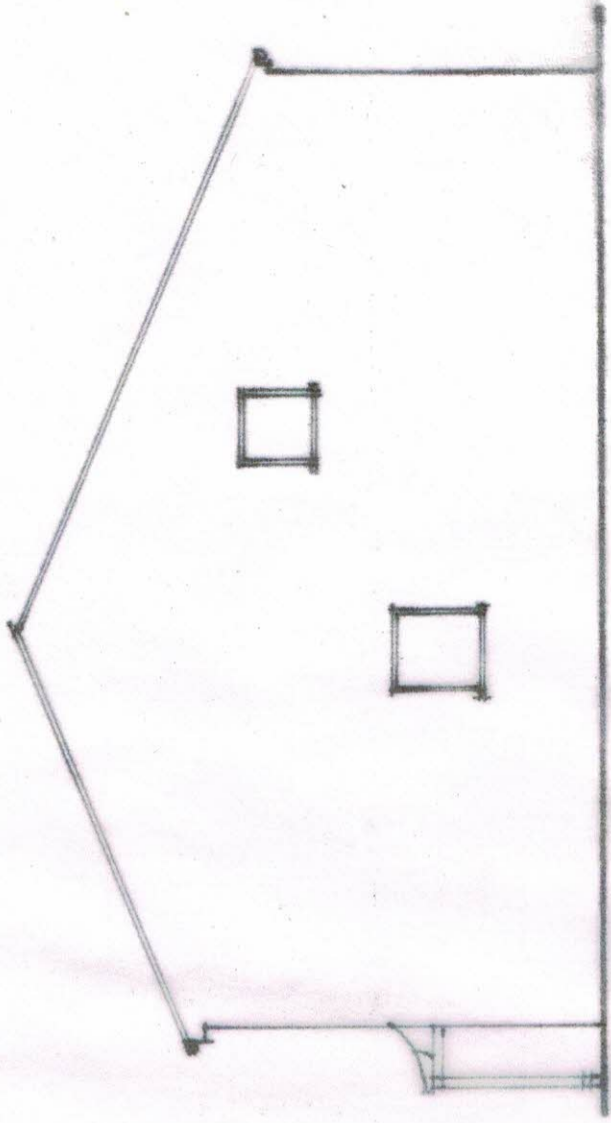

SOUTH ELEVATION

EAST ELEVATION

12 OAKFIELD STREET
CHELTENHAM

PROPOSED PLANS & ELEVATIONS

SCALE 1:100 JAN 2024

DRG NO. 18/120PV