





South Elevation

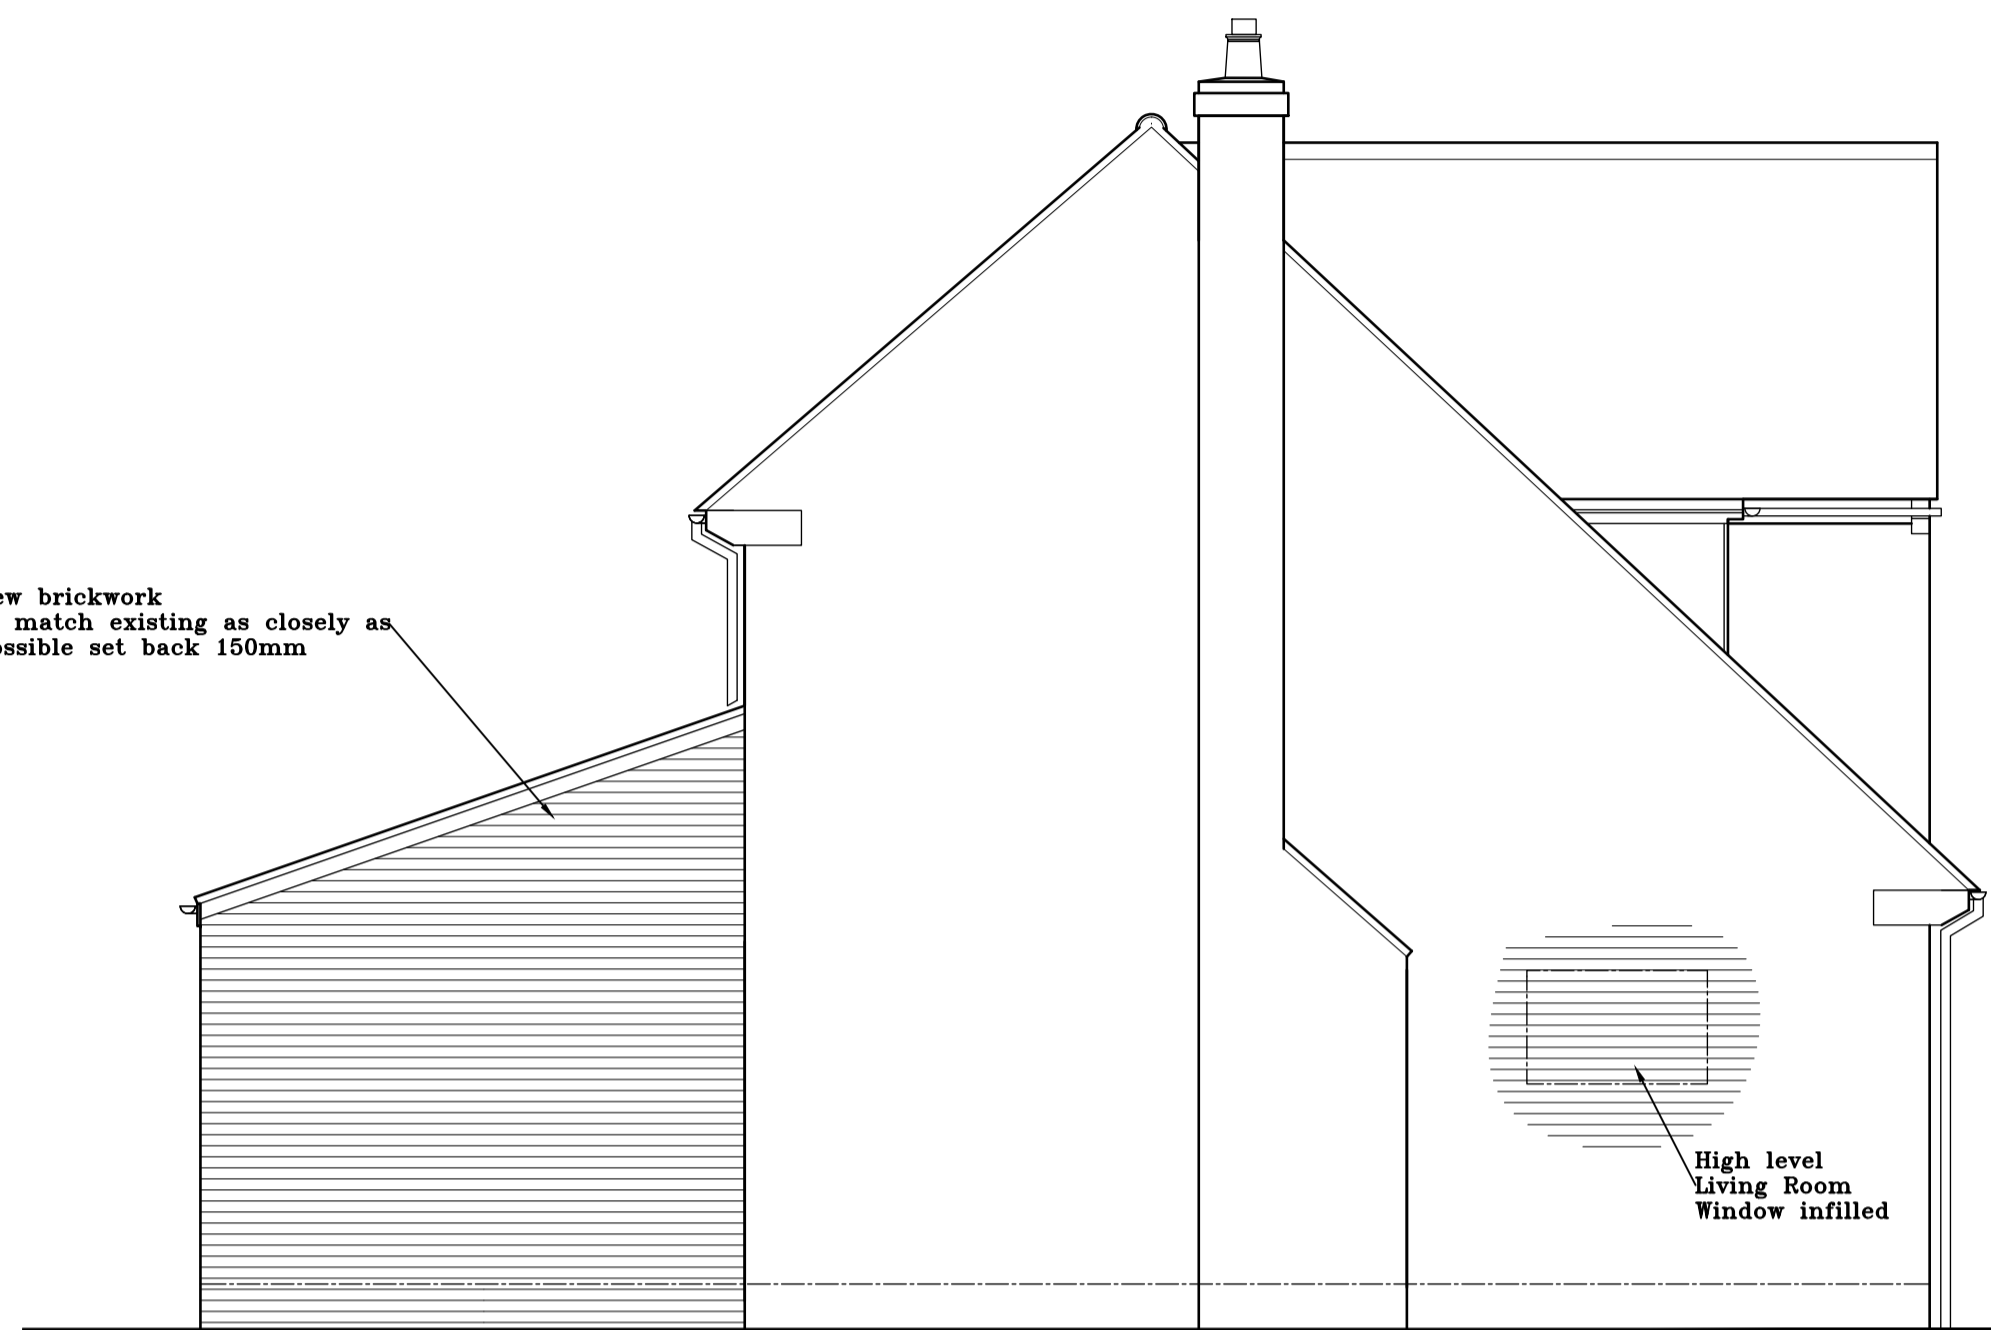


West Elevation



North Elevation

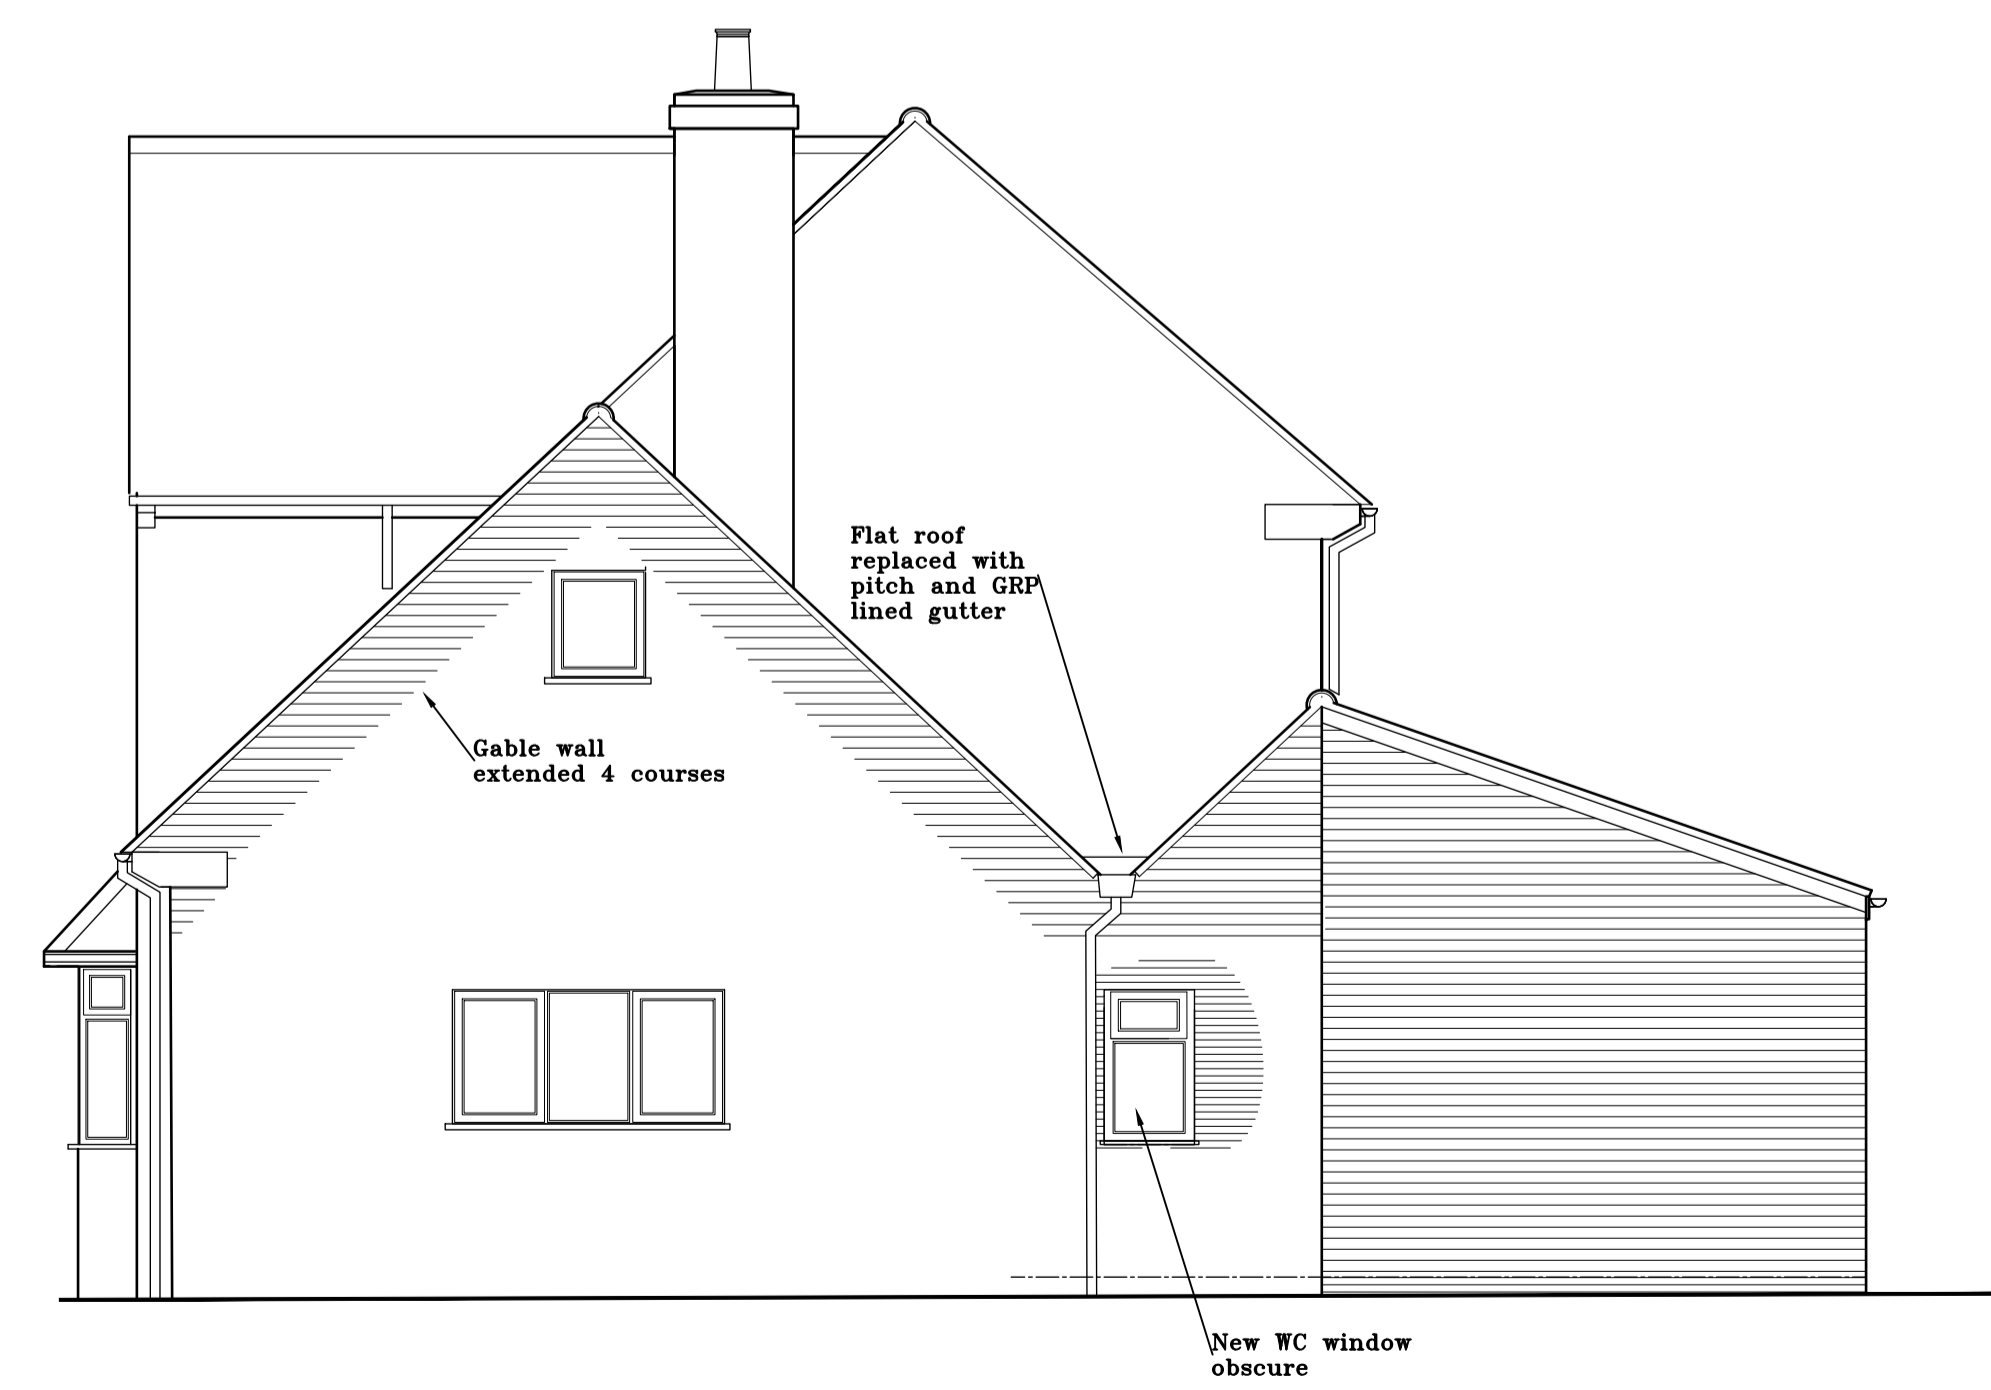

East Elevation

 

Dimensions:
Do not scale this drawing. In all cases figured dimensions to be followed any discrepancies to be reported to Bassett Associates.

Foundations:
Design of foundations, where relevant is based on the assumption that the sub-soil is Type IV (Building Regulations 1991. Approved Document A1/2) or better unless otherwise stated.

Notes:

Revisions:

Client:
Mr. & Mrs. J. Stockey,
24 Peregrine Road,
Cheltenham,
Glos.
GL530LL

Contract:
24 Peregrine Road,
Cheltenham,
Glos.
GL530LL

Drawing:
Proposed Elevations

Drawn: RB
Date: January 2024

Scale: 1:50@A1 & 1:100@A3
Dwg. No.: 24 Peregrine/03

BASNETT ASSOCIATES
CHARTERED SURVEYORS
BUILDING AND DESIGN CONSULTANTS

Rose Farm, Stockwell Lane, Woodmancote, Cheltenham, Glos. GL52 9QE
Tel/Fax: 01242 673888 E-Mail: info@bassettassociates.com
Copyright Bassett Associates.