




PROPOSED ROOF PLAN
(scale 1:50)

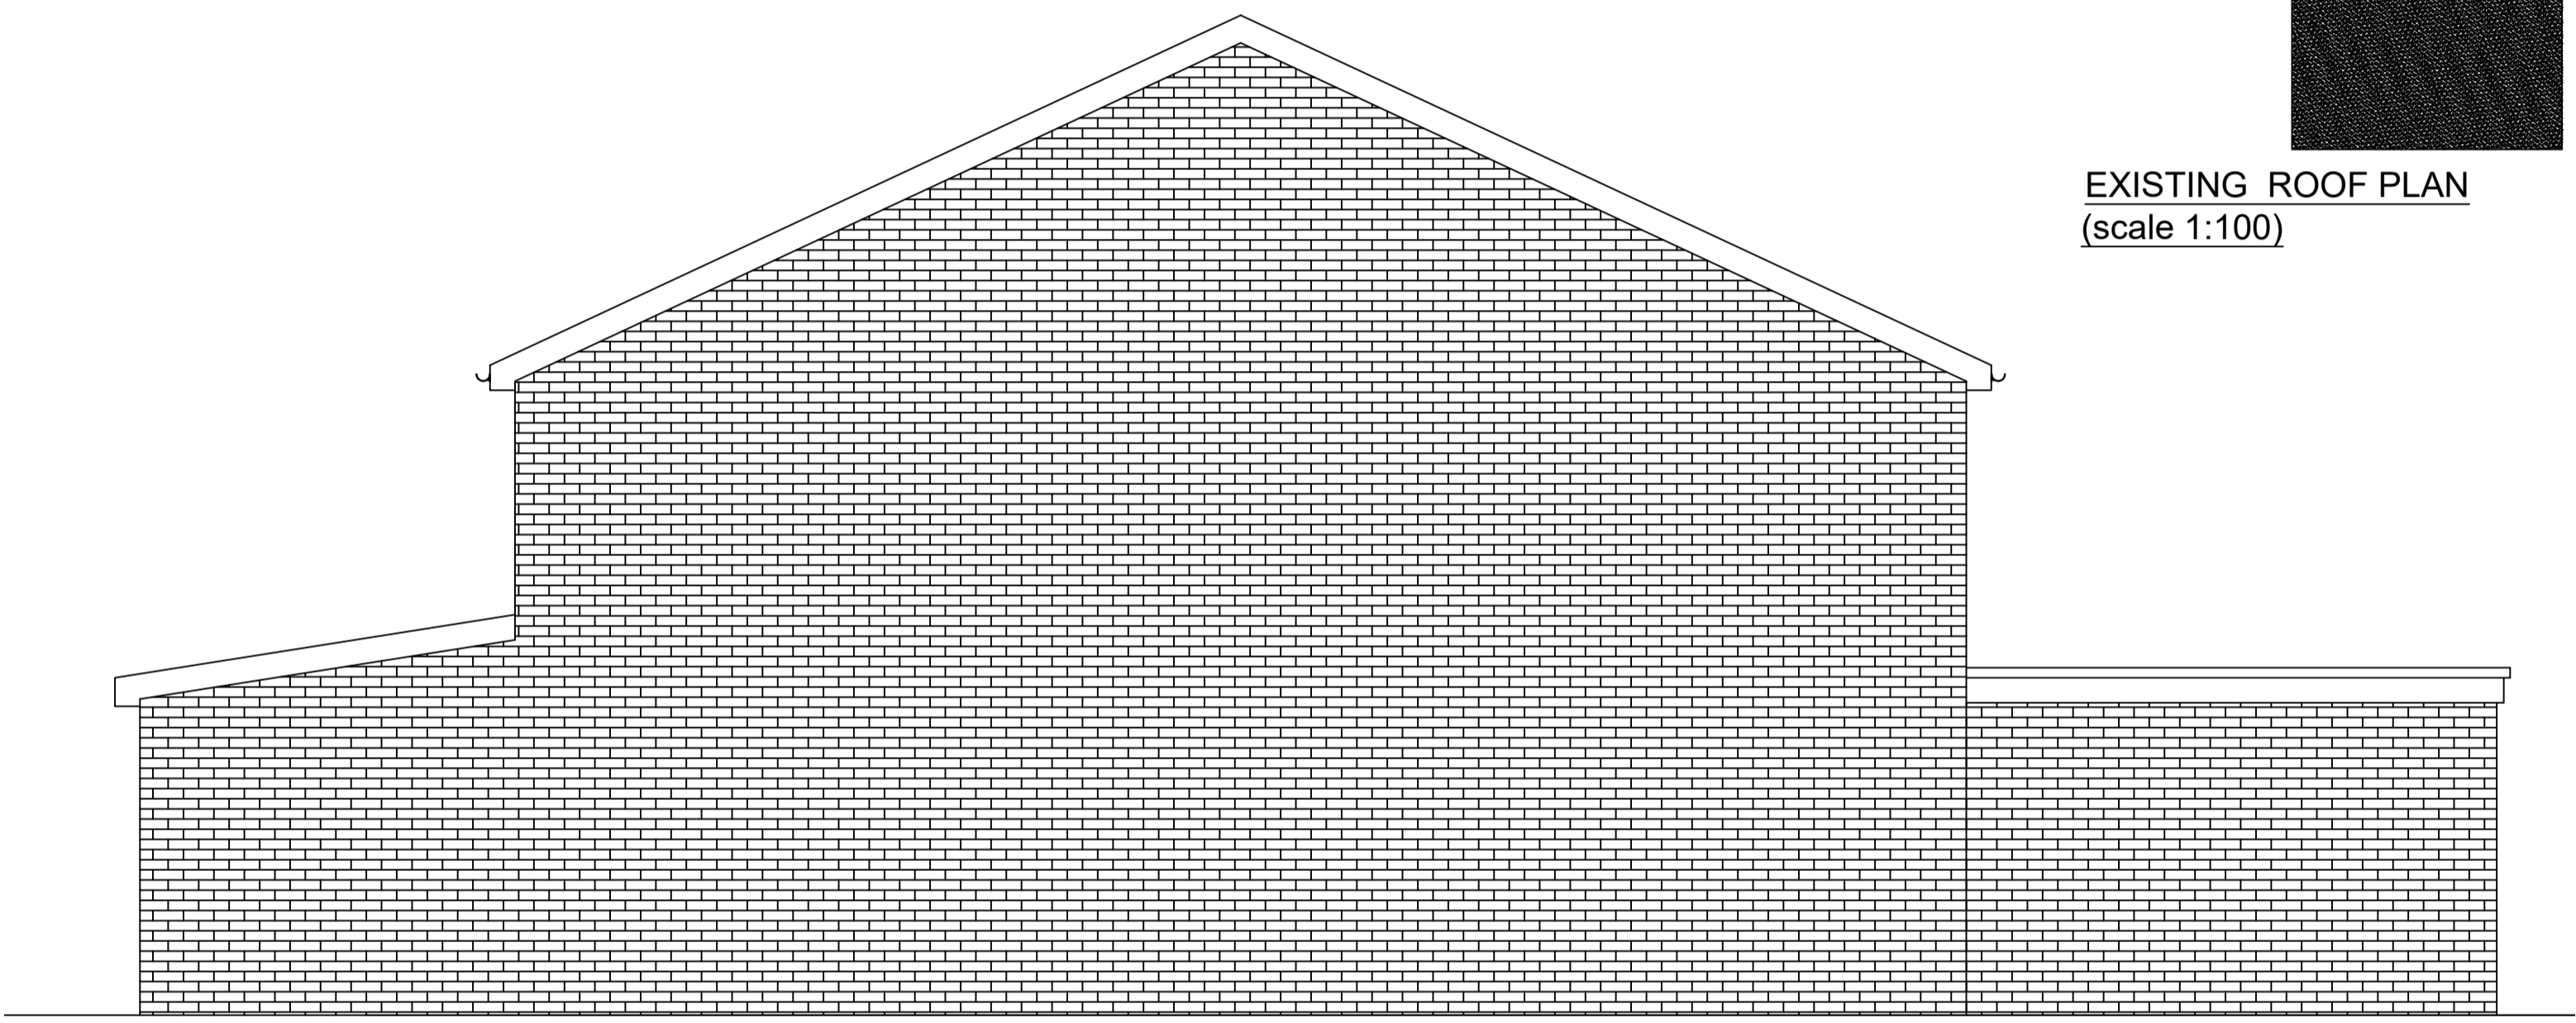

EXISTING SIDE ELEVATION
(scale 1:50)

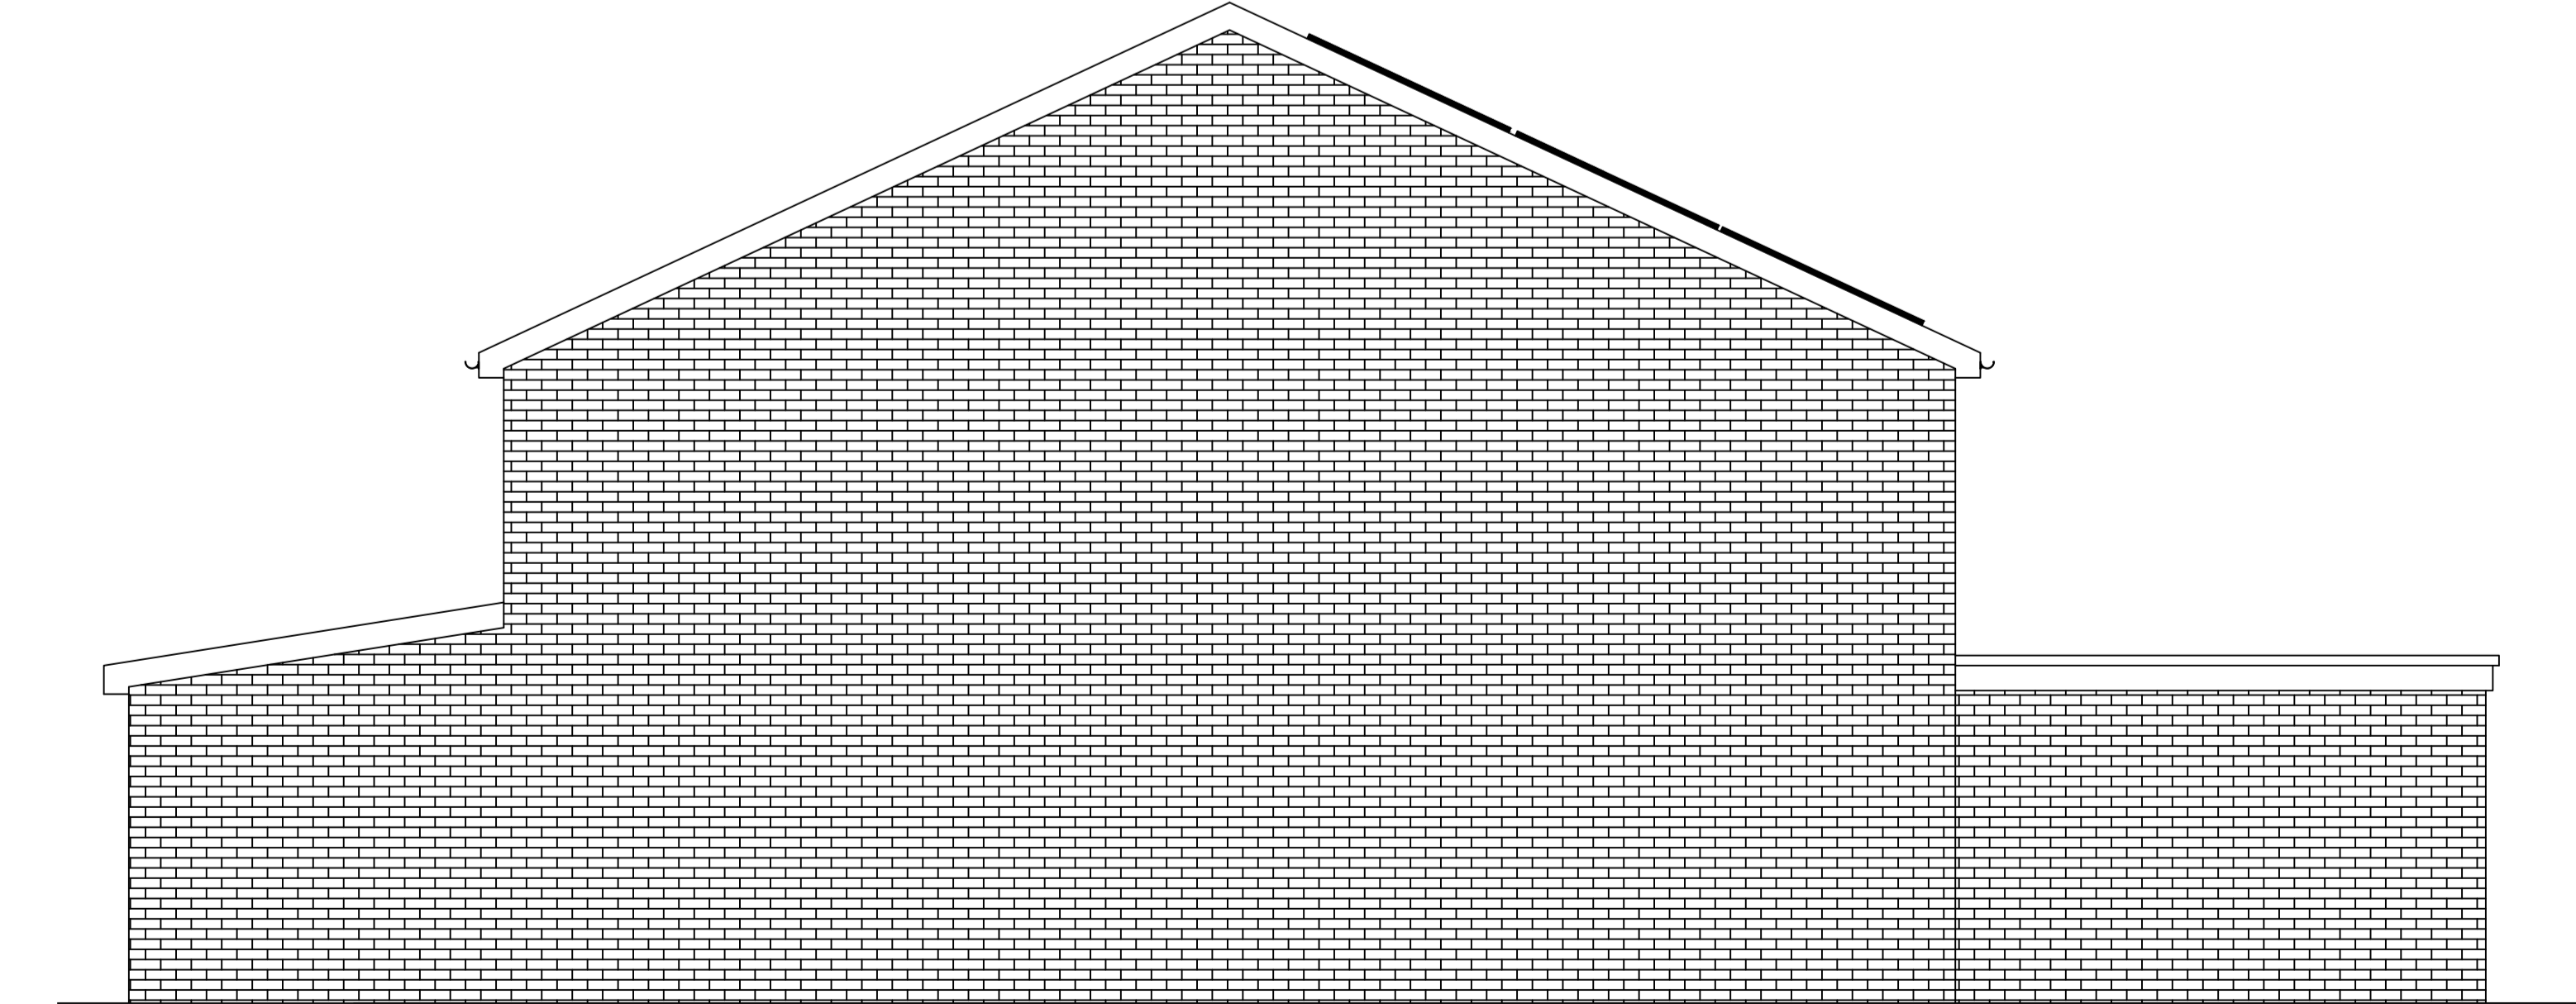

PROPOSED SIDE ELEVATION
(scale 1:50)

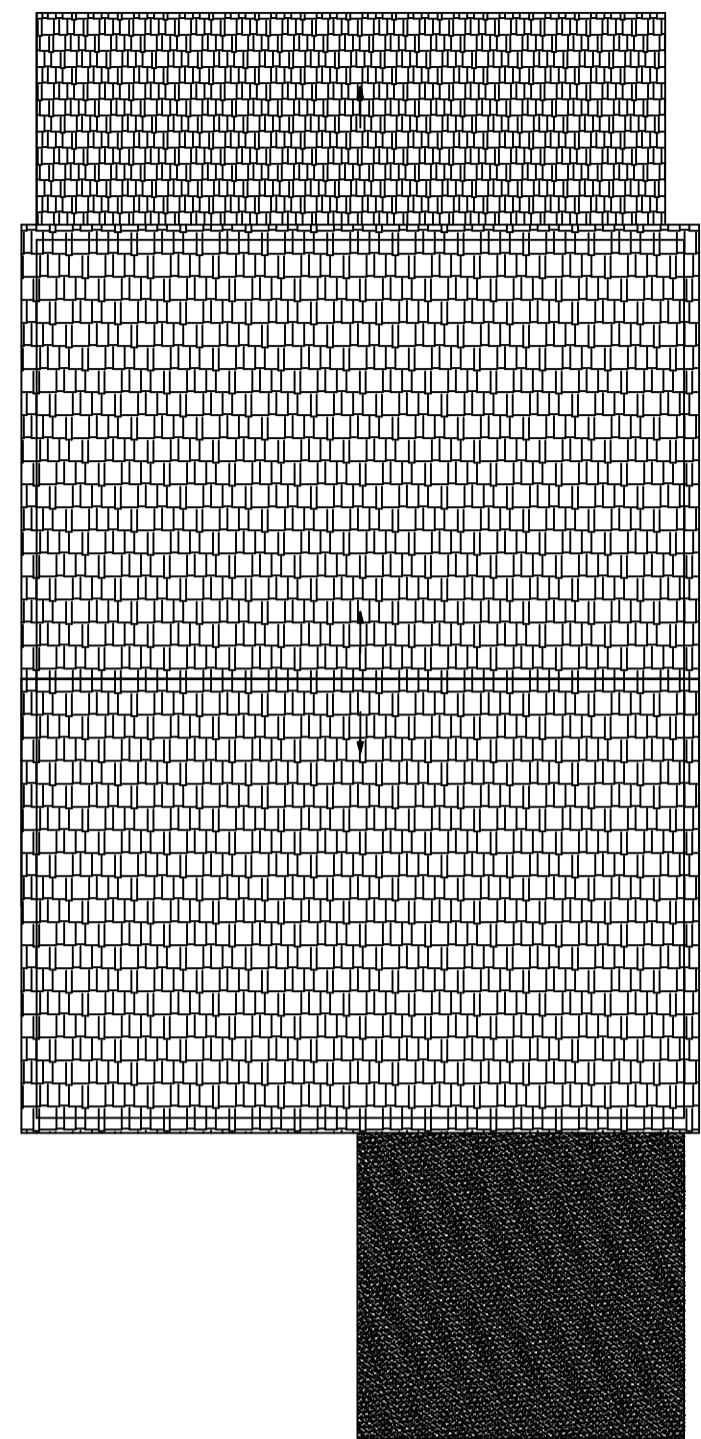

EXISTING ROOF PLAN
(scale 1:100)

ADDRESS	44 SOUTH ROAD CHORLEYWOOD HERTS WD35AR			
	PROJECT INSTALLATION OF SOLAR PANELS			
SCALE	AS SHOWN	DWG NO PLN24. 10030	PAGE 01	REV B
DRAWN	K. MILLER	DATE JANUARY-2024		

THESE DRAWINGS ARE PRODUCED TO OBTAIN PLANNING AND BUILDING REGULATIONS APPROVAL ONLY AND COPYRIGHT OF THE DESIGNER, ALL DIMENSION TO BE CHECKED ON SITE.