





EXISTING FRONT ELEVATION
(scale 1:50)

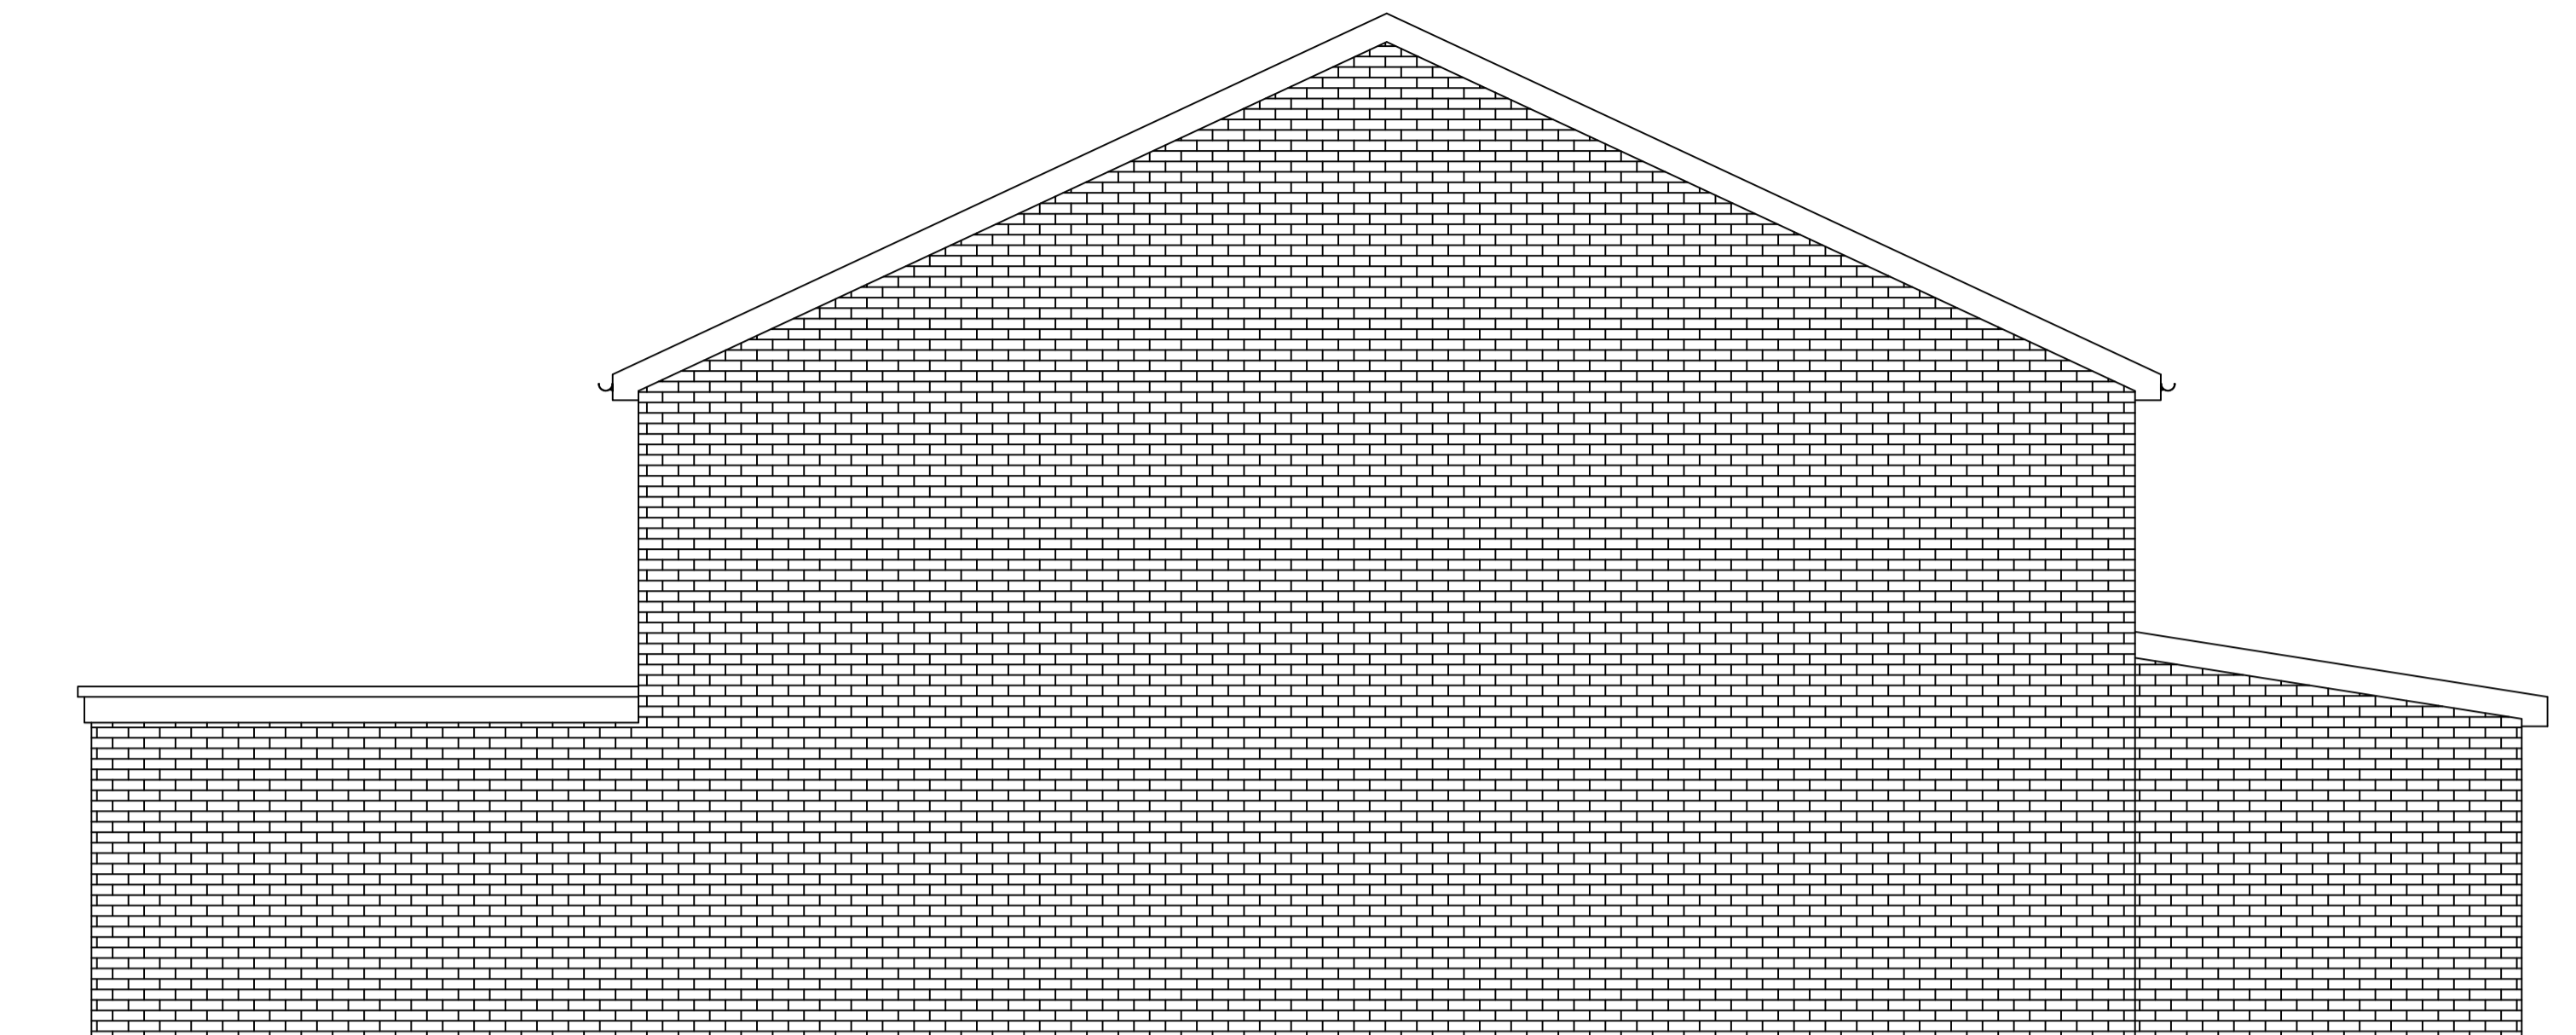

EXISTING SIDE ELEVATION
(scale 1:50)



PROPOSED FRONT ELEVATION
(scale 1:50)

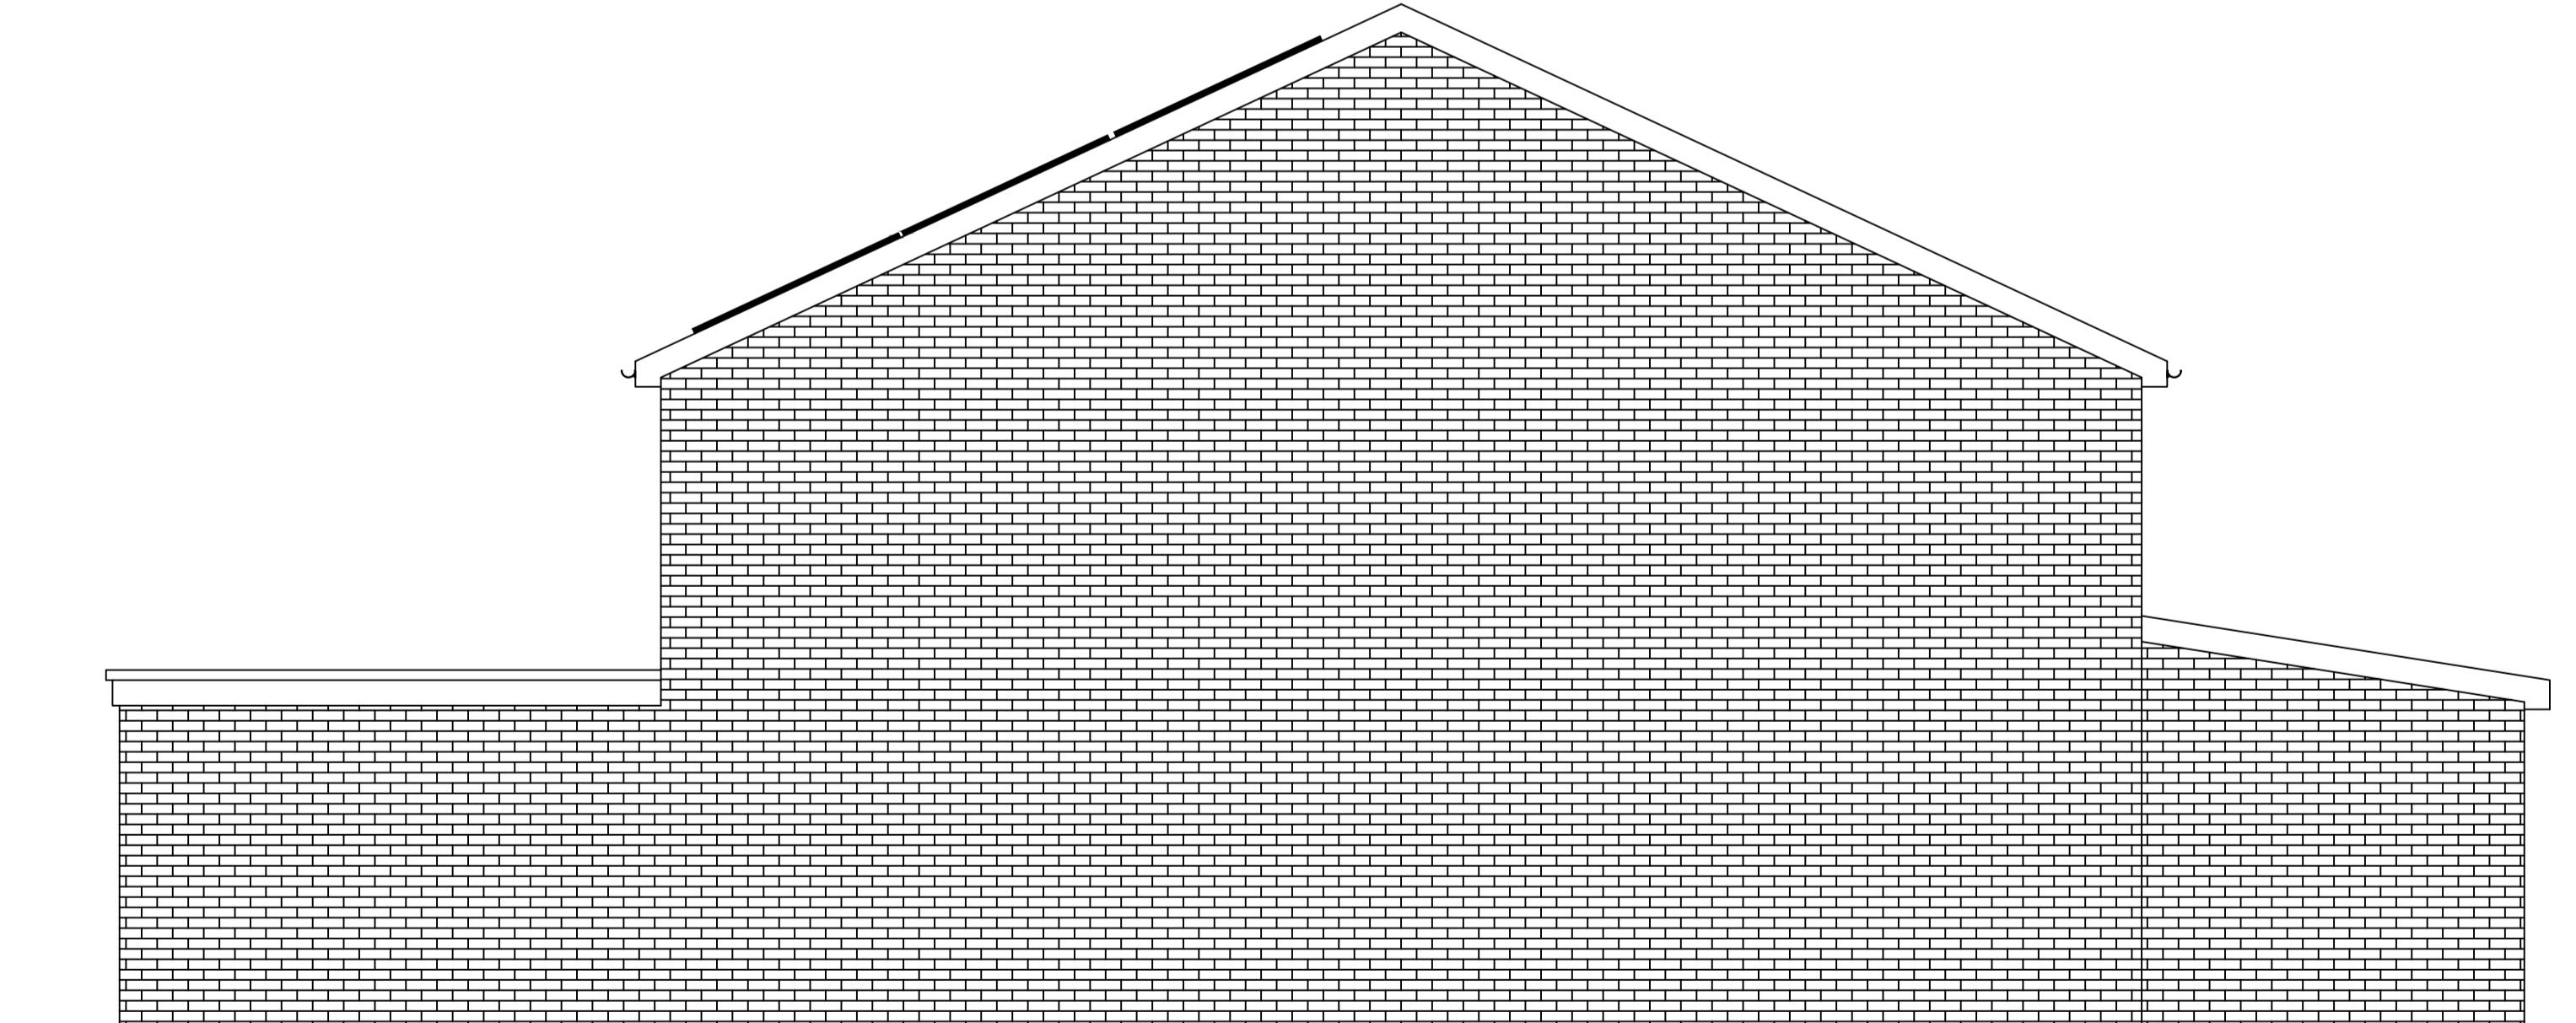

PROPOSED SIDE ELEVATION
(scale 1:50)



ADDRESS	44 SOUTH ROAD CHORLEYWOOD HERTS WD35AR				
PROJECT	INSTALLATION OF SOLAR PANELS				
SCALE	AS SHOWN	DWG NO	PLN24. 10030	PAGE	01
DRAWN	K. MILLER	DATE	JANUARY-2024	REV	B

THESE DRAWINGS ARE PRODUCED TO OBTAIN PLANNING AND BUILDING REGULATIONS APPROVAL ONLY AND COPYRIGHT OF THE DESIGNER, ALL DIMENSION TO BE CHECKED ON SITE.