


LOCATION PLAN  
scale 1:1250

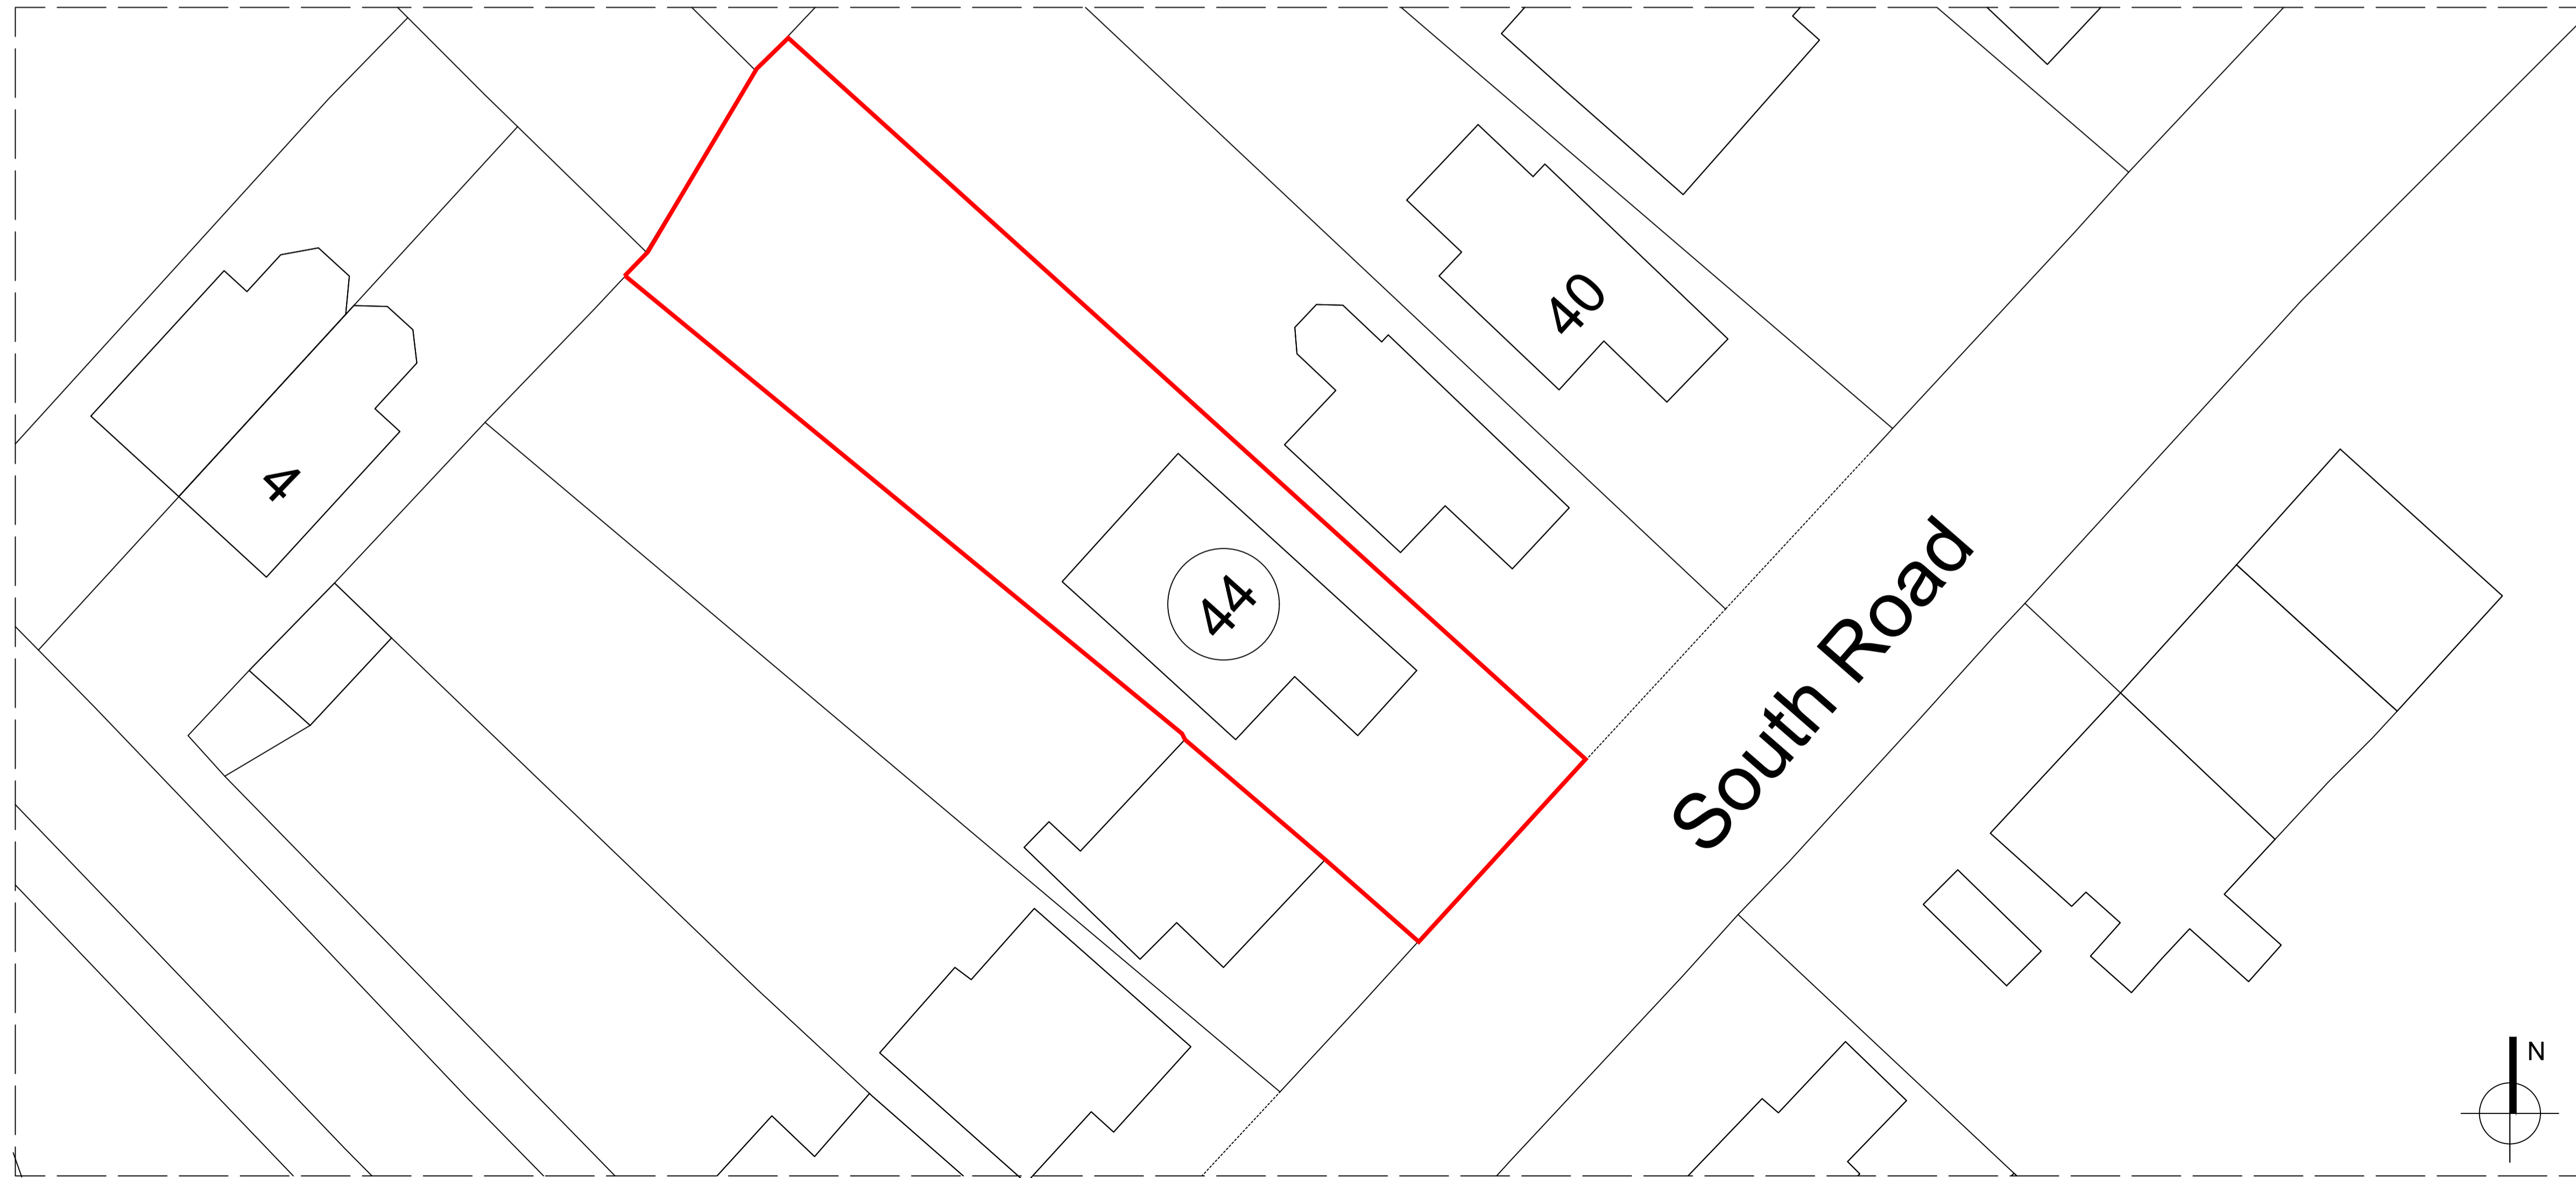

PROPOSED SITE PLAN  
scale 1:200



ADDRESS	44 SOUTH ROAD CHORLEYWOOD HERTS WD35AR			
PROJECT	INSTALLATION OF SOLAR PANELS			
SCALE	AS SHOWN	DWG NO PLN24-10030	PAGE 01	REV A
DRAWN	K. MILLER	DATE JANUARY-2024		

THESE DRAWINGS ARE PRODUCED TO OBTAIN PLANNING AND BUILDING REGULATIONS APPROVAL ONLY AND COPYWRITE OF THE DESIGNER, ALL DIMENSION TO BE CHECKED ON SITE.