


**Drawing Status**  
PL - Planning Issue - Information shown is indicative and for informative purpose only. The purpose of this drawing is solely for a Planning Application.

**Notes**



**Revision**

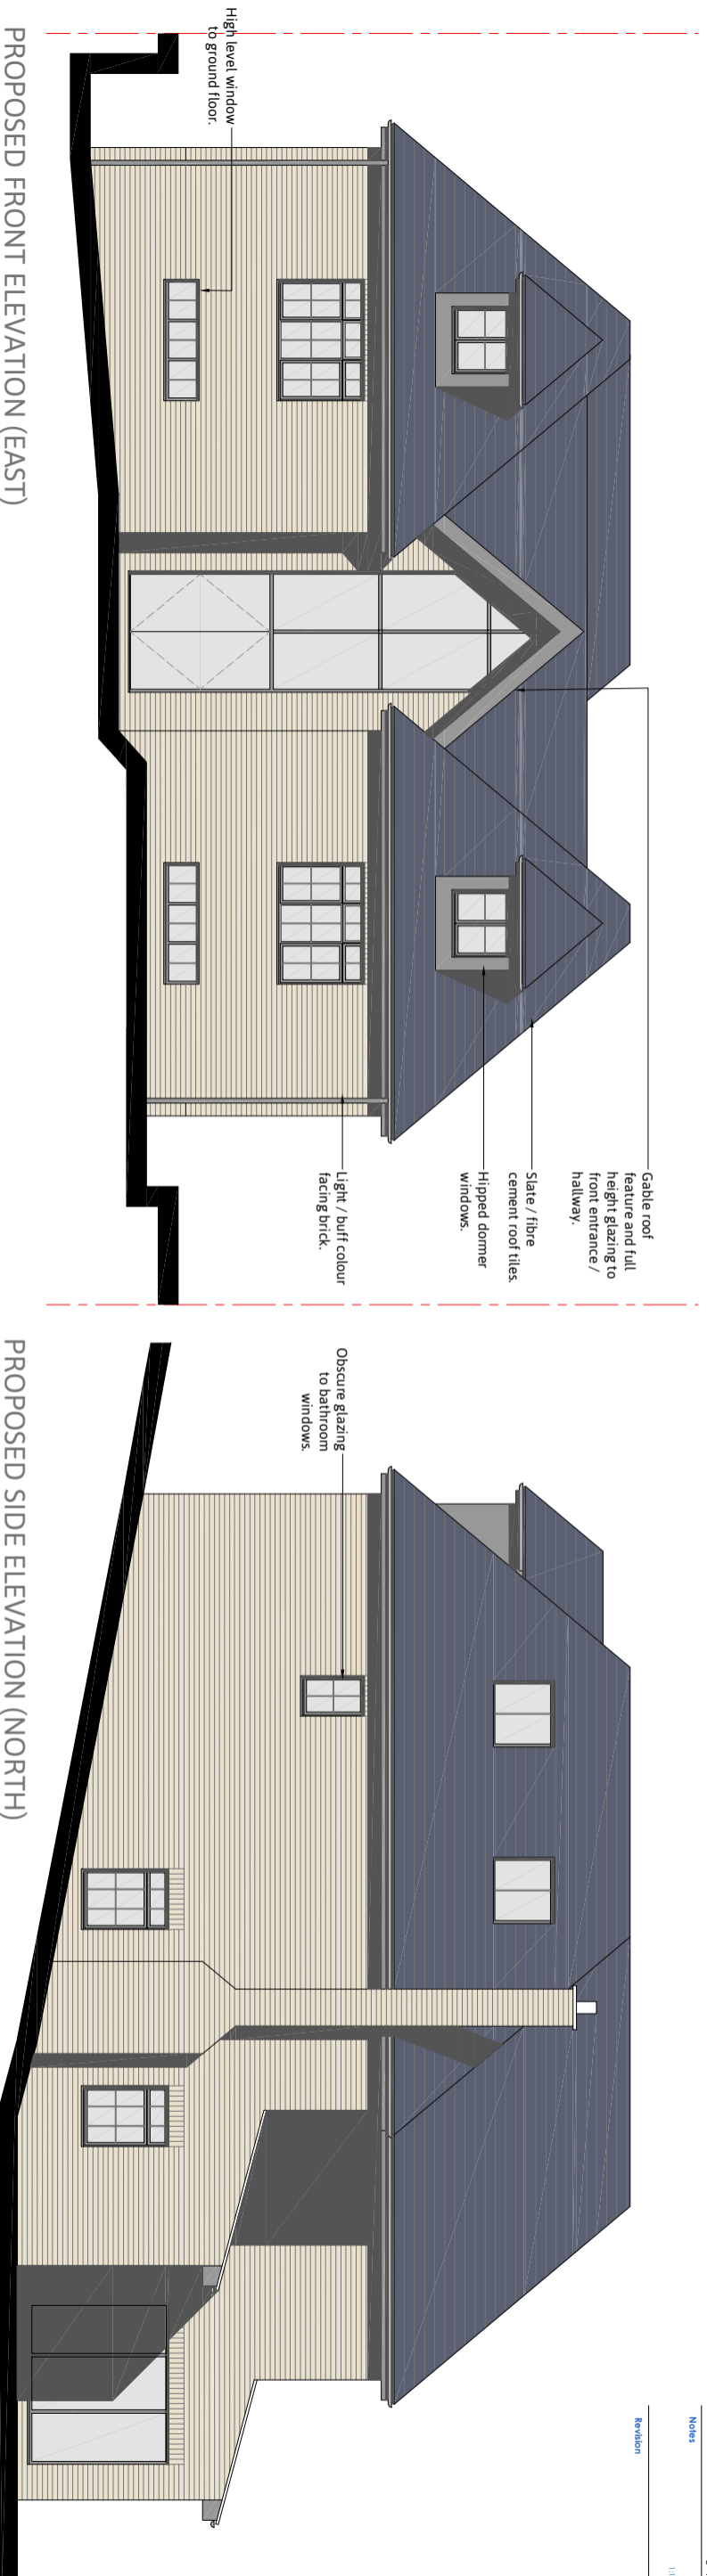

PROPOSED FRONT ELEVATION (EAST)

PROPOSED SIDE ELEVATION (NORTH)



PROPOSED FRONT ELEVATION (EAST)



PROPOSED SIDE ELEVATION (NORTH)



Planning and Design Consultants  
t: 01376 801650 e: studio@churchandgreen.co.uk

**Client**  
Church & Green

**Project**  
Plot 3 - Old Chorleywood Road

**Drawing Title**  
Planning Application

**Proposed Elevations**

Scale	Date
1:100 @ A3	December 2023

Drawing No	Revision	Status
AZ/OCR/PL/006	-	PL