


Copyright of this drawing belongs to SJI Designs Ltd and no part may be reproduced or utilised in any way whatsoever without prior written consent of SJI Designs Ltd.

Figured dimensions shall be taken in preference to scaled dimensions and any discrepancies or errors are to be referred to the designer.

Contractor, sub-contractor and suppliers must verify all dimensions on site before commencing work or making any fabrication drawings.

All elements such as existing assumed structural walls, beams etc are to be checked on site for suitability prior to works undertaken.

All drawings to be read in conjunction with each other and all notes / building regulation specification, energy calculations, structural calculations / design and other professional / consultation documents associated with the project.

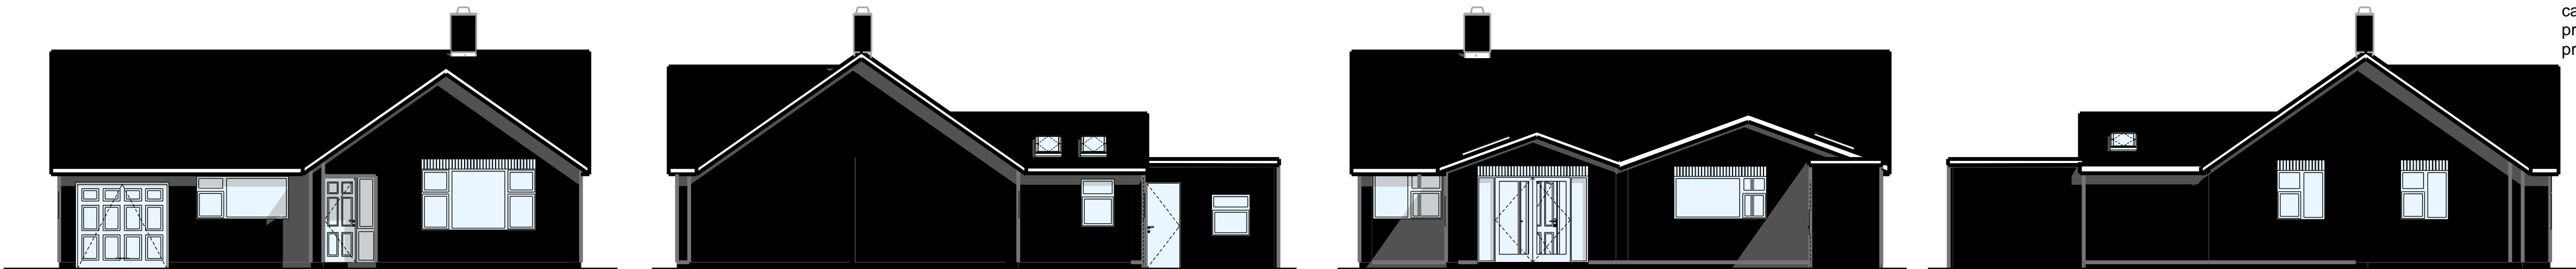


West Elevation 1:100


South Elevation 1:100

East Elevation 1:100


North Elevation 1:100

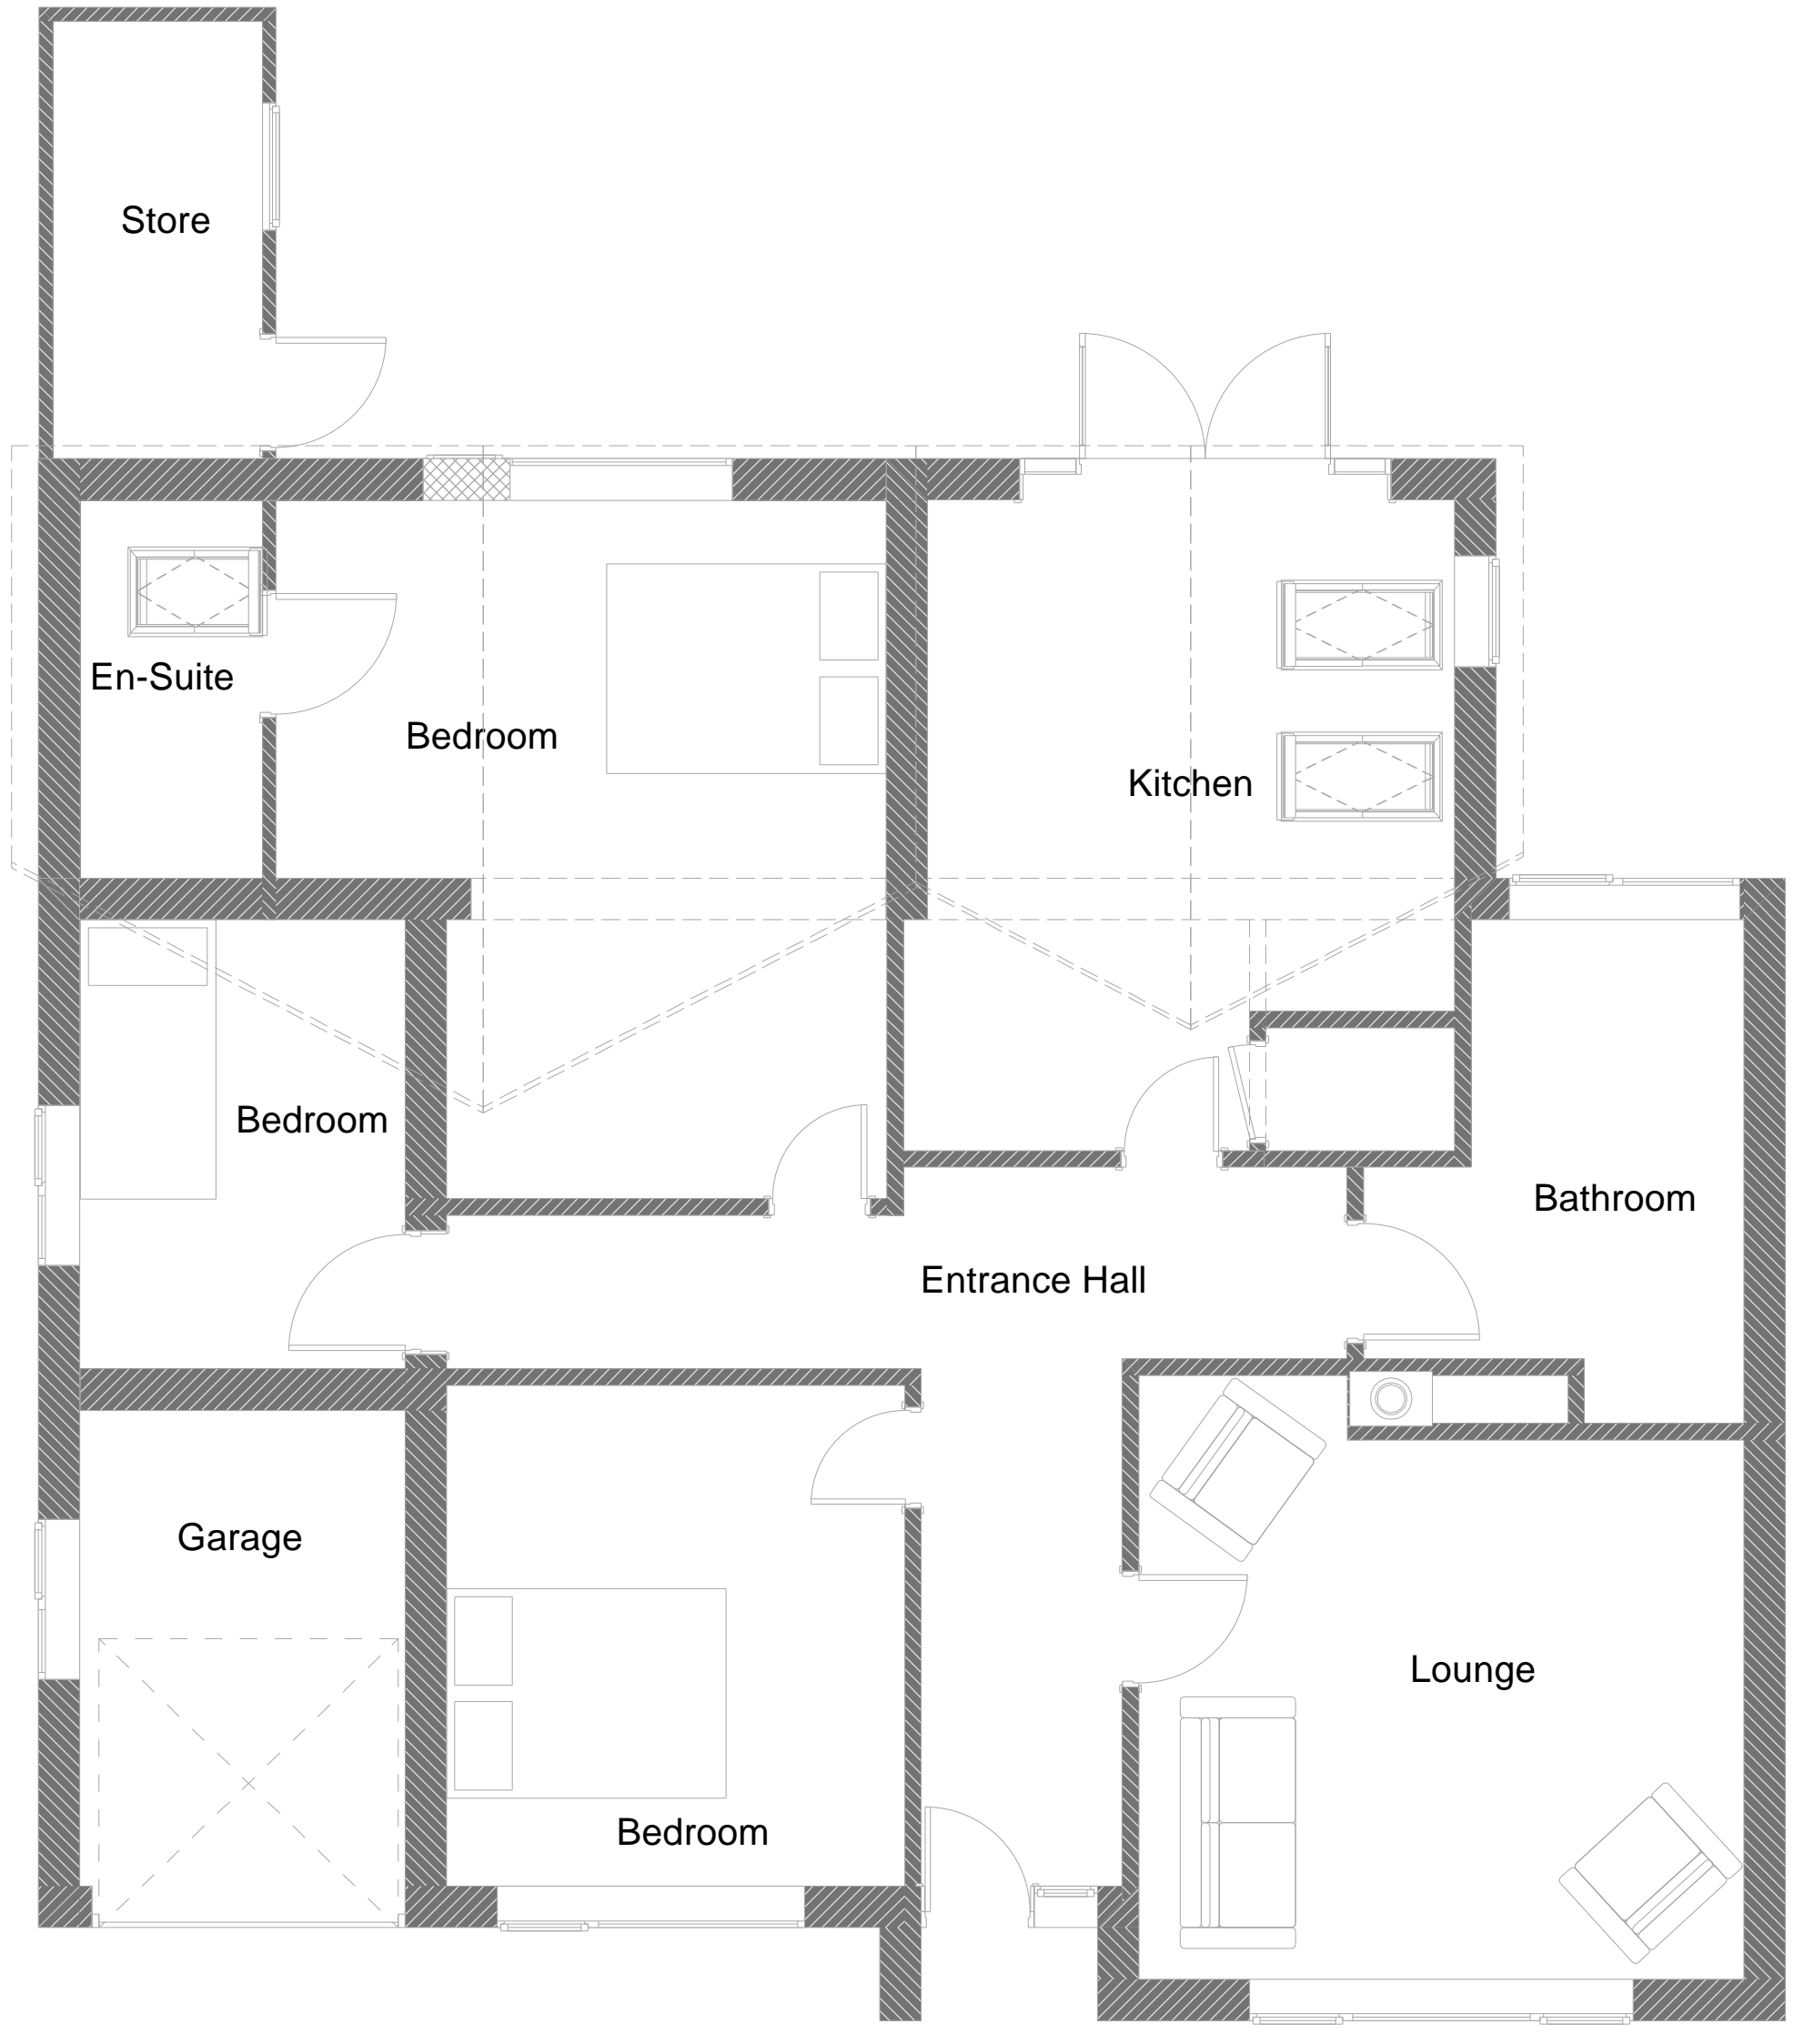


Ground Floor Layout 1:50

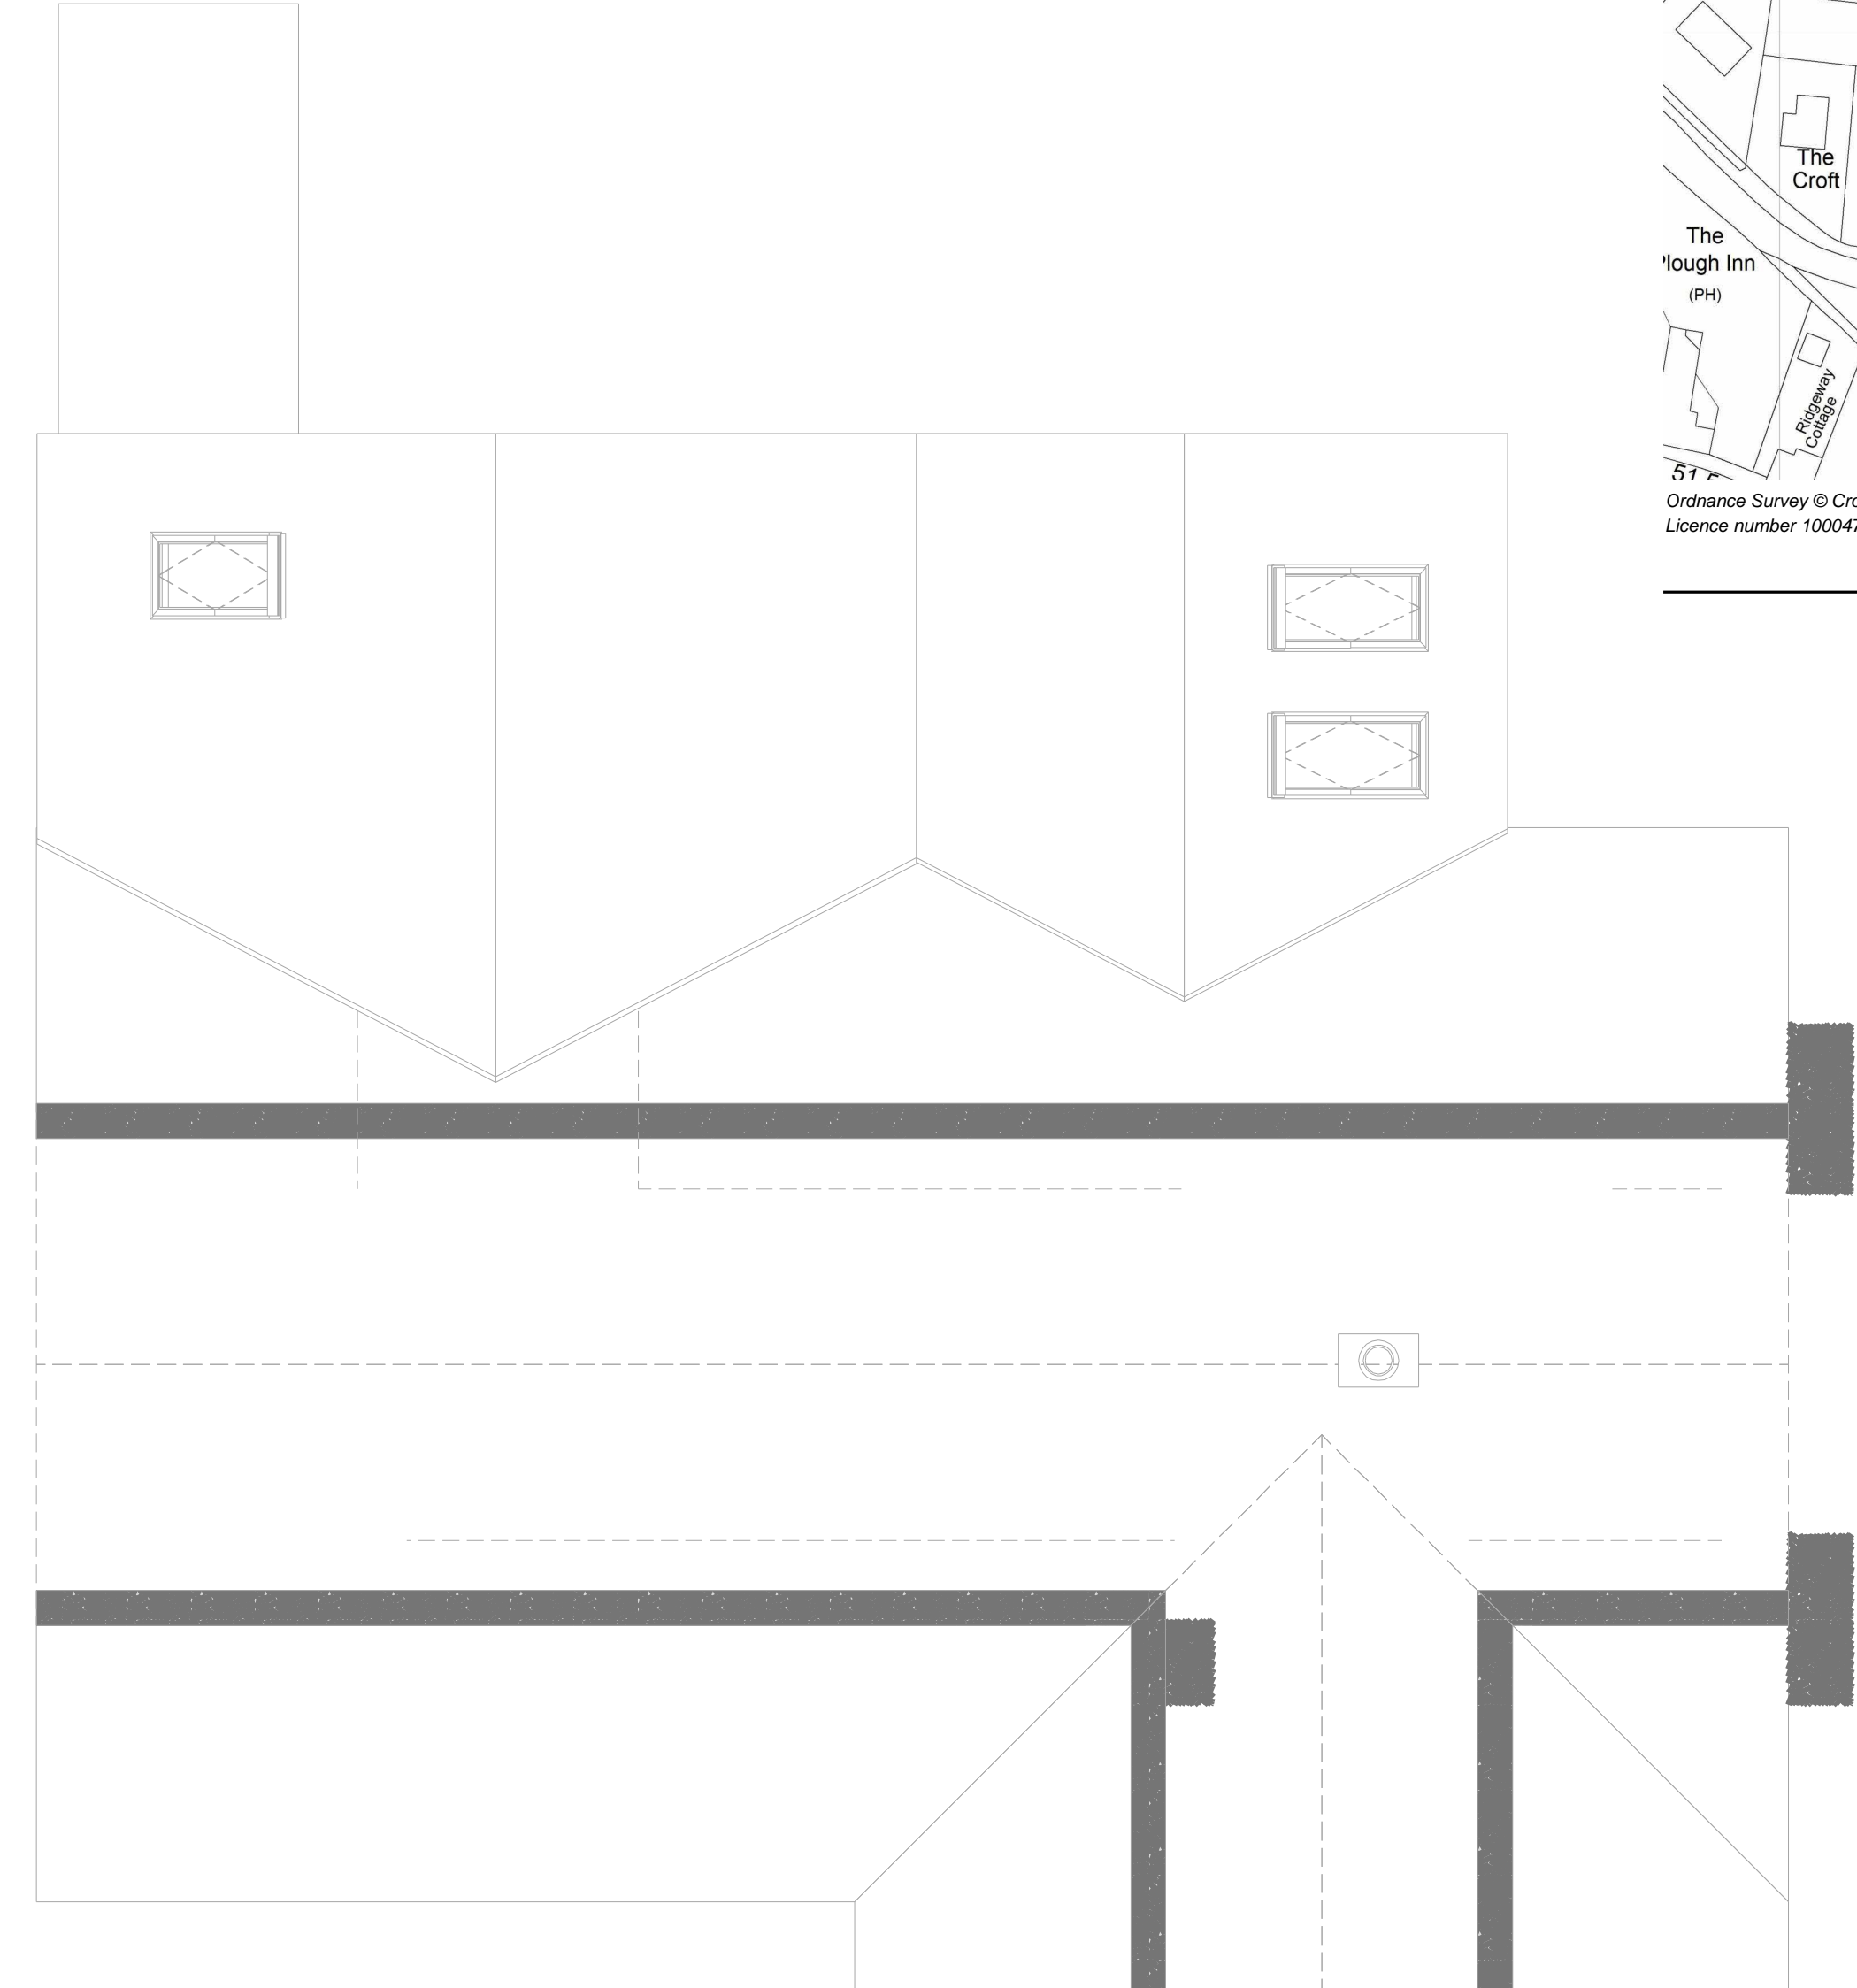

First Floor Layout 1:50

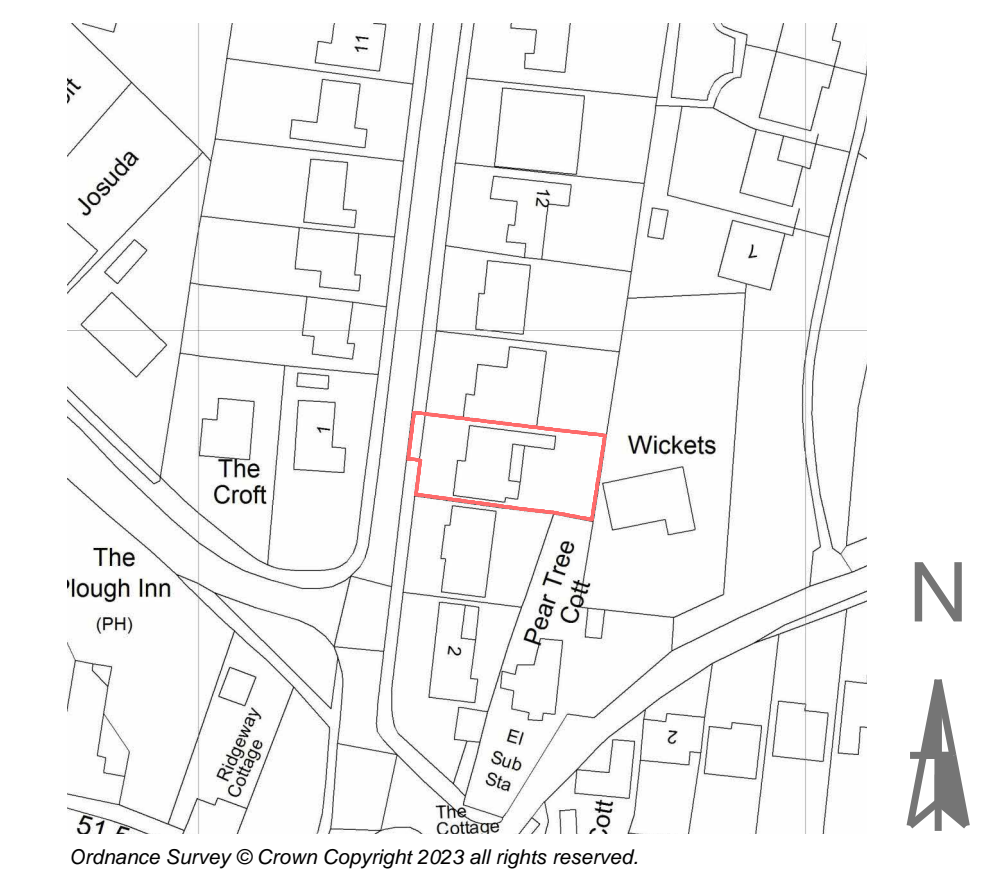

Site Location Plan 1:1250

 


PROJECT: Proposed Extension & Alterations Forming Rooms Within The Roof
6 The Ridgeway, Mansfield, Nottinghamshire NG22 8DG
PROJECT #: S221019

CLIENT: Mr & Mrs Marshall

NOTES:

NORTH

 

REVISIONS

DATE: 25/01/2024
SCALE: 1:50, 1:100, 1:1250

Existing Layout And Elevations Rev B

01.1
A1 SHEET SIZE