


1 Existing Front Elevation
1 : 100



2 Existing Side A Elevation
1 : 100



3 Proposed Front Elevation
1 : 100

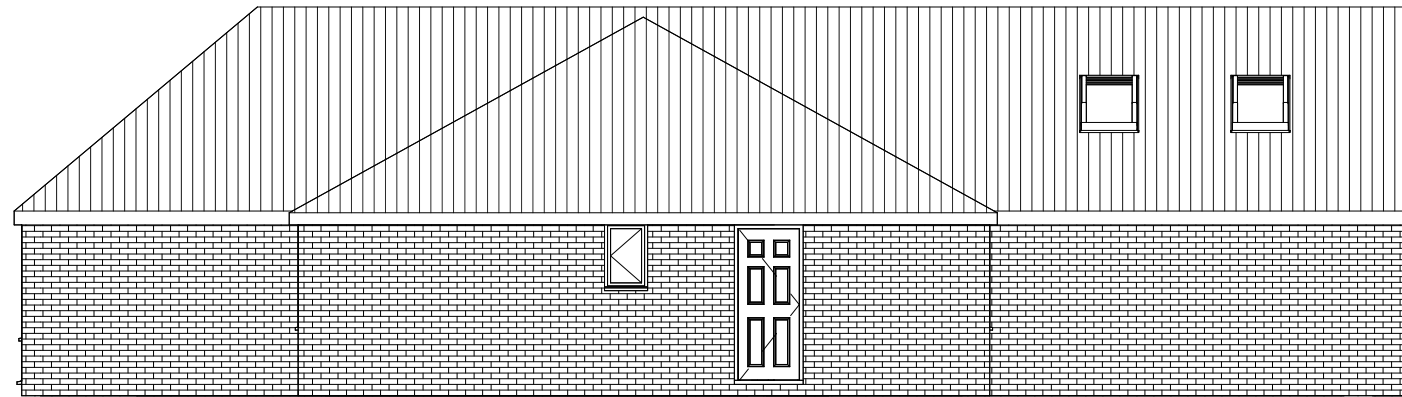

4 Proposed Side A Elevation
1 : 100

Do not scale from the drawings.
Dimensions to be checked on site, where discrepancies occur, seek advice from the client's representative for clarification. The drawings & specifications are a guide as to what is required to comply with the current building regulations. This does not imply that this is the only acceptable way of achieving building regulations approval. Alternative 'similar approved' products may be used at the discretion of the Building Inspector. No liability is accepted for any loss of any sort or additional expense incurred consequent on any variation to the layout or specification that may be required as a result of site conditions, availability of materials, custom or practice, the requirements of the Building Inspector or any other circumstances.



7 Shaftesbury Ave
Sawley
NG10 3FG
Creative, Professional, Architectural Technician
T: 01159 724355 M: 07305 781990
E: admin@shaftesburydesignpractice.co.uk
www.shaftesburydesignpractice.co.uk



Project Address
Nevada, Retford Road, NG22 9PE

Project Information Anderson Sheet Information Elevations

Project # SDP-23-417 Sheet Number
Date Nov 23
Drawn By LW A302

