

vwe


---

BASILDON


---

PROPOSED EXTERNAL SIGNAGE  
Rev A - 19.12.23



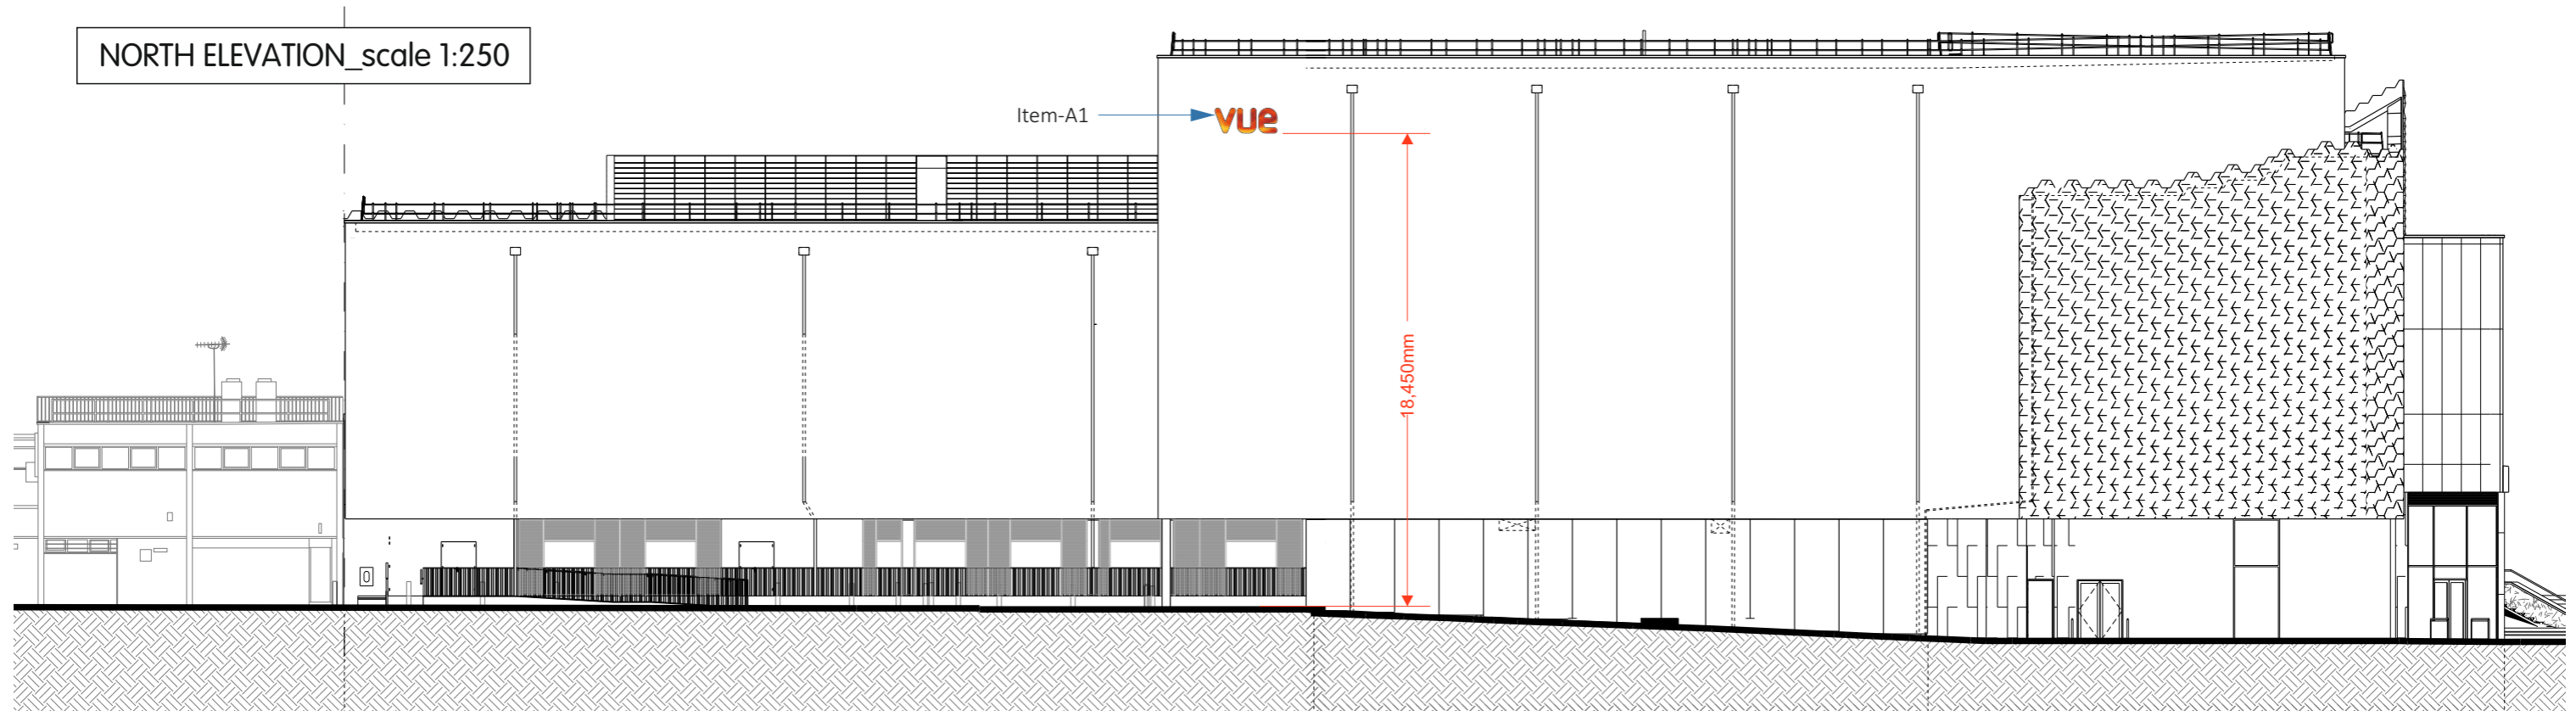

Item-A - Scale 1:50 @A3  
 1,000mm Ht. VUE Letters c/w Internal Static LED (3,000k) Illumination

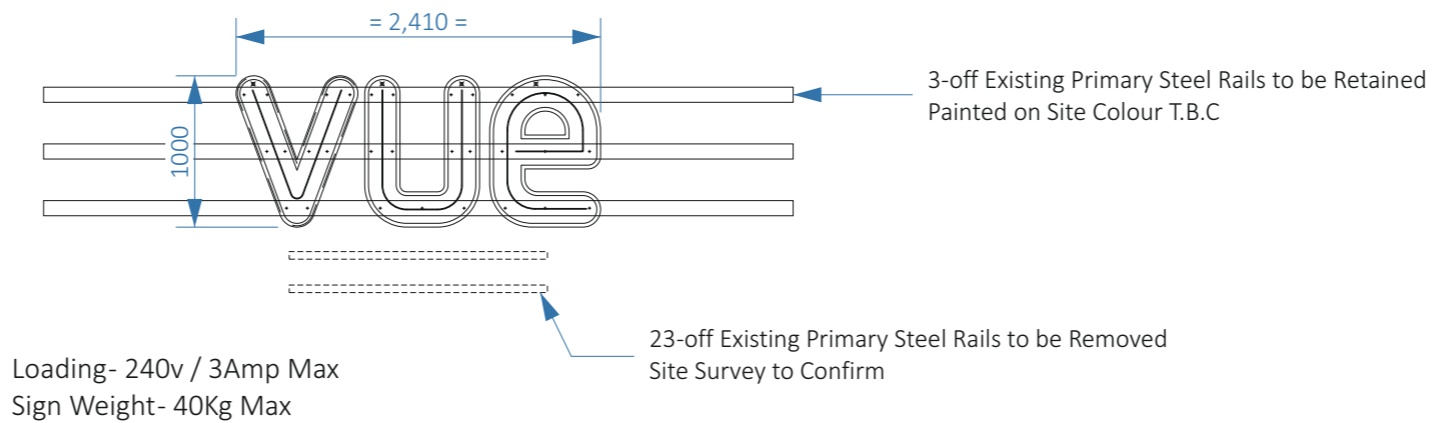


Rev.: <b>A</b>	Rev Date: 19.12.23	Revision Details: Rev A (MRW): Sign A Now 3-off, Sign B Now 1-off
-------------------	-----------------------	--

File Name: Vue Cinemas\64951\4\External Signage Proposal				Client: VUE CINEMAS	
Job No: 64951	Scale: as above	Drawn by: M.R.W	Checked by:	Date: 13.12.23	Site: Basildon




SOUTH ELEVATION\_scale 1:250

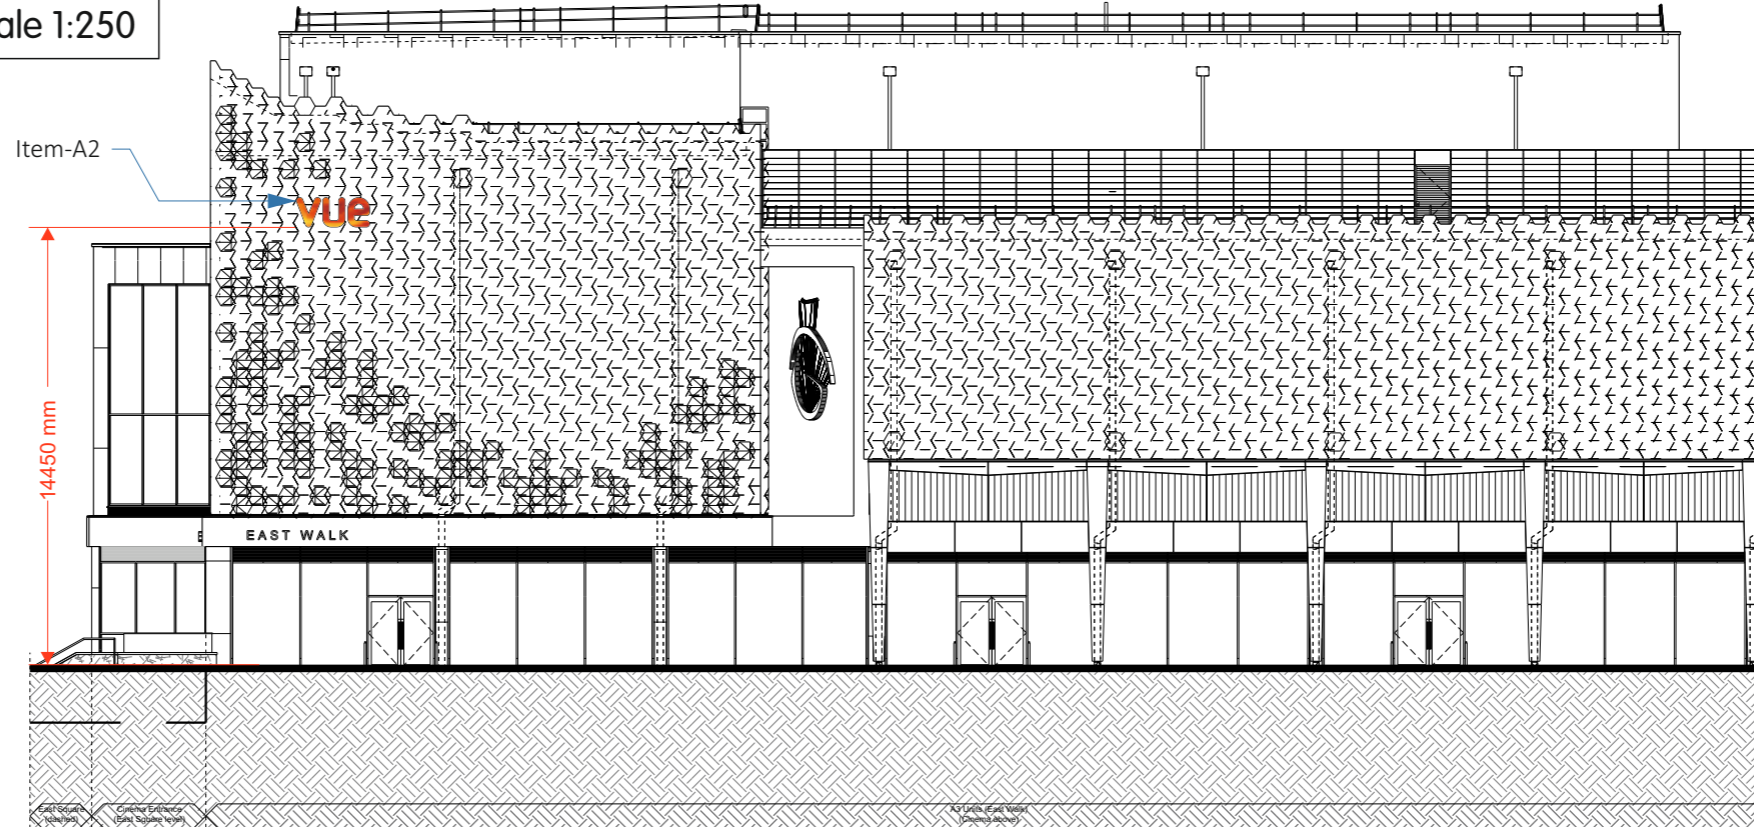

Item-A - Scale 1:50 @A3

1,000mm Ht. VUE Letters c/w Internal Static LED (3,000k) Illumination

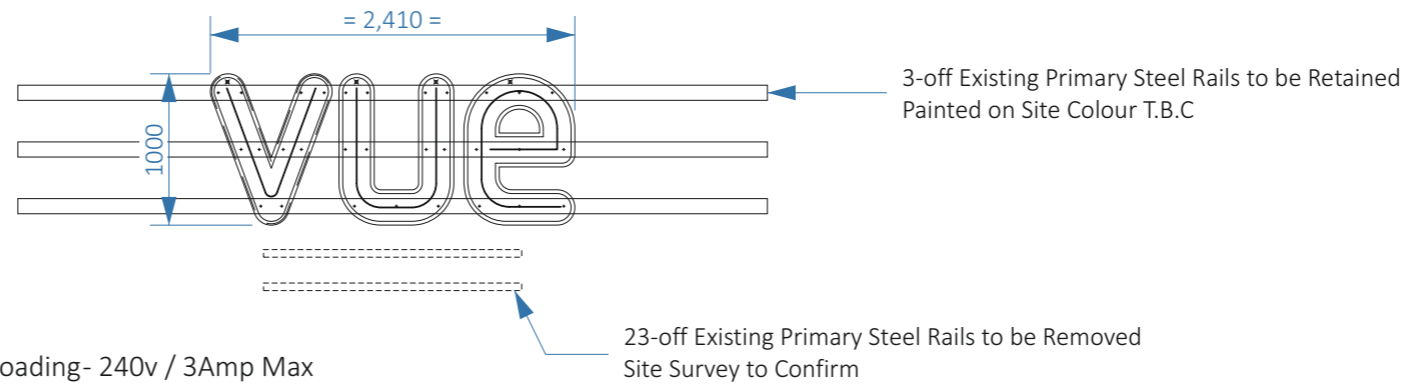


Loading- 240v / 3Amp Max  
Sign Weight- 40Kg Max

Rev.: <b>A</b>	Rev Date: 19.12.23	Revision Details: Rev A (MRW): Sign A Now 3-off, Sign B Now 1-off
-------------------	-----------------------	--


File Name: Vue Cinemas\64951\4\External Signage Proposal					Client: VUE CINEMAS
Job No: 64951	Scale: as above	Drawn by: M.R.W	Checked by:	Date: 13.12.23	Site: Basildon




WEST ELEVATION\_scale 1:250

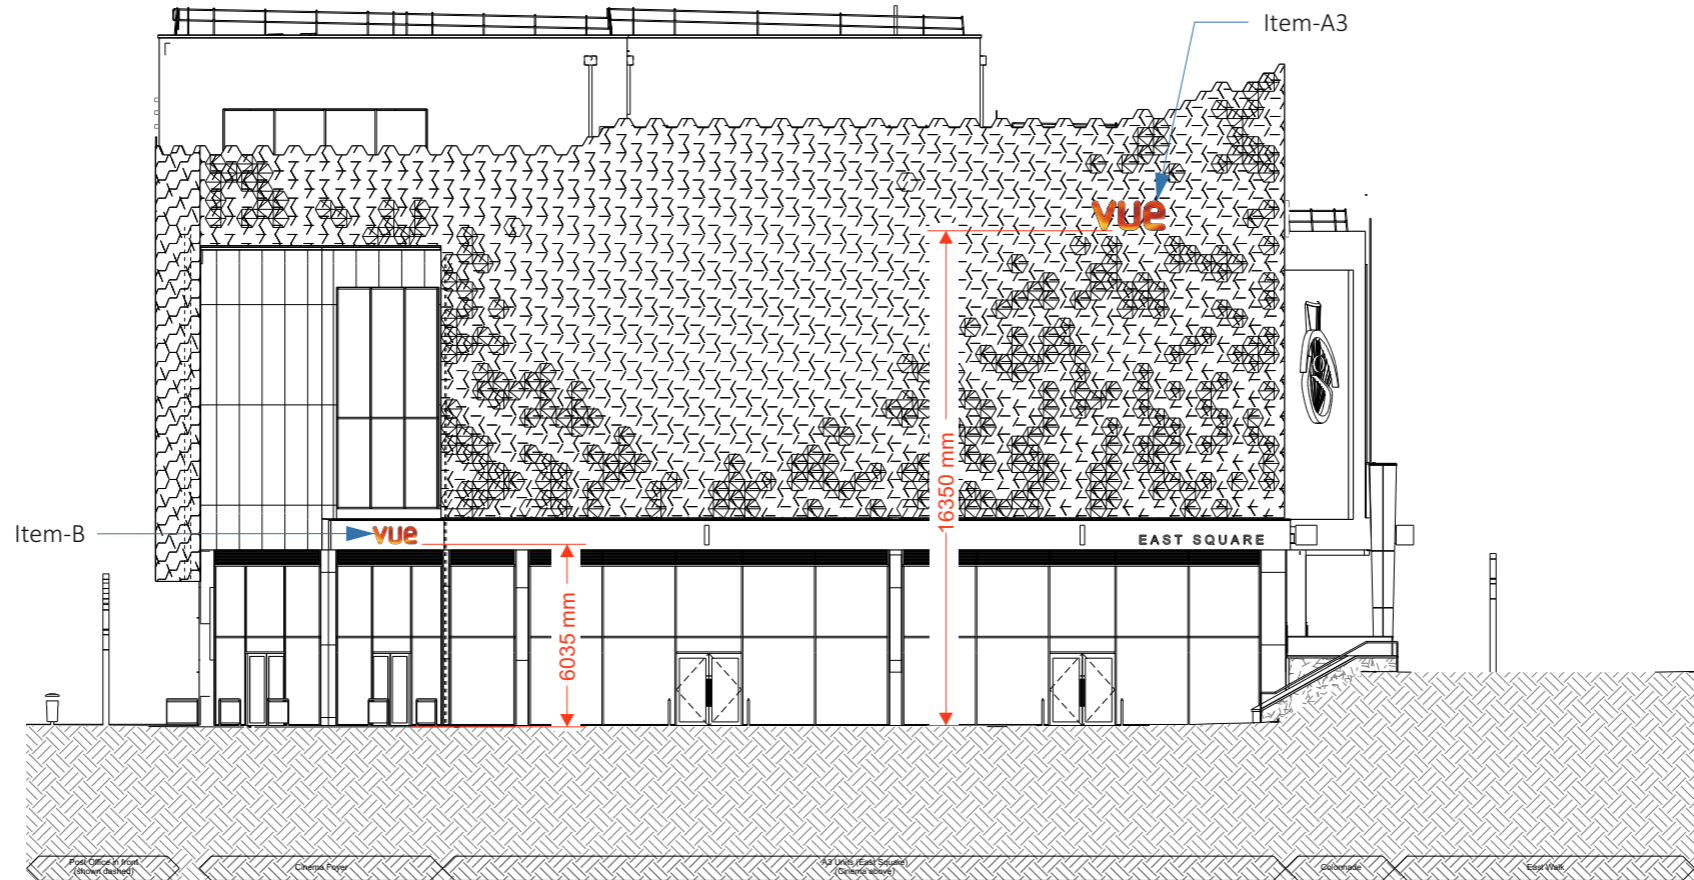

Item-A - Scale 1:50 @A3  
1,000mm Ht. VUE Letters c/w Internal Static LED (3,000k) Illumination

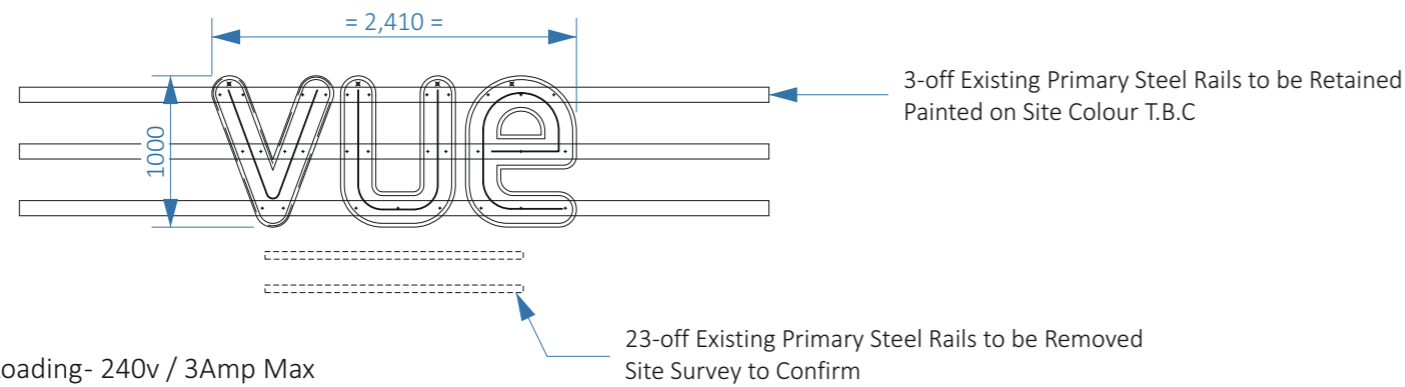

Item-B - Scale 1:50 @A3  
600mm Ht. VUE Letters c/w Internal Static LED (3,000k) Illumination

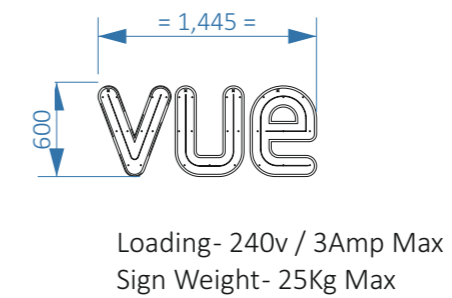


Rev.: <b>A</b>	Rev Date: 19.12.23	Revision Details: Rev A (MRW): Sign A Now 3-off, Sign B Now 1-off
-------------------	-----------------------	--

File Name: Vue Cinemas\64951\4\External Signage Proposal					Client: VUE CINEMAS
Job No: 64951	Scale: as above	Drawn by: M.R.W	Checked by:	Date: 13.12.23	Site: Basildon



**Section**  
APPROX. SCALE 1:2

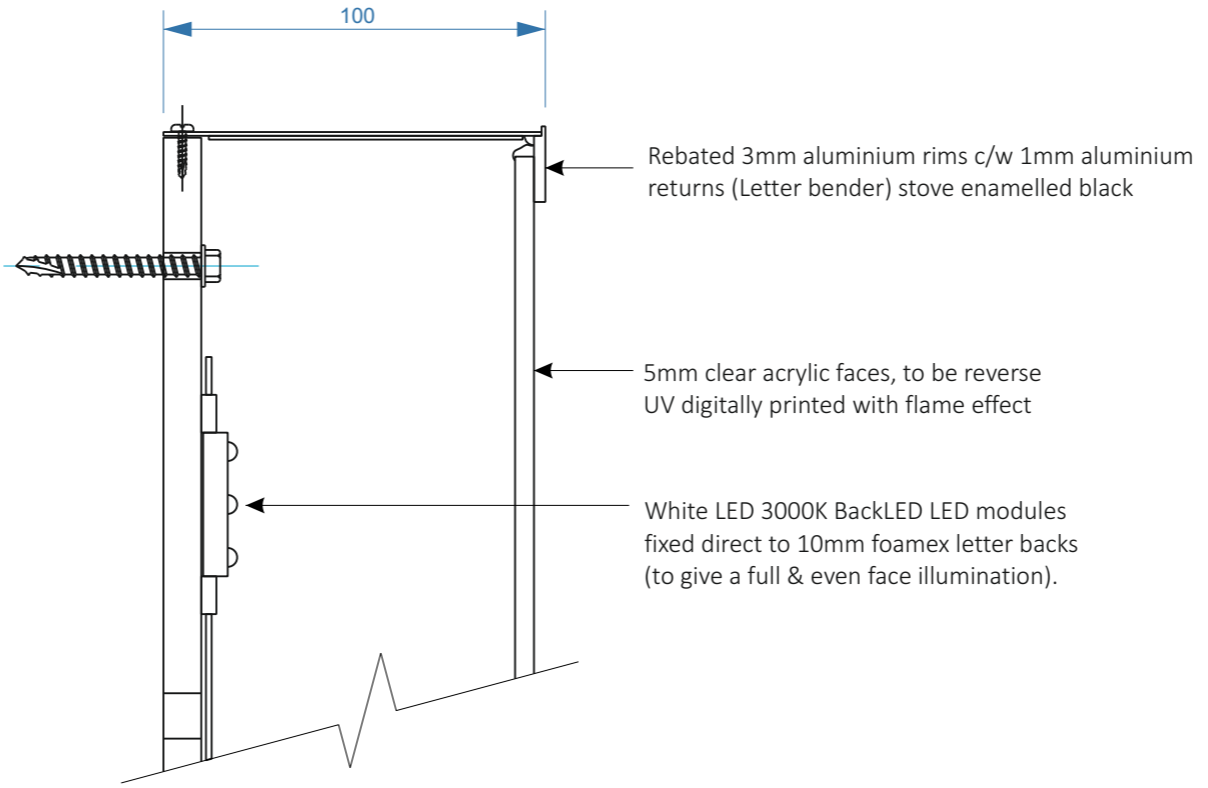

<i>Rev.:</i>	<i>Rev Date:</i>	<i>Revision Details:</i>
<b>A</b>	19.12.23	Rev A (MRW): Sign A Now 3-off, Sign B Now 1-off

<i>File Name:</i> Vue Cinemas\64951\4\External Signage Proposal					<i>Client:</i> VUE CINEMAS
<i>Job No:</i>	<i>Scale:</i>	<i>Drawn by:</i>	<i>Checked by:</i>	<i>Date:</i>	<i>Site:</i> Basildon
64951	as above	M.R.W		13.12.23	

