



Mapping contents © Crown copyright and database rights 2023 Ordnance Survey 100035207

Location Plan 1:1250

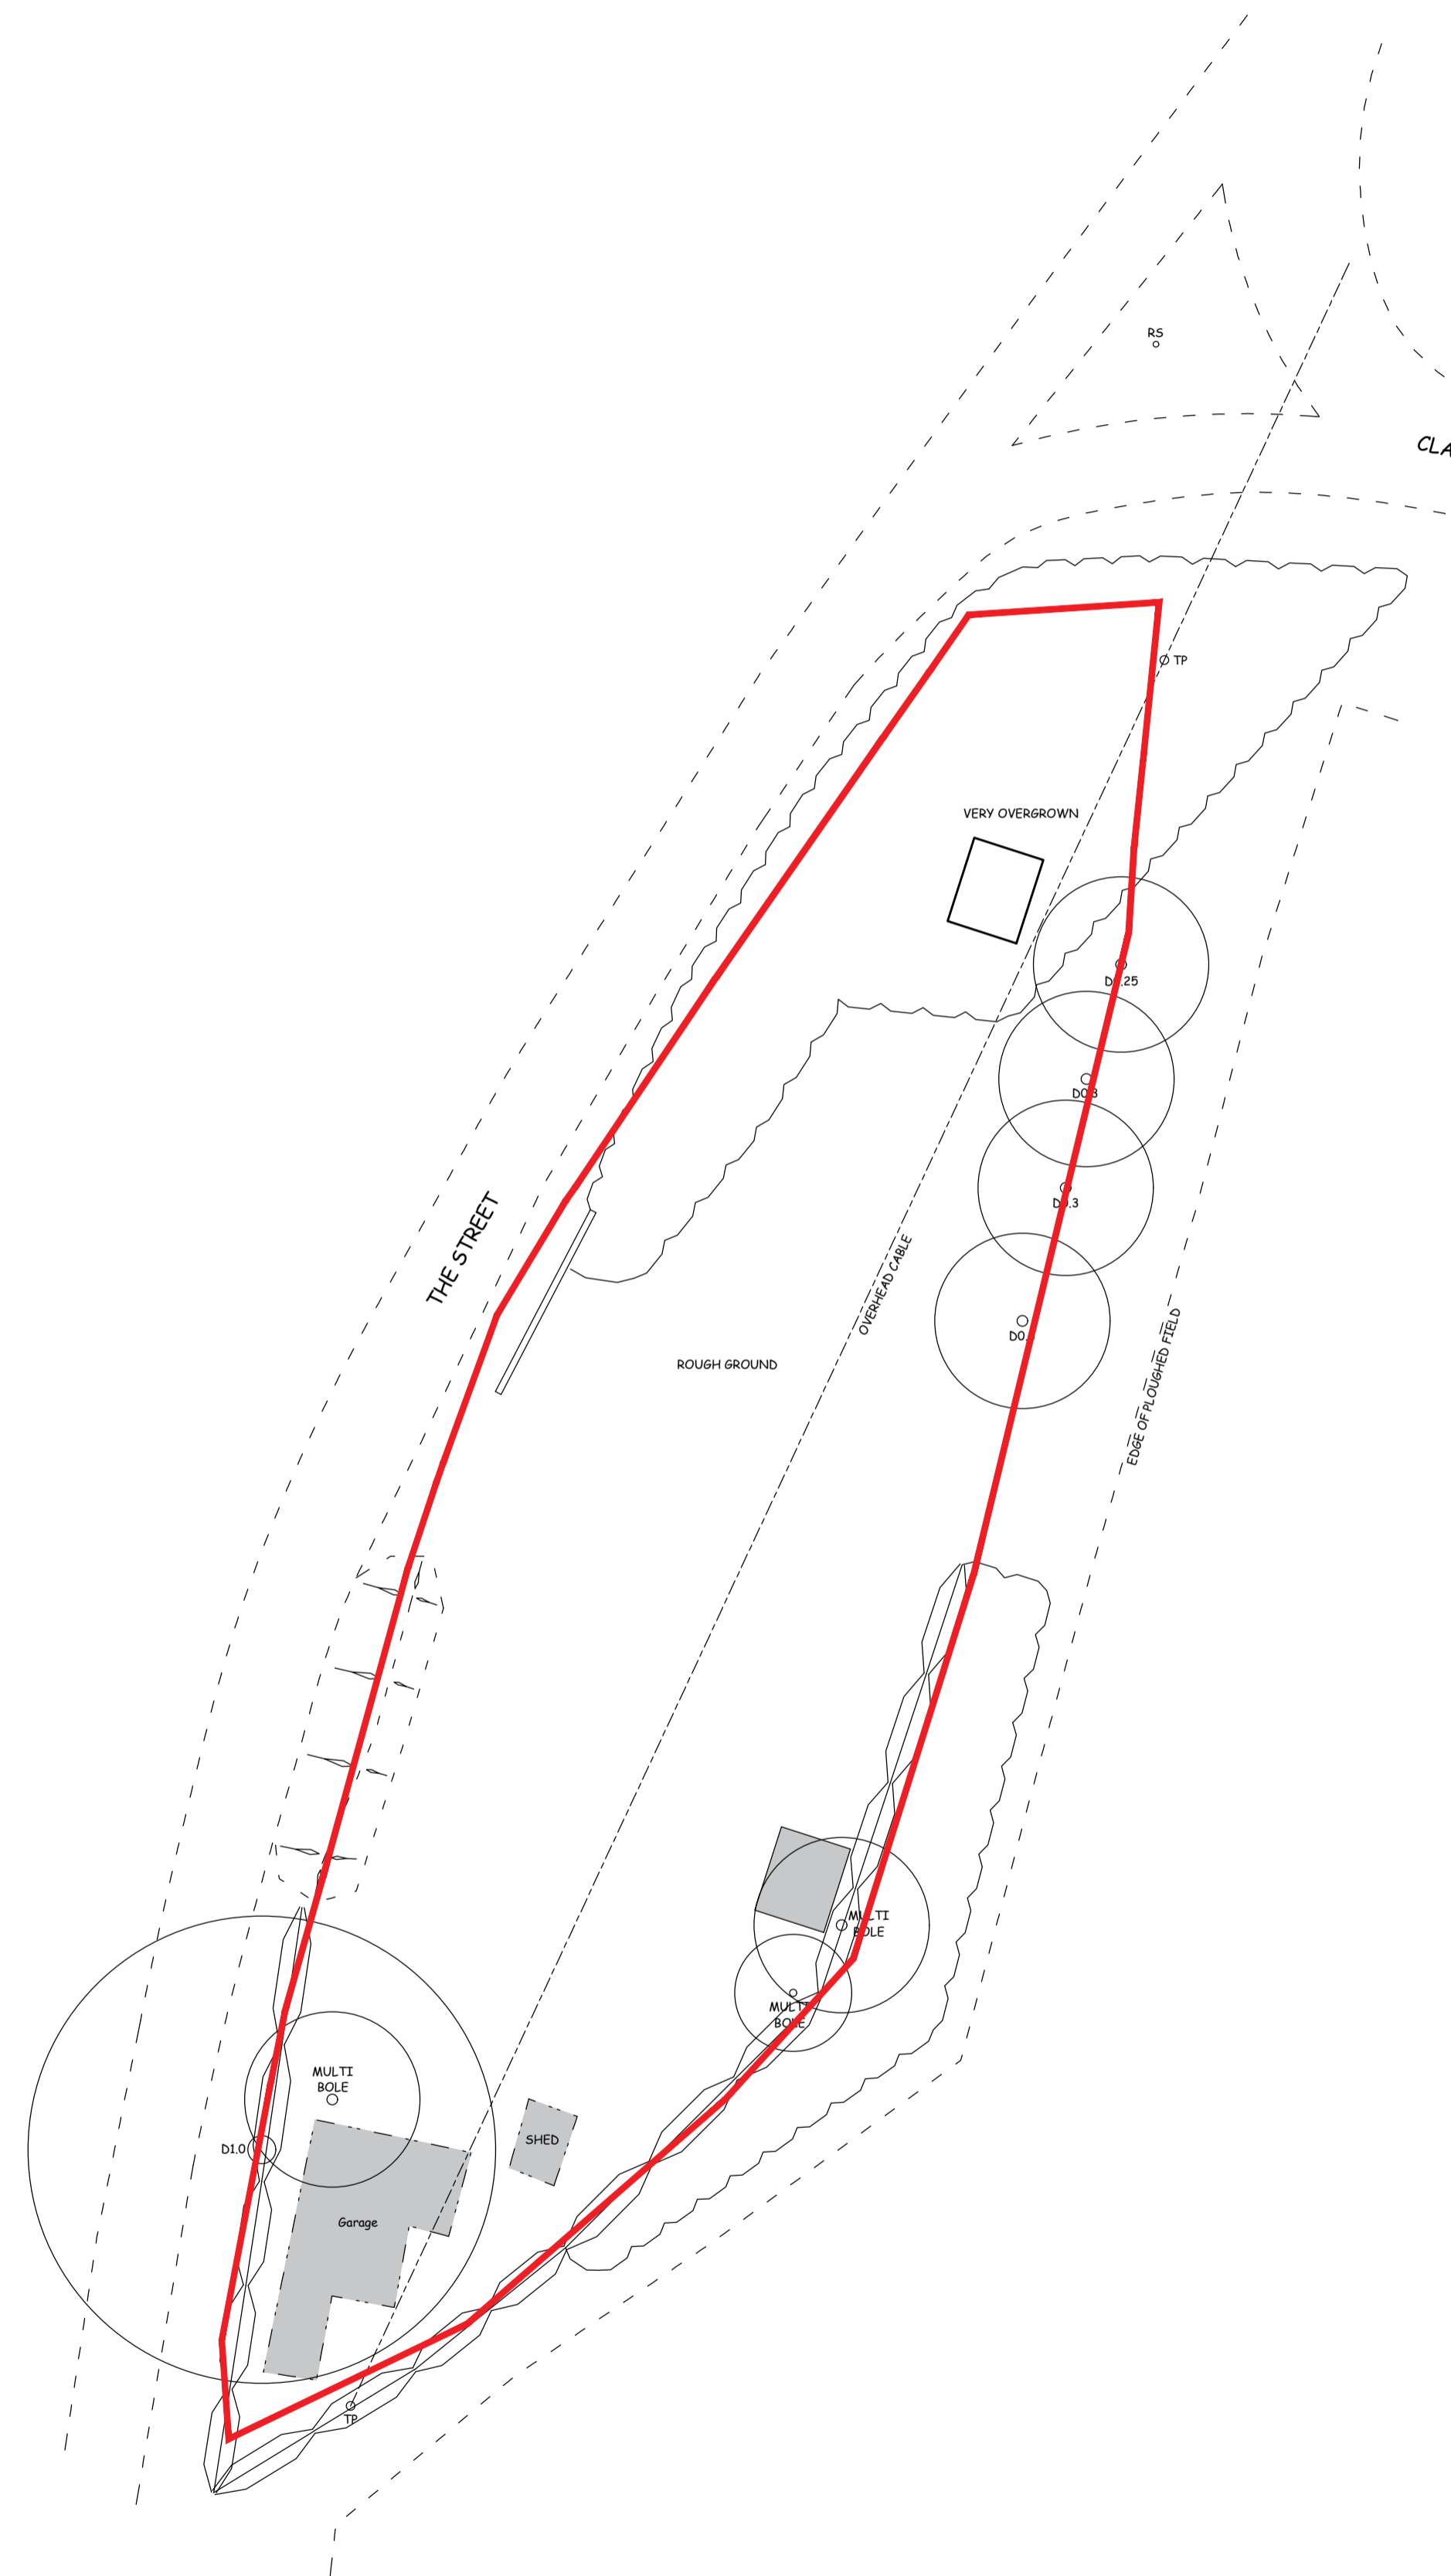

Existing Site Plan 1:200

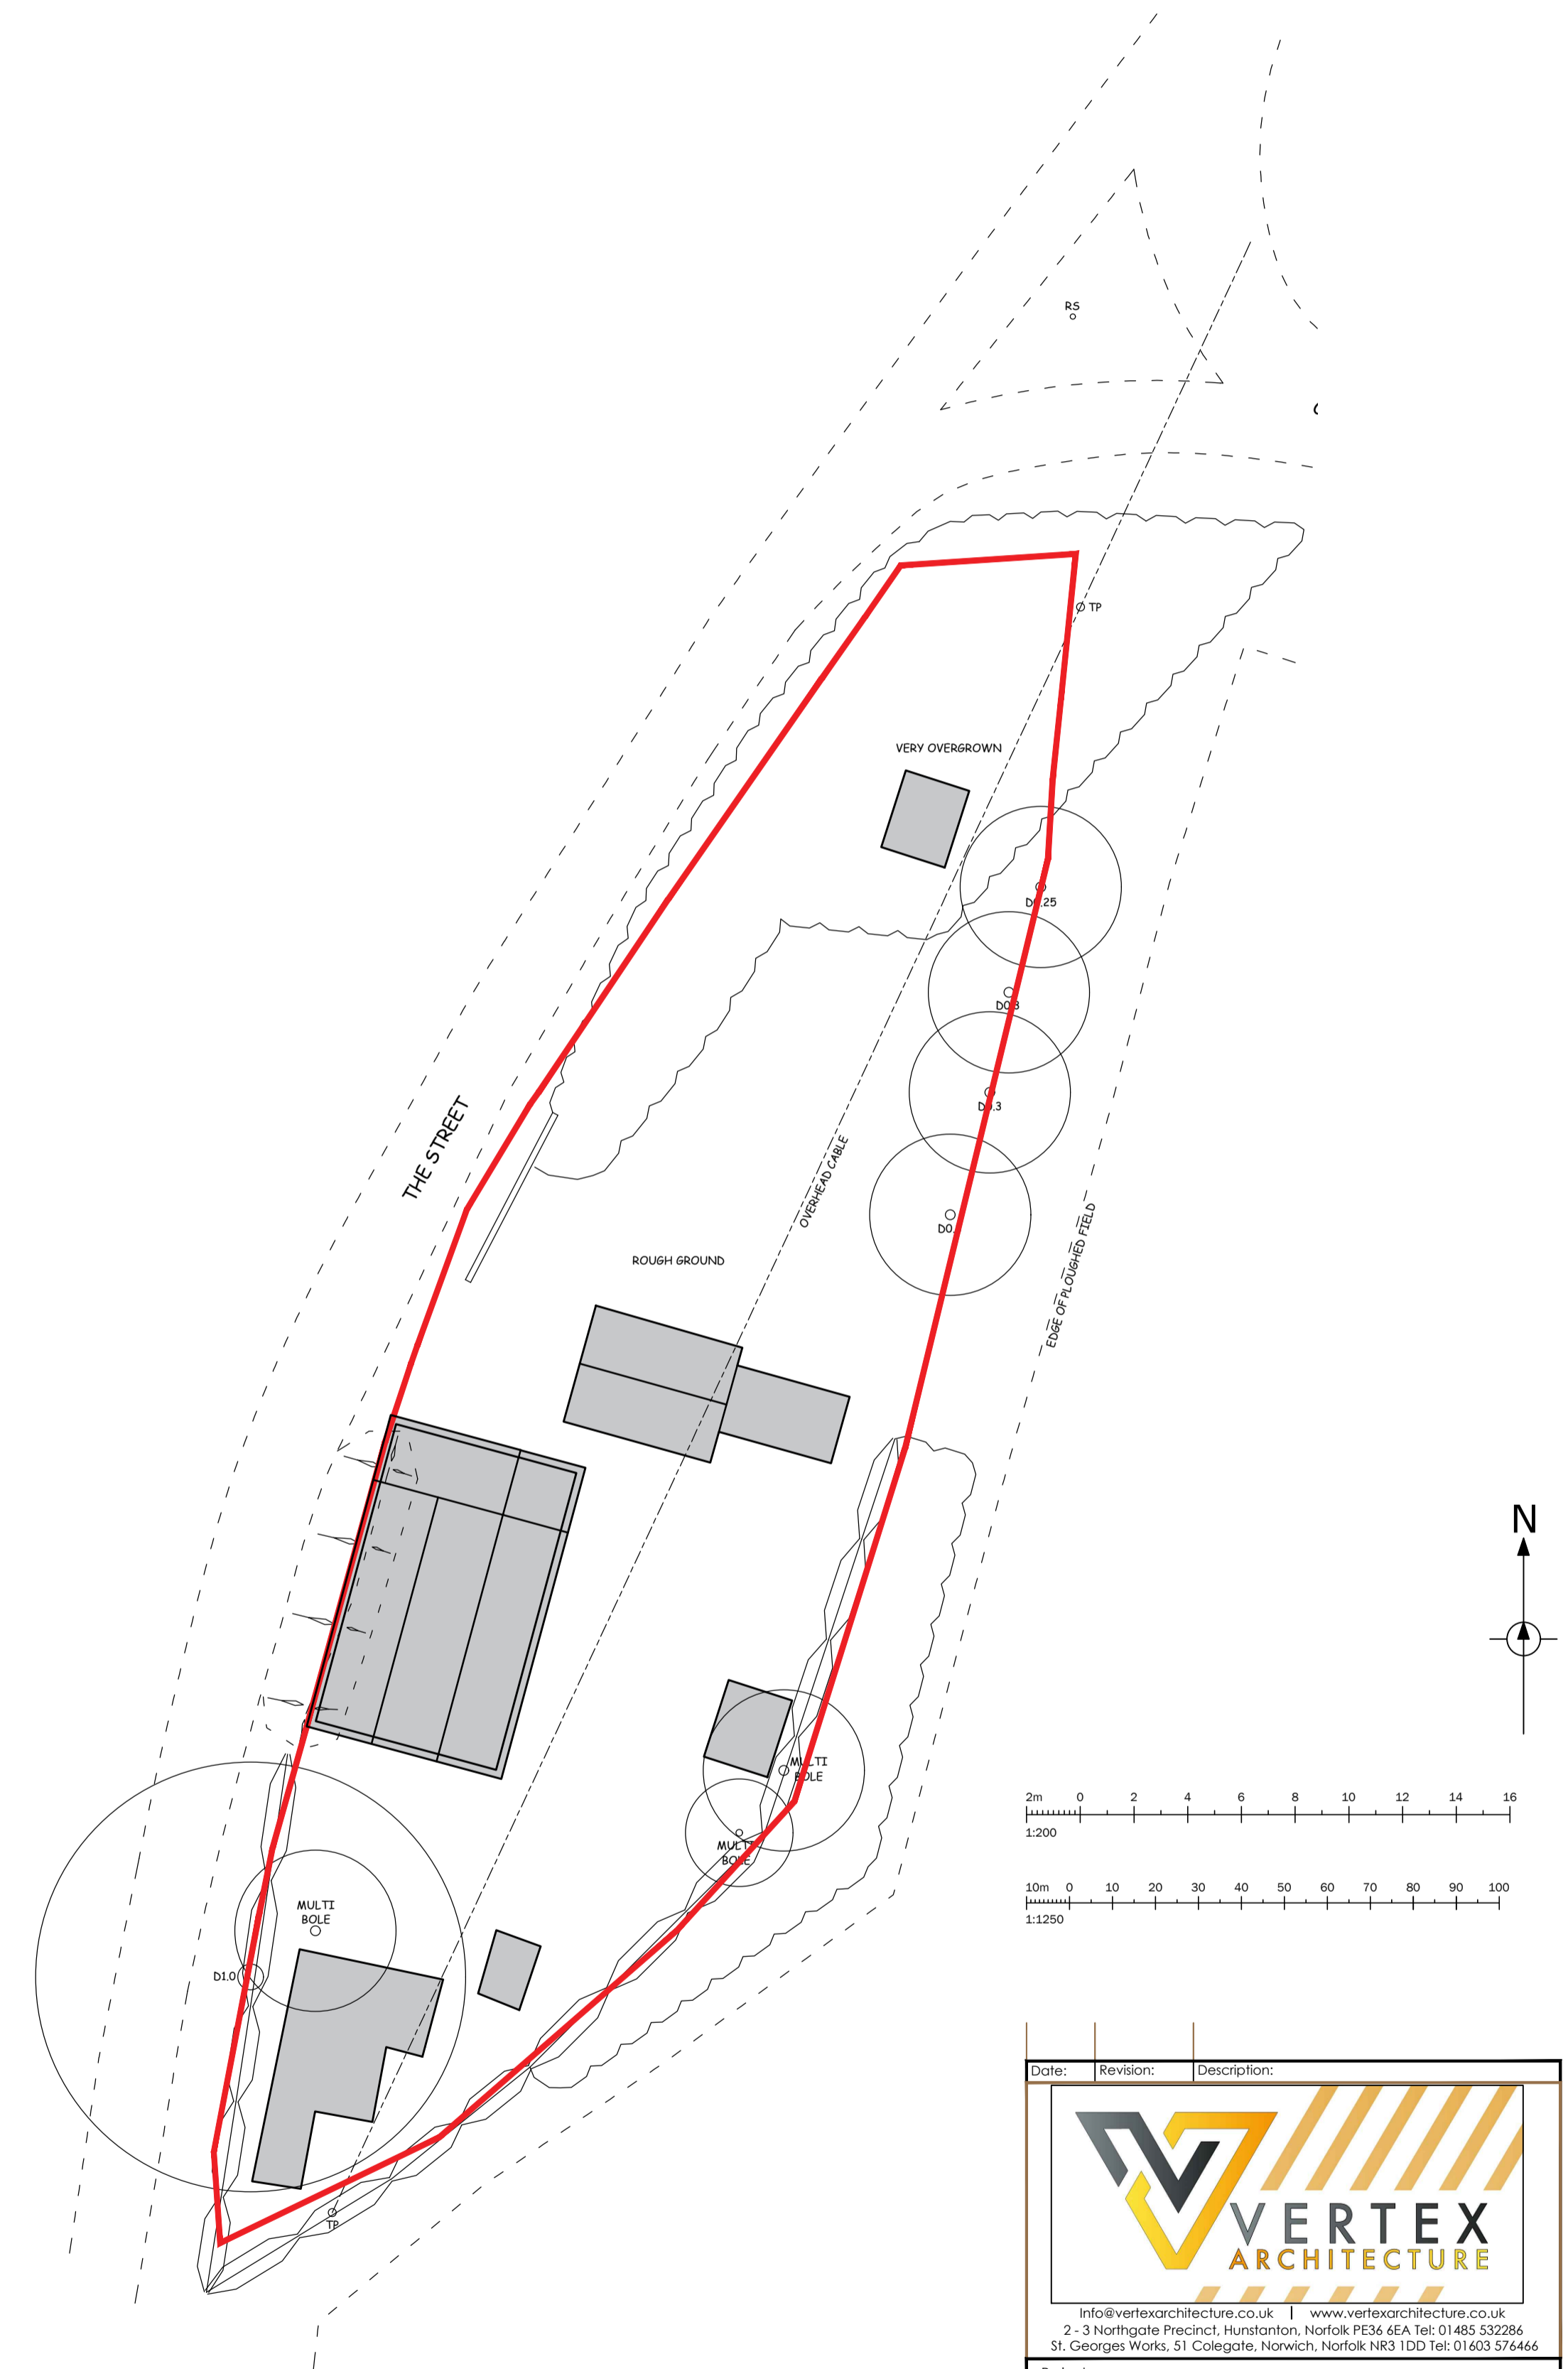

Prior to demolition 1:200

Date:	Revision:	Description:
 VERTEX ARCHITECTURE		
Info@vertexarchitecture.co.uk www.vertexarchitecture.co.uk 2 - 3 Northgate Precinct, Hunstanton, Norfolk PE36 4EA Tel: 01465 332286 St. Georges Works, 51 Colegate, Norwich, Norfolk NR3 1DD Tel: 01603 576466		
Project: Clay Lane, Edingthorpe NR28 9SU		
Subject: Replacement Dwelling Location and Existing Site		
Date:	Scale:	
June 23	1:200 & 1:1250 @ A1	
Project No.:	Drawing No.:	Revision:
23070	01	B