



REAR ELEVATION

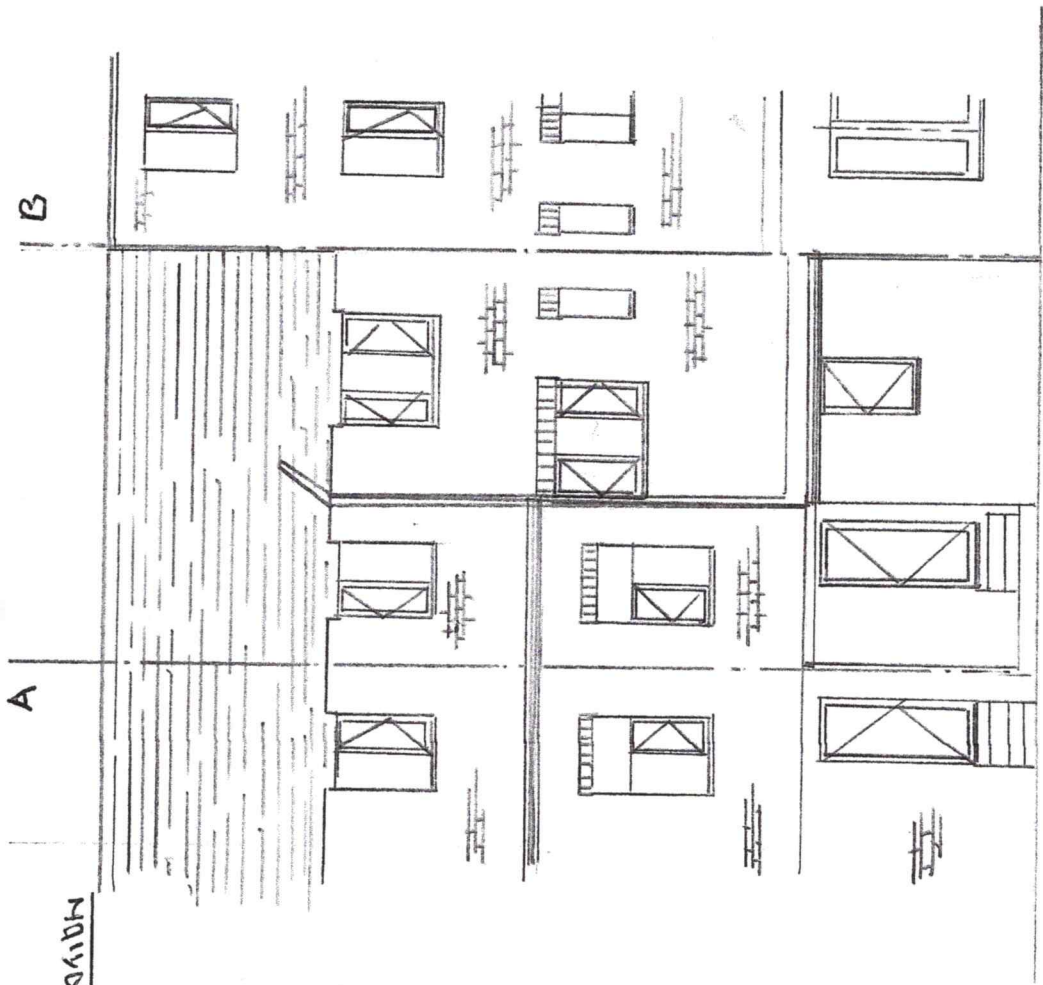

MEHMET TOK
16 STONELEIGH BROADWAY
EPSOM
SURREY
K17 ZHU 28.12.2023
REF: ES2301601
EXISTING
DOWN BN
M/G BUTTERFIELD
SURVEYOR
SUNSHINE WINDOWS

FLOOR PLAN

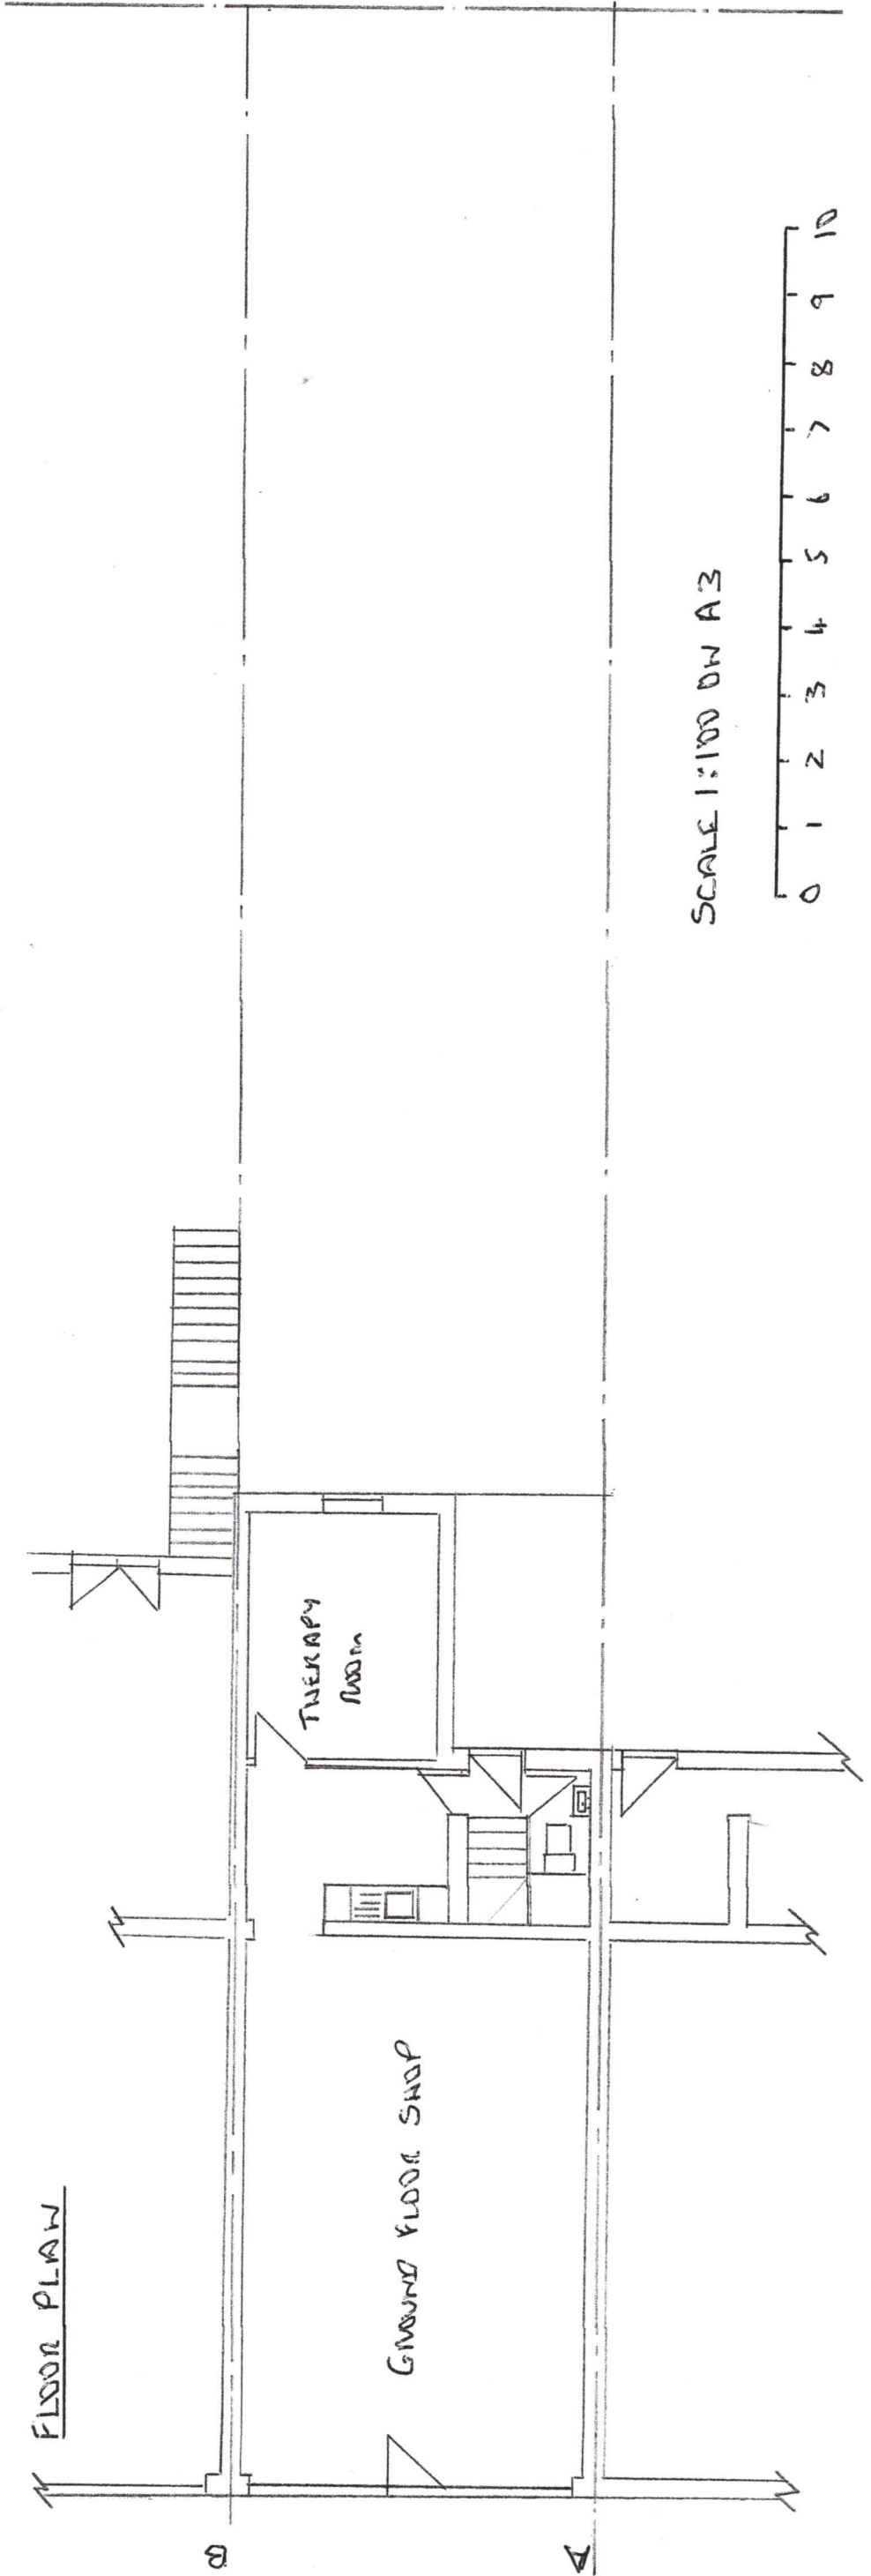

SCALE 1:100 DW A3

