




Scale convertor

A2 Scale - A4 Scale		A2 Scale - A4 Scale	
1:1	1:2	1:5	1:10
1:10	1:20	1:25	1:50
1:50	1:100	1:100	1:200
1:250	1:500		

REV	DATE	AMENDMENT
A	16/1/24	PLANNING ISSUE

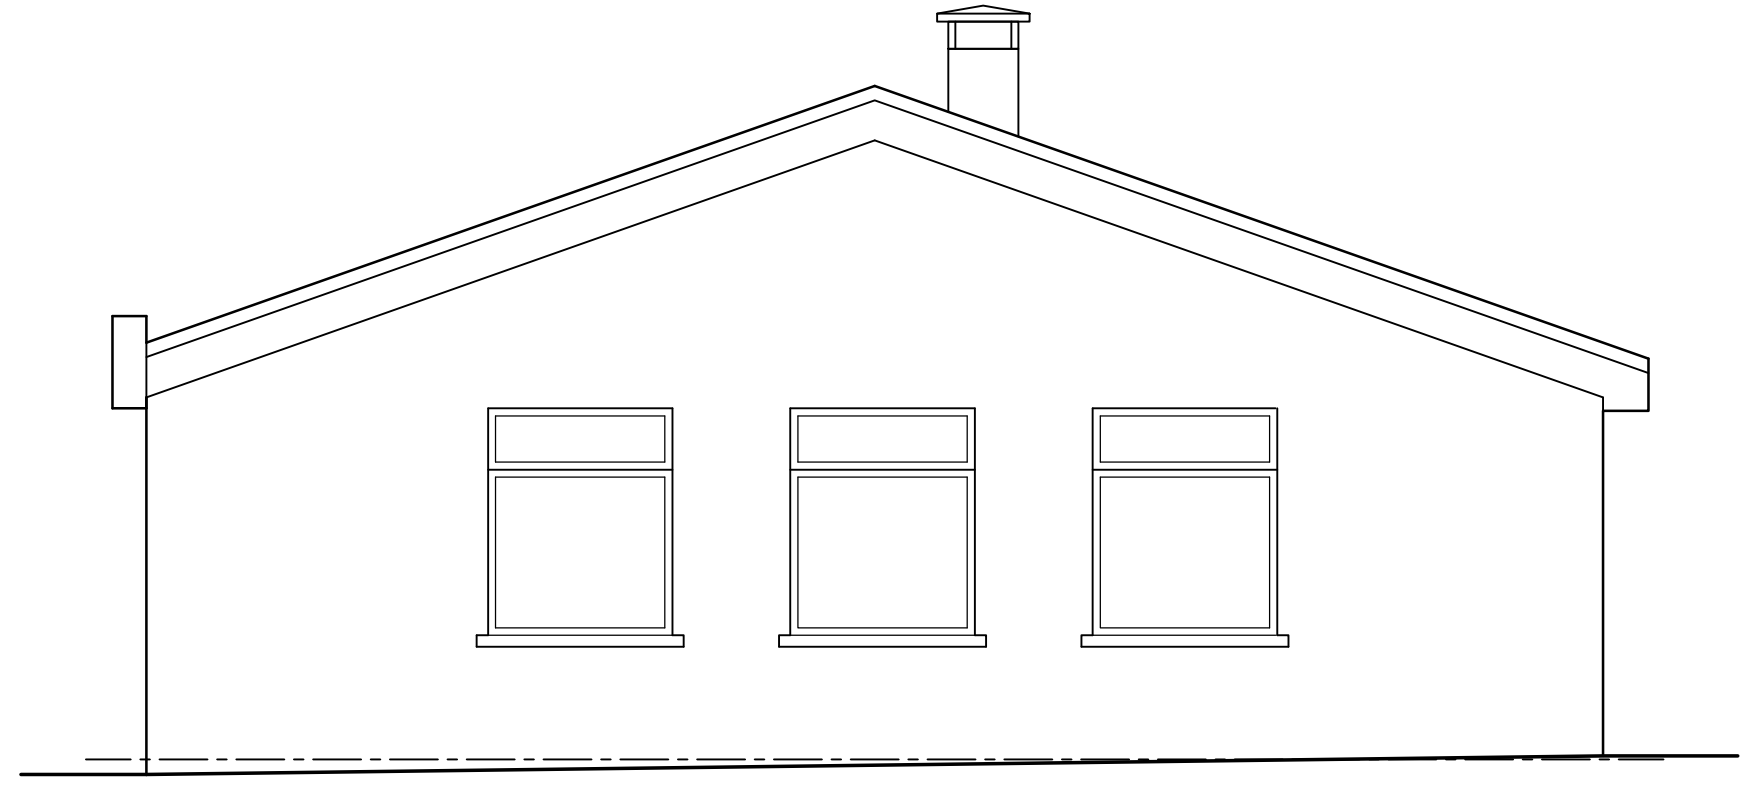


NORTHWEST ELEVATION

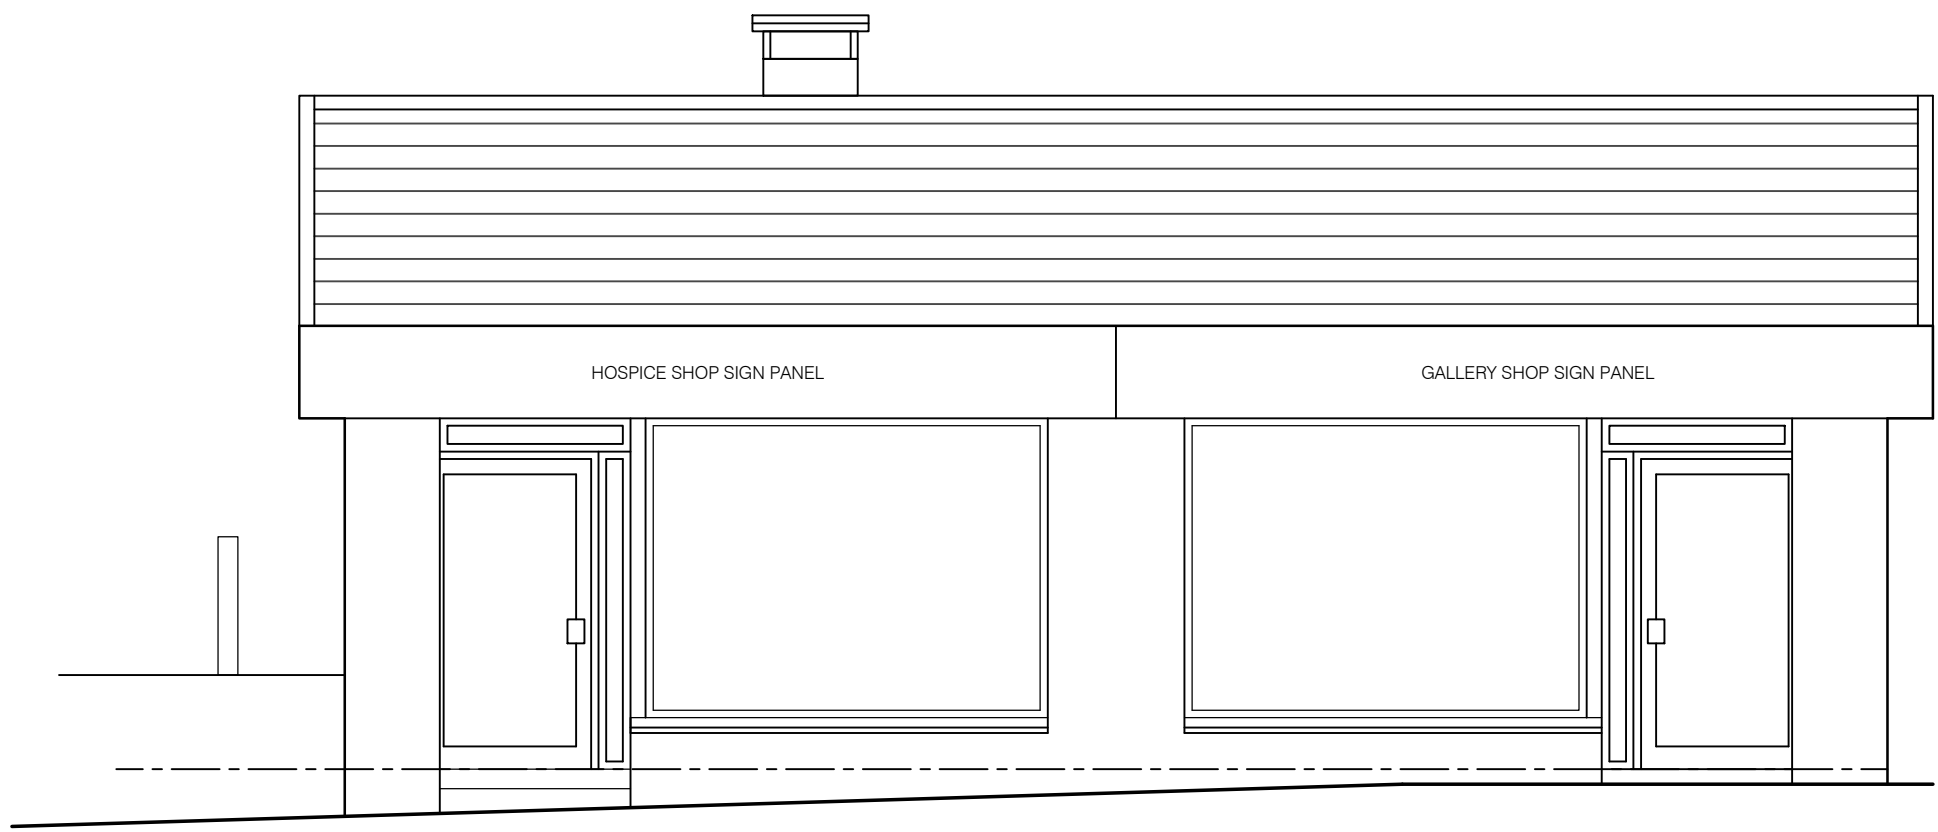 

NORTHEAST ELEVATION

- Note:
1. THIS DRAWING IS TO BE READ IN CONJUNCTION WITH ALL RELEVANT ARCHITECTS AND ENGINEERS DRAWINGS AND SPECIFICATIONS
 2. DO NOT SCALE THIS DRAWING. ANY AMBIGUITIES, OMISSIONS AND ERRORS ON DRAWINGS SHALL BE BROUGHT TO THE AUTHOR'S ATTENTION IMMEDIATELY. ALL DIMENSIONS MUST BE CHECKED/VERIFIED ON SITE.
 3. ALL DIMENSIONS ARE IN MILLIMETRES UNLESS NOTED OTHERWISE

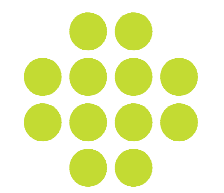

oberlanders

Project Name
**PROPOSED EXPANSION OF
 EXISTING SHOP, PARK ROAD,
 PORTREE**

Title
EXISTING NW & NE ELEVATIONS

Status
PLANNING

Drawing no
3131-OBE-XX-XX-D-A-000201

Rev
A

Drawn By
JB

Drawn Date
JAN 24

Scale (s) @ A3
1/50

Oberlanders Architects
 Room 101, Inverness Creative Academy
 Inverness IV2 3JP
 01463 217120
 E mail@oberlanders.co.uk
www.oberlanders.co.uk