



Existing ground floor plan 1:50




Existing first floor plan 1:50

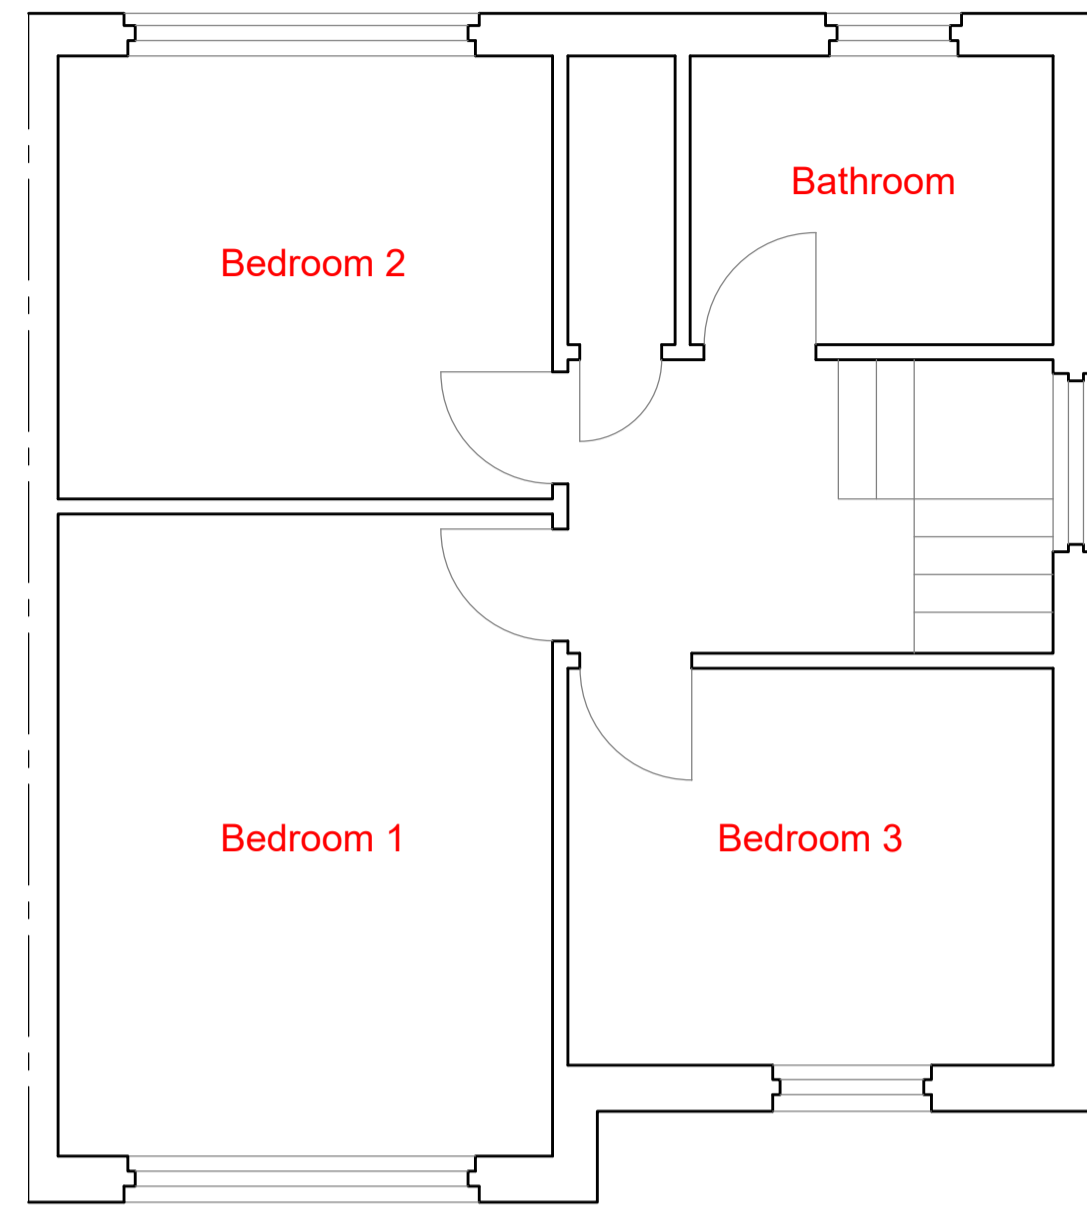

Existing East elevation 1:50

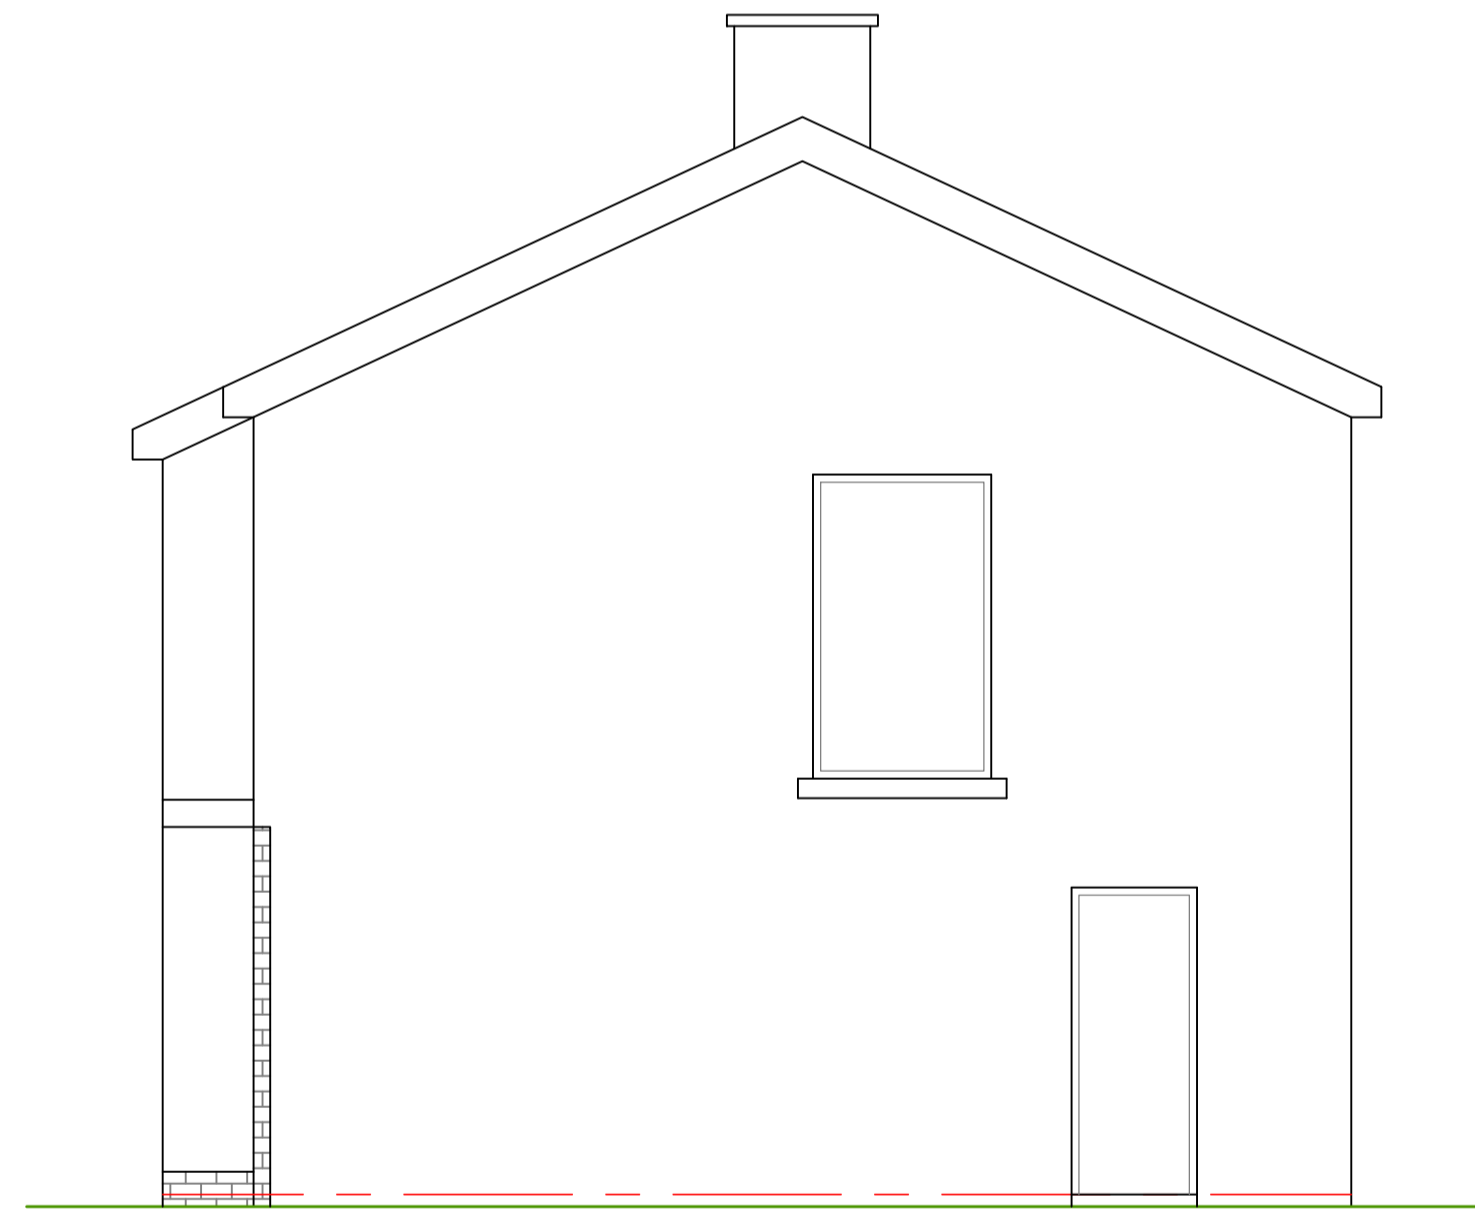


Existing North elevation 1:50

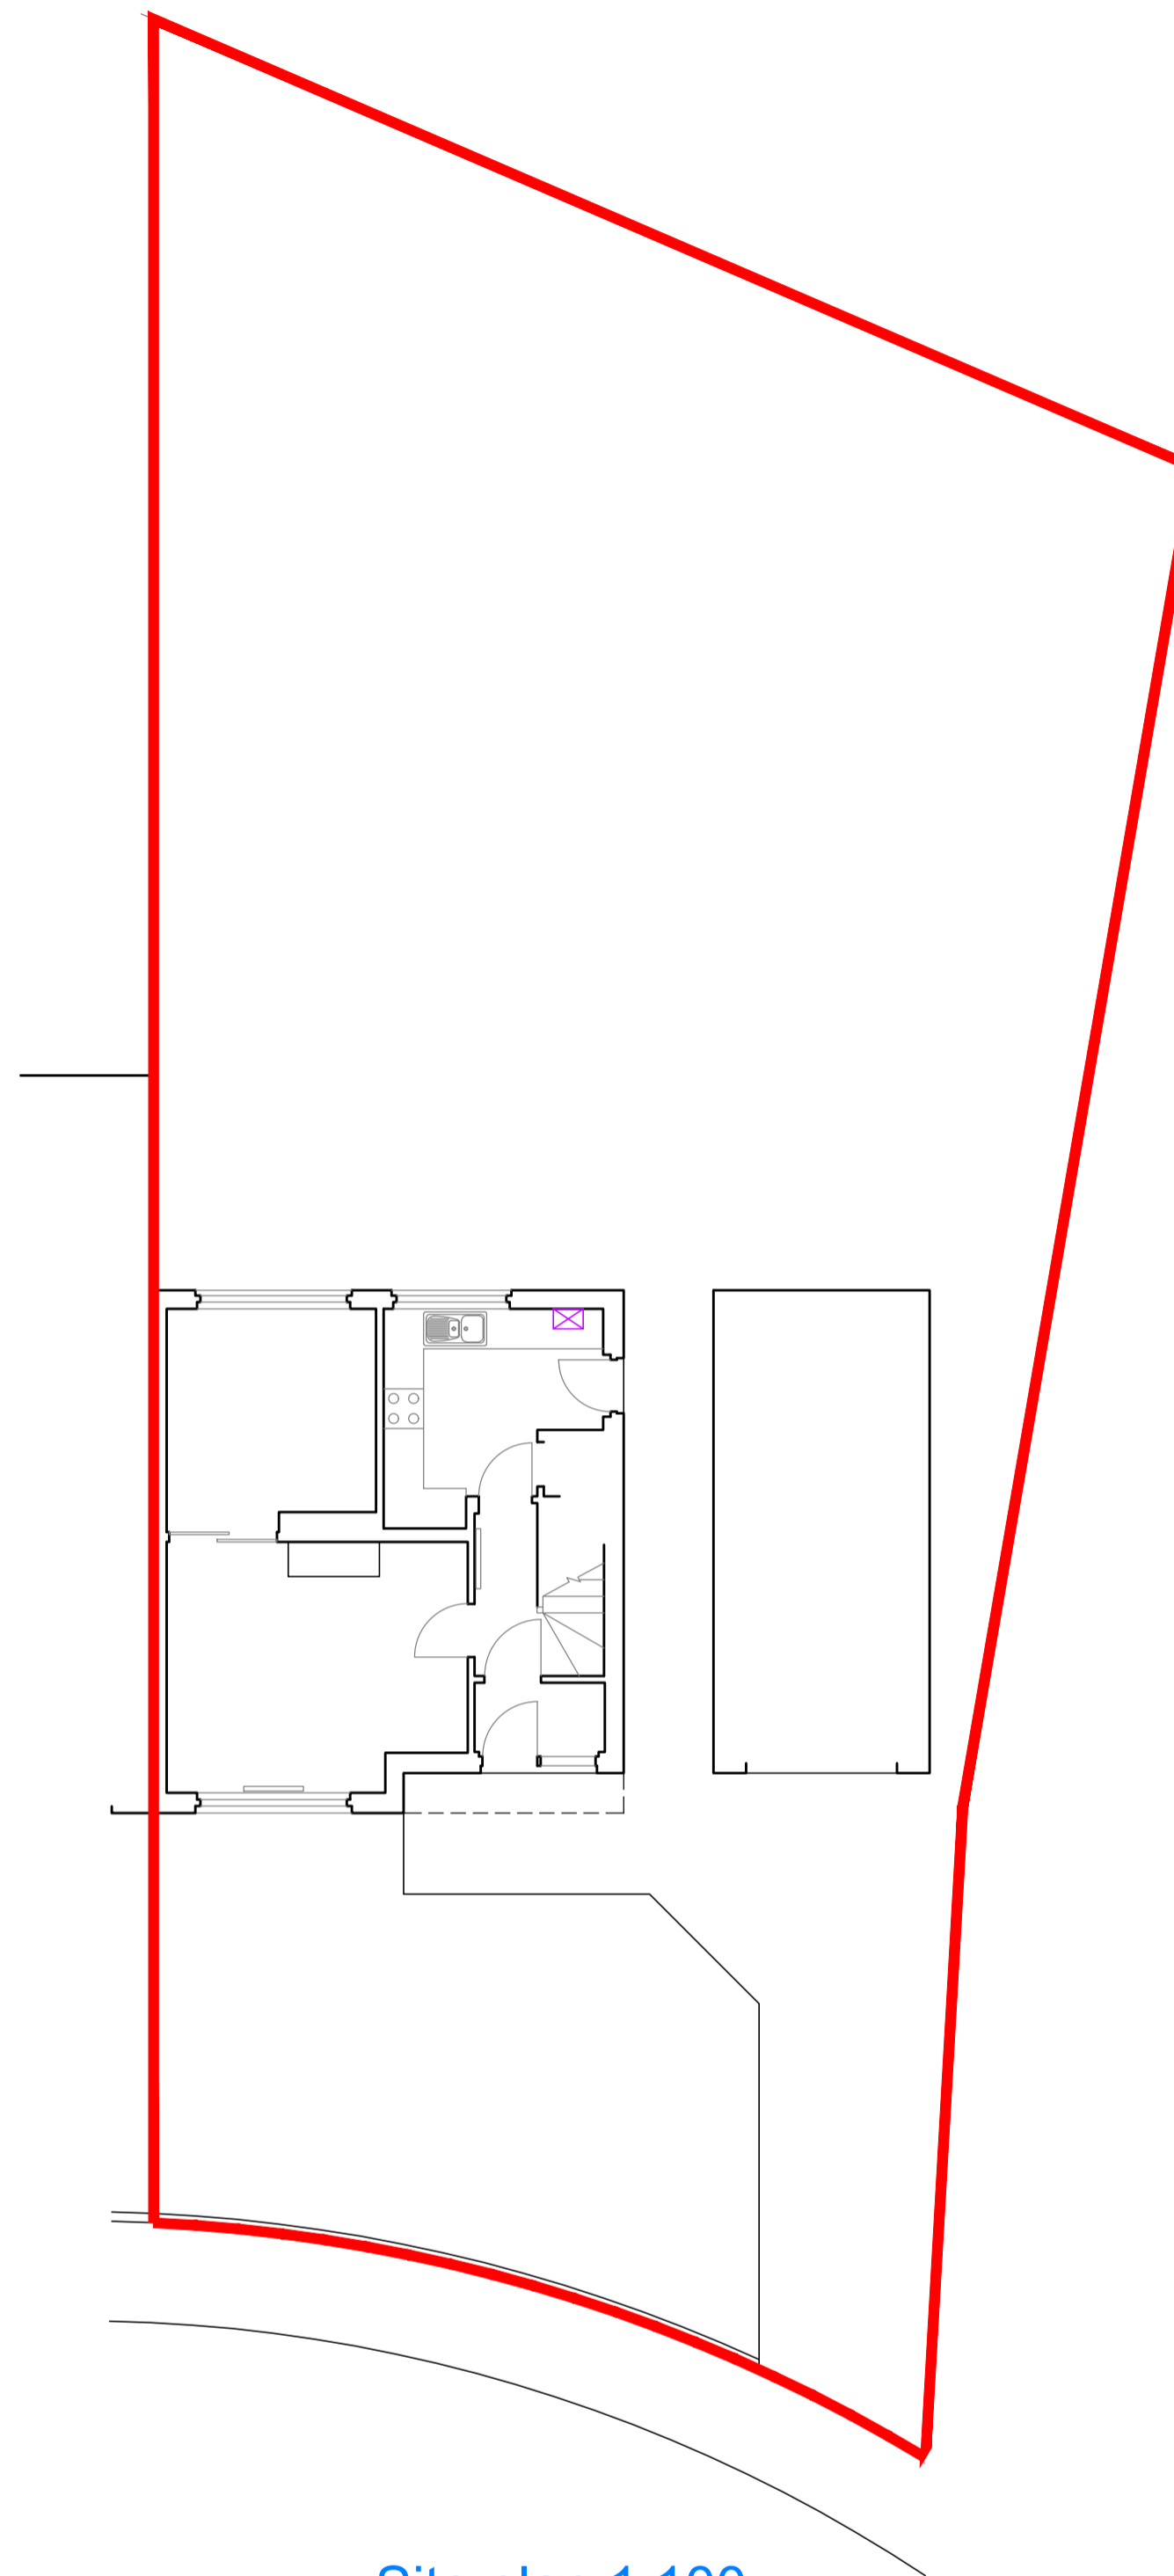

Site plan 1:100



SCALE 1:100

 

SCALE 1:50

<p>CAMERON ARCHITECTURAL DESIGN</p>	Alterations & extension at 14 Heatherley Crescent, Inverness, for Mr & Mrs Wilson
	Survey
	1:50/100 @ A1
	CAD-430-001
<p>© copyright of this drawing is the property of Cameron Architectural Design Ltd and must not be reproduced without written permission</p>	