



Proposed ground floor plan 1:50

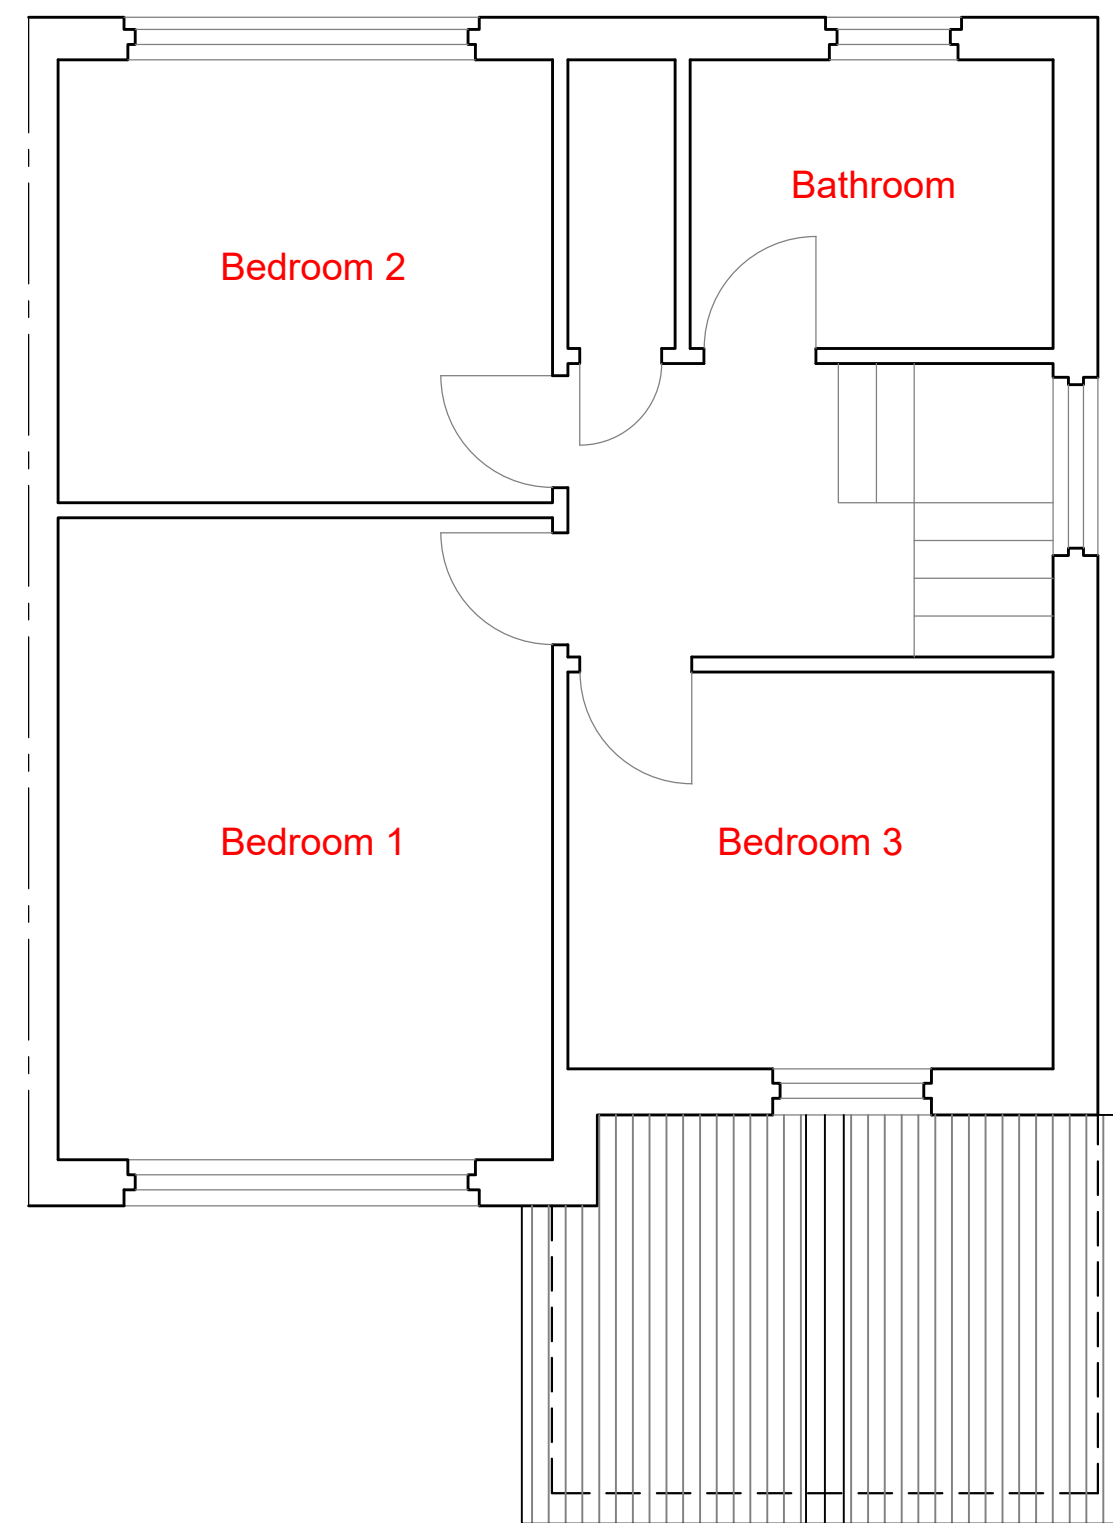


Proposed first floor plan 1:50

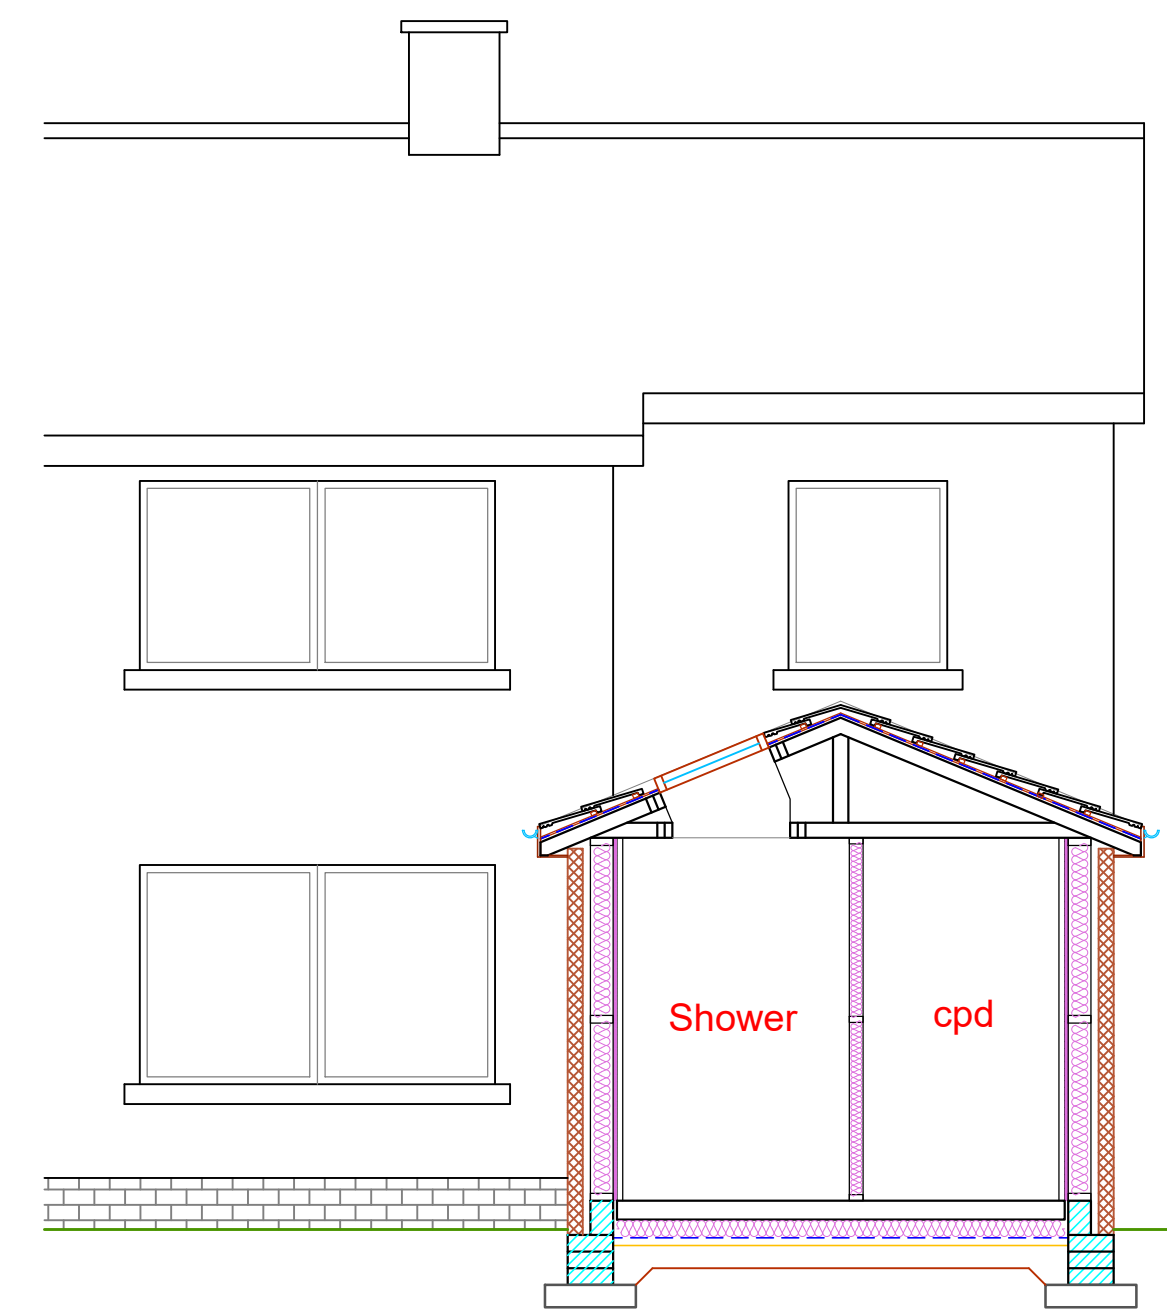

Typical section 1:50


- EXTERNAL FINISHES**
- Interlocking concrete roof tiles to match existing.
 - White UPVC windows & doors to match existing.
 - Timber fascias and soffits painted white to match existing.
 - Walls finished externally with red brickwork to match existing basecourse & entrance.
 - White pvc gutters & downpipes.

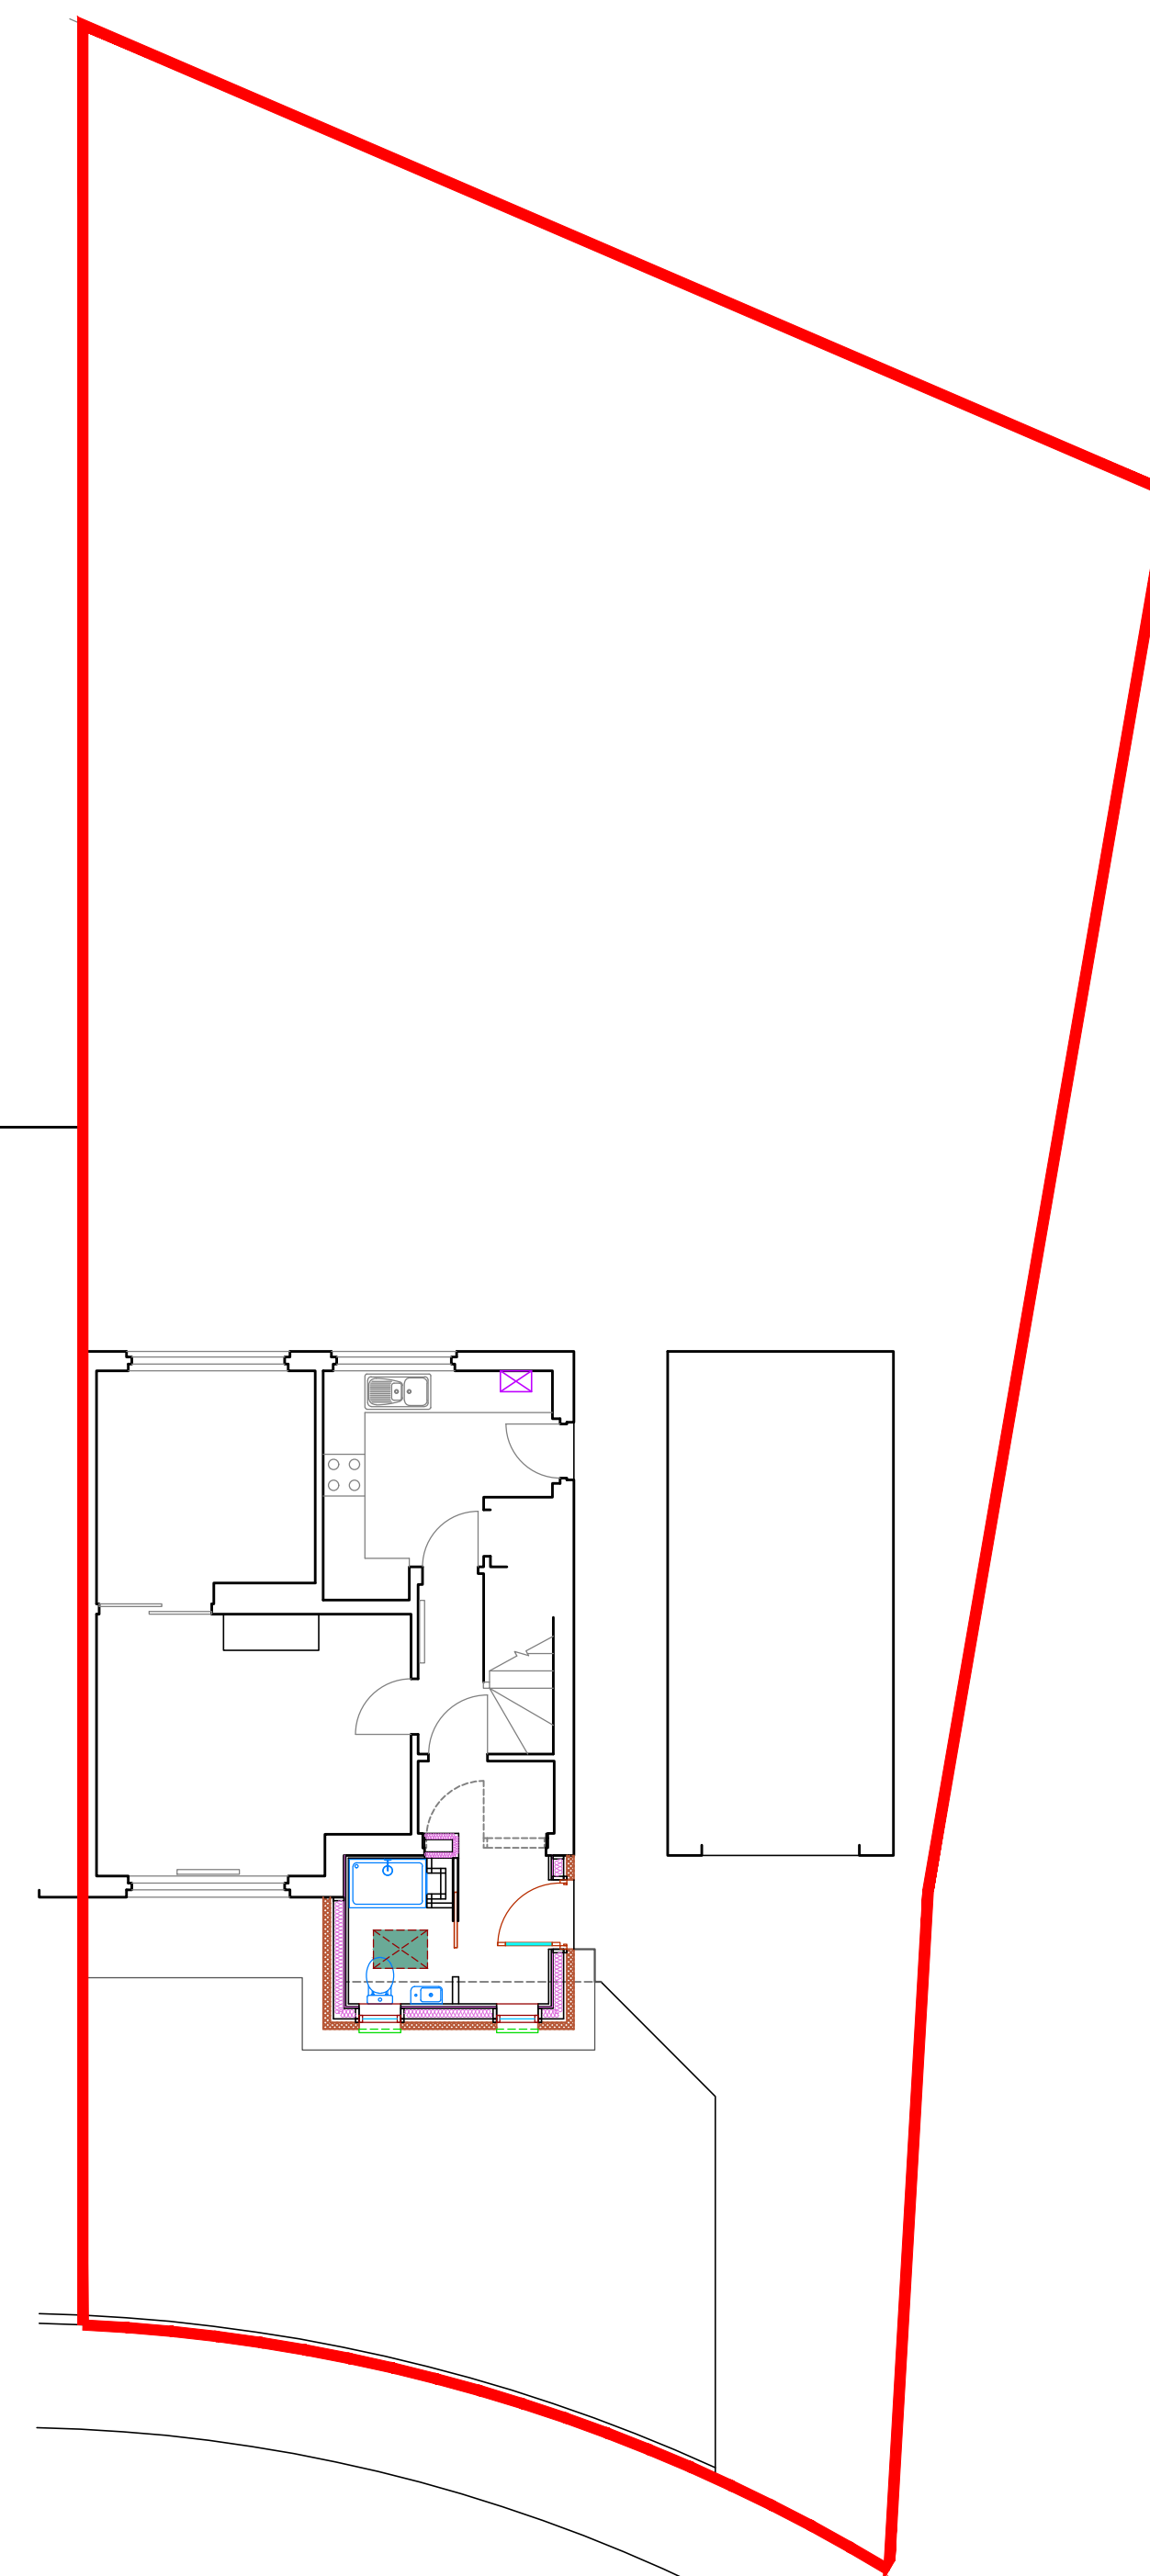


Site plan 1:100




Proposed East elevation 1:50

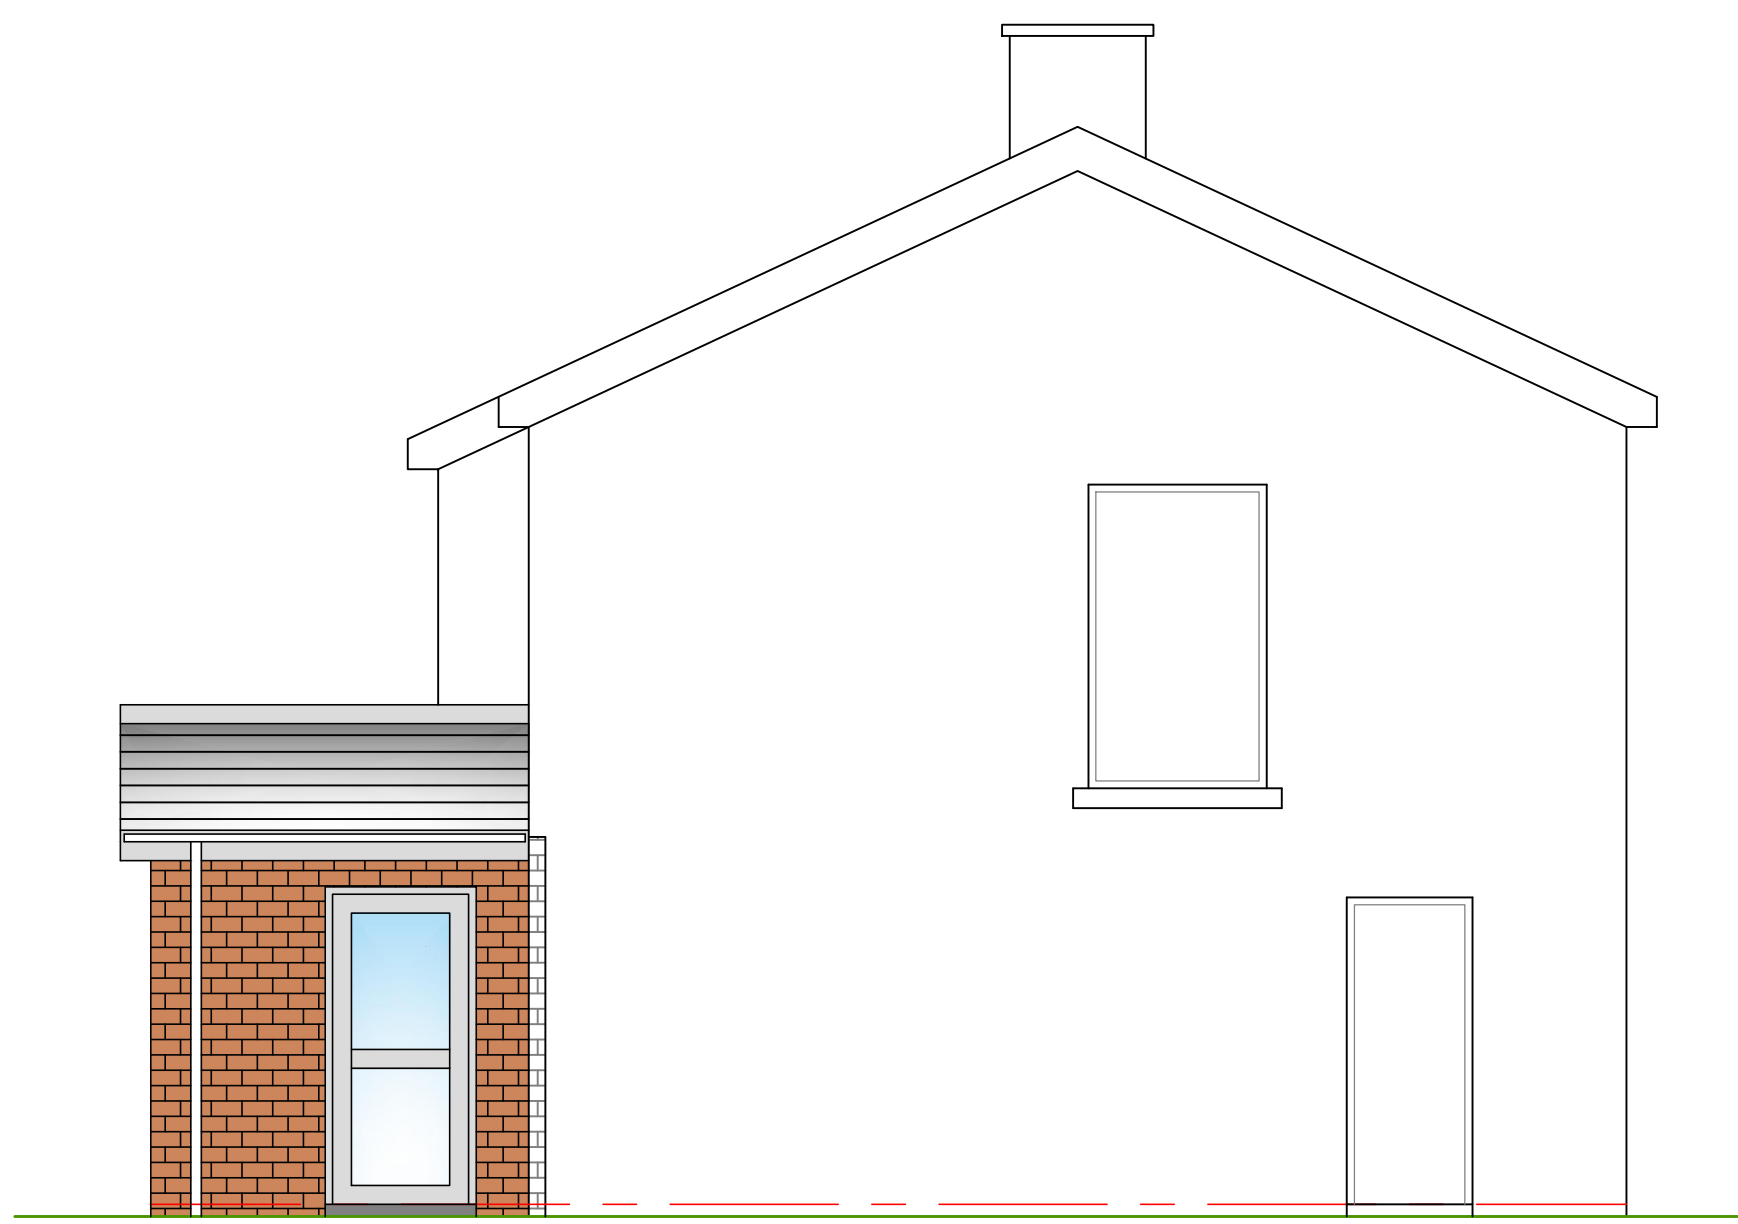


Proposed North elevation 1:50

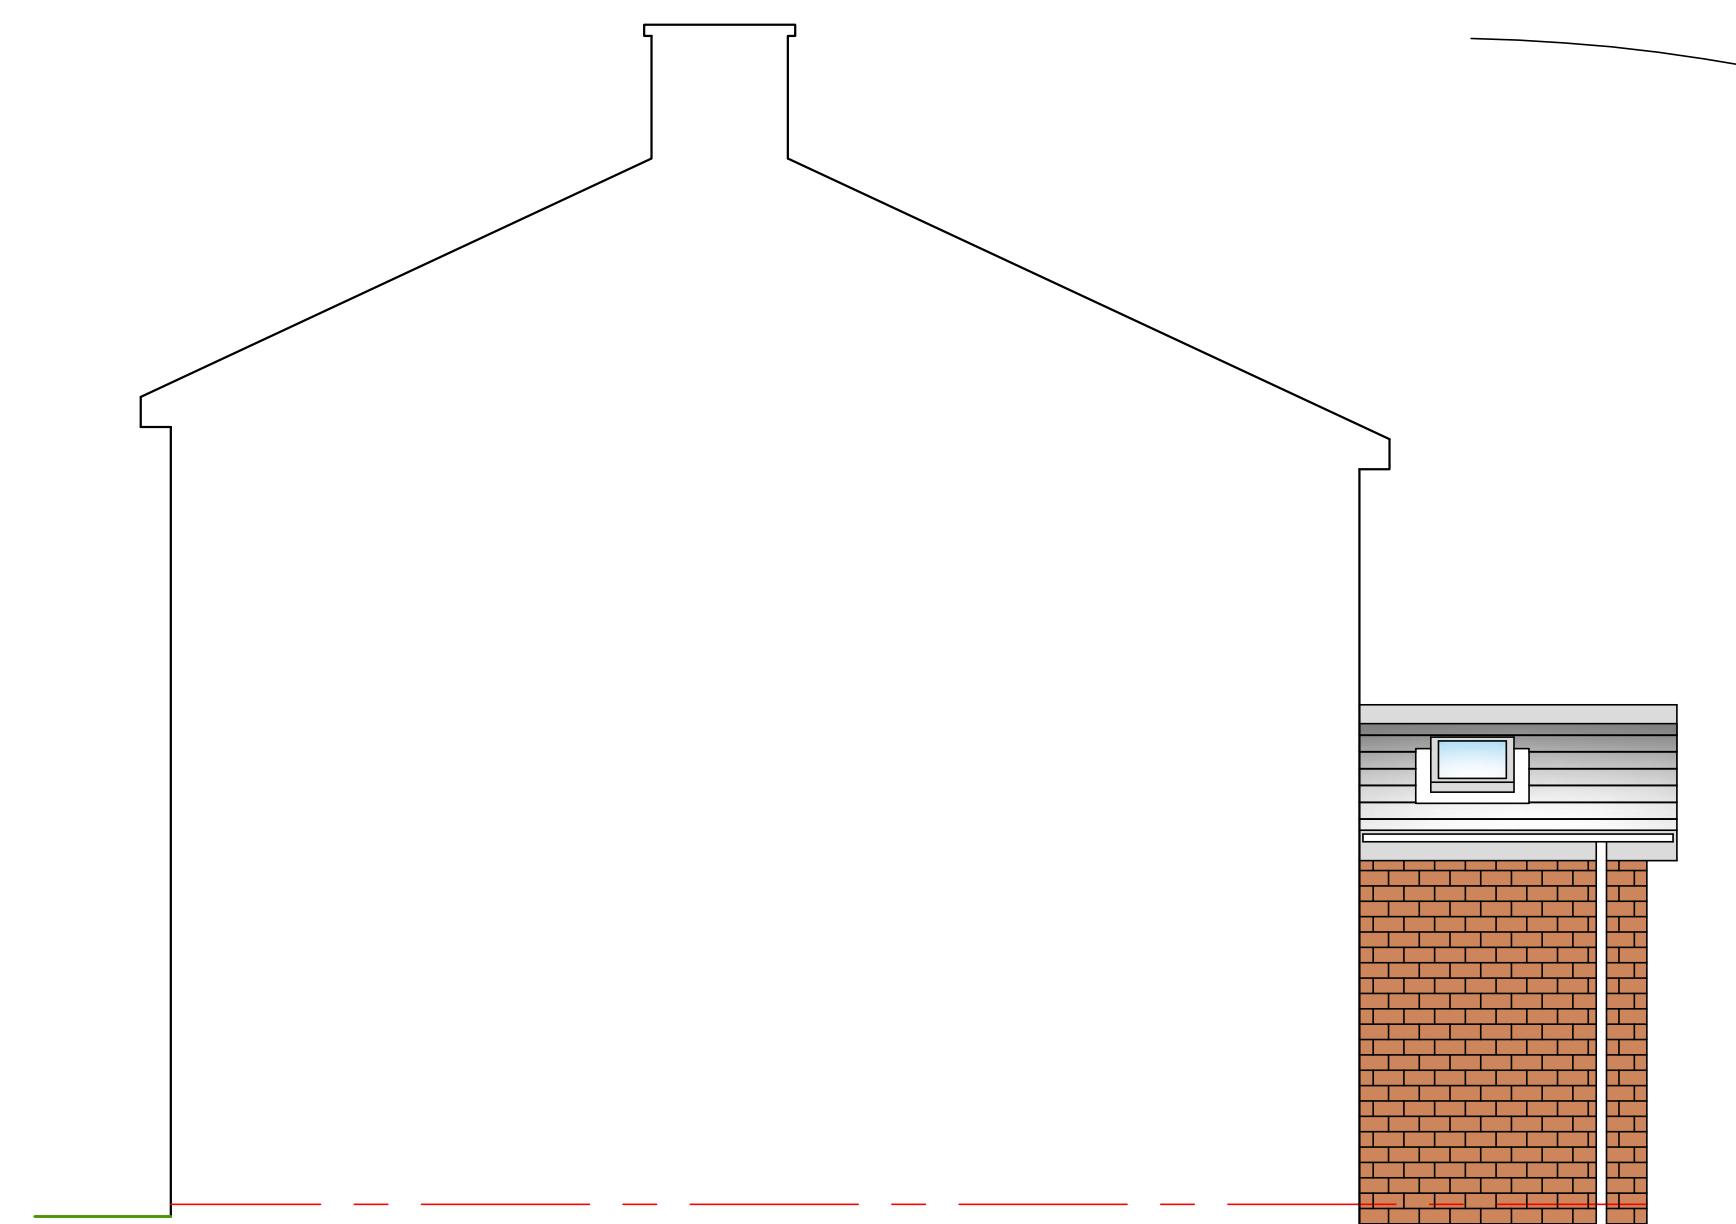

Proposed sectional South elevation 1:50

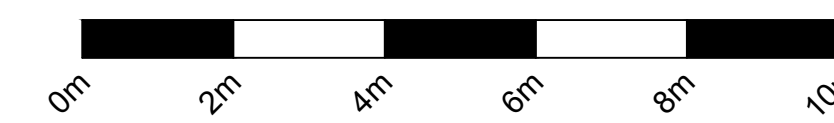

SCALE 1:100

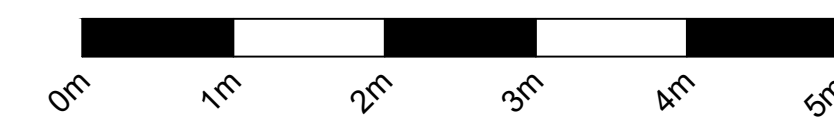

SCALE 1:50

CAMERON ARCHITECTURAL DESIGN	Alterations & extension at 14 Heatherley Crescent, Inverness, for Mr & Mrs Wilson
	Proposals
	1:50/100 @ A1
	CAD-430-002 Rev A
copyright of this drawing is the property of Cameron Architectural Design Ltd and must not be reproduced without written permission	