

NOTES:
ALL LEVELS, ANGLES AND DIMENSIONS TO BE CHECKED ON SITE PRIOR TO COMMENCEMENT OF WORKS.

THIS DRAWING IS TO BE READ IN CONJUNCTION WITH ALL RELEVANT STRUCTURAL ENGINEERS AND MECHANICAL AND ELECTRICAL ENGINEERS DRAWINGS, DETAILS AND SPECIFICATIONS.

Revisions:
P1 Planning 24/01/2024

Status:
Planning



Design Studio 53
23 Dolphin Close,
Linton,
Cambridgeshire,
CB21 4XA

M: +44 (0)7787813077
Email: info@zainabgandhi.com


Client:
Mr Muslim Tambawala

Project:
Residential extension and internal refurbishments
at No 5 Meanley Road,
Manor Park,
London,
E126AP

Title:
Proposed Drawings
Proposed Roof Plan

Scale @ A4	Date:	Drawn:	Checked:
1:100	24/01/2024	ZG	ZG

Drawing no.:	Revision:
ZG P19-105-007	P1

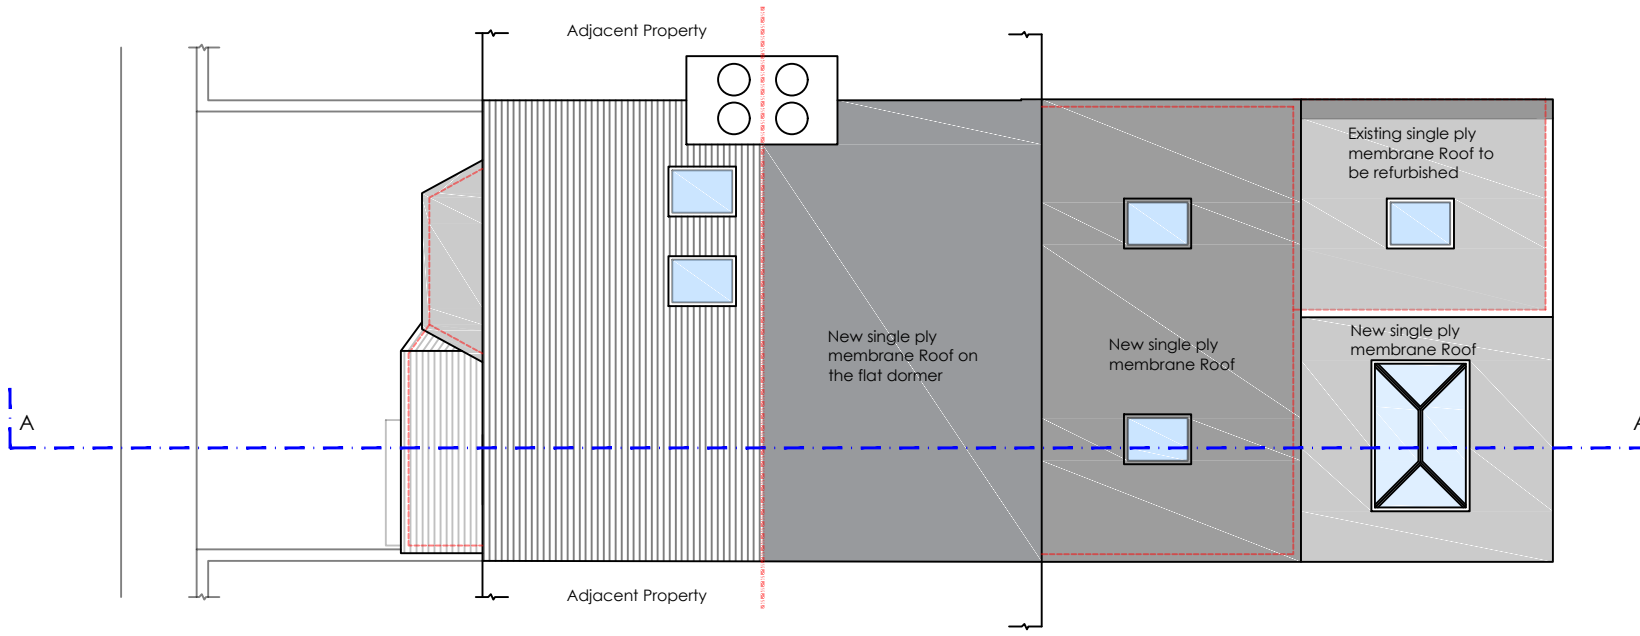

Existing Roof Plan
Scale 1:100@A1

