





existing front elevation

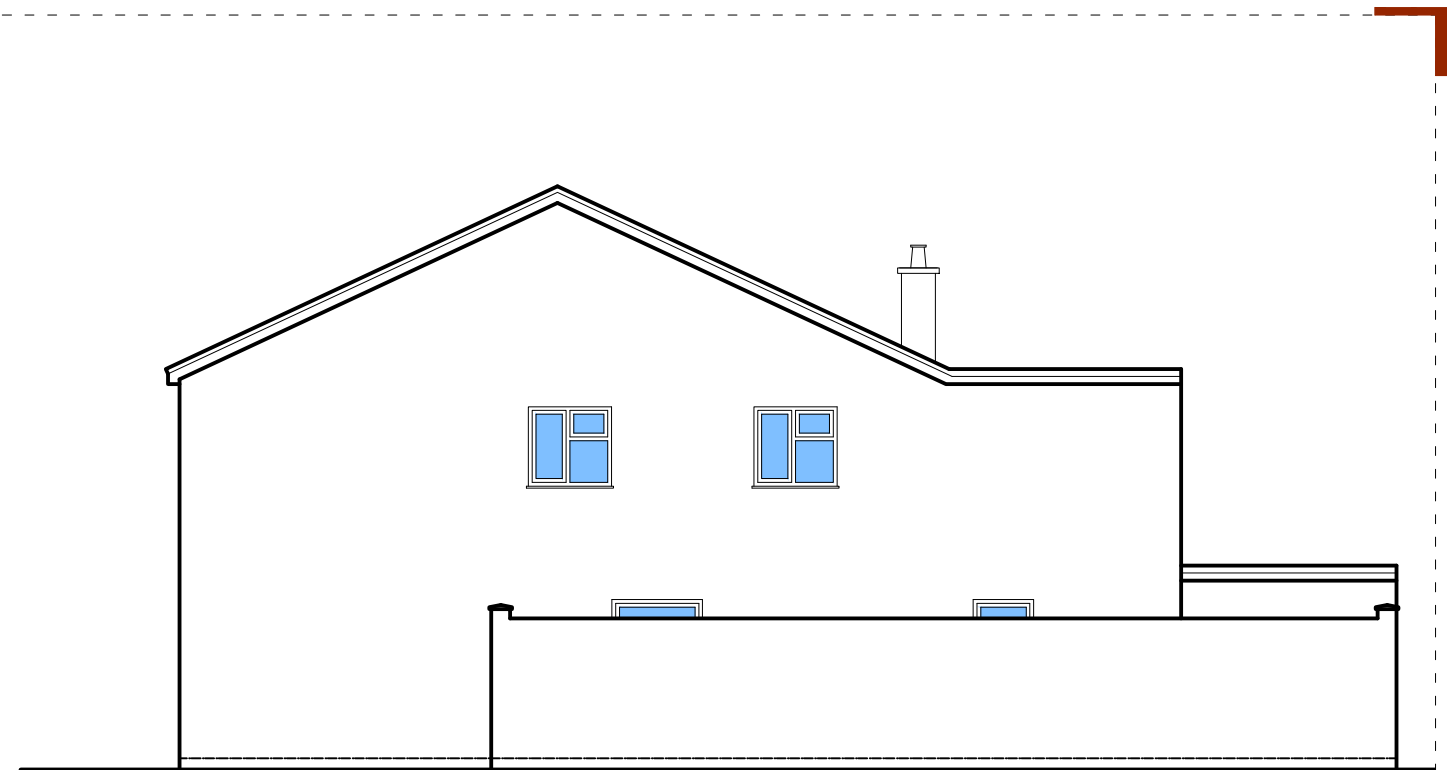


existing side elevation



existing rear elevation

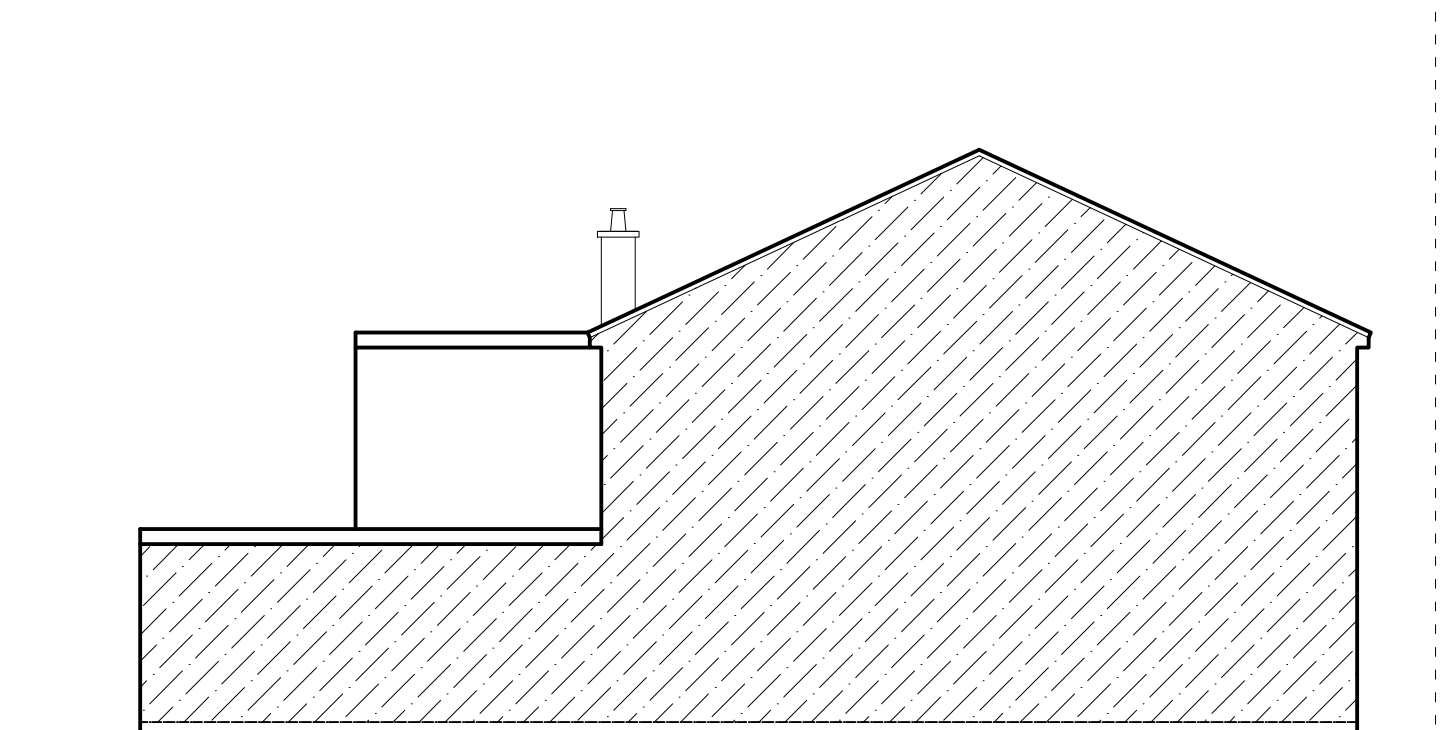

existing side elevation

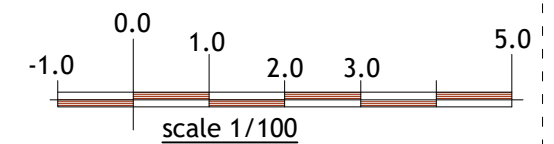

pl4n & build



PH: 07816611144

shamshadali@hotmail.co.uk

ADDRESS: 5 AND 7 NEVILLE RD, LUTON, LU3 2JG

TITLE: EXISTING ELEVATIONS

PROJECT: SINGLE STOREY SIDE EXTENSION & CONVERSION OF SHOP INTO GP SURGERY

DATE 19/08/2023 DWG NO. 02/05

DRAWN BY SCALE 1:100

A3