



proposed front elevation




proposed side elevation

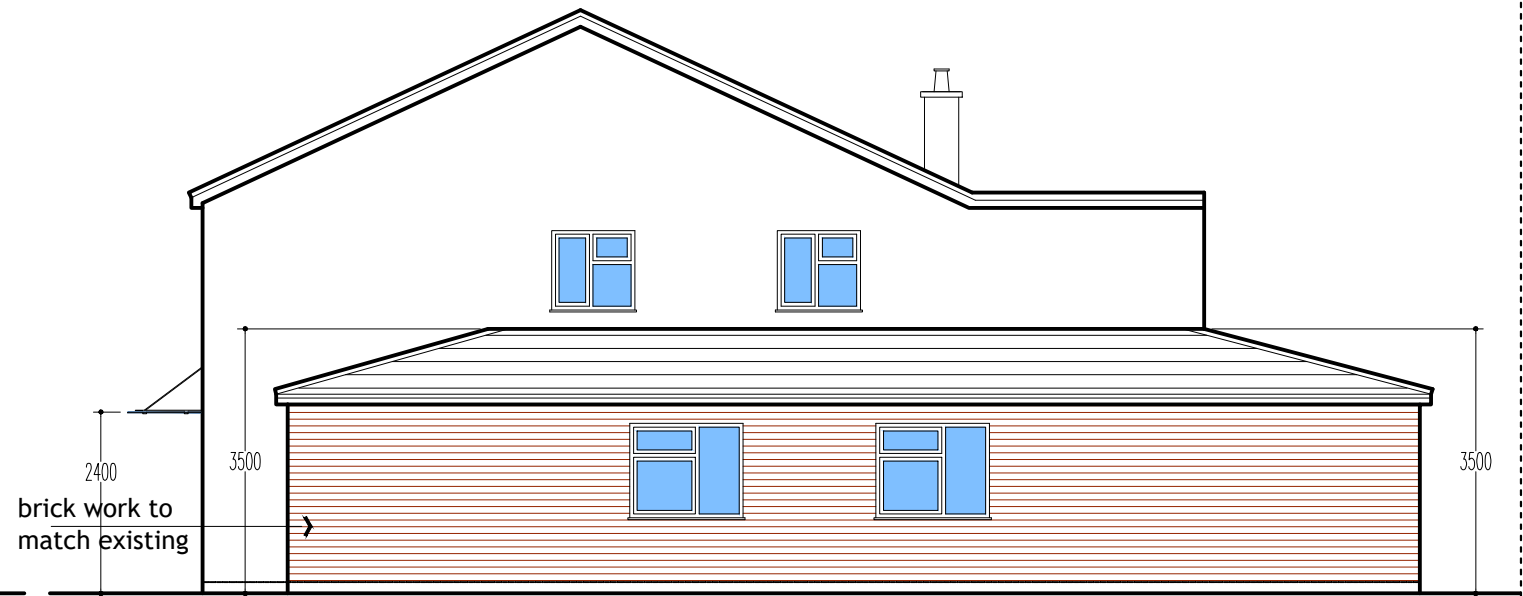

proposed rear elevation

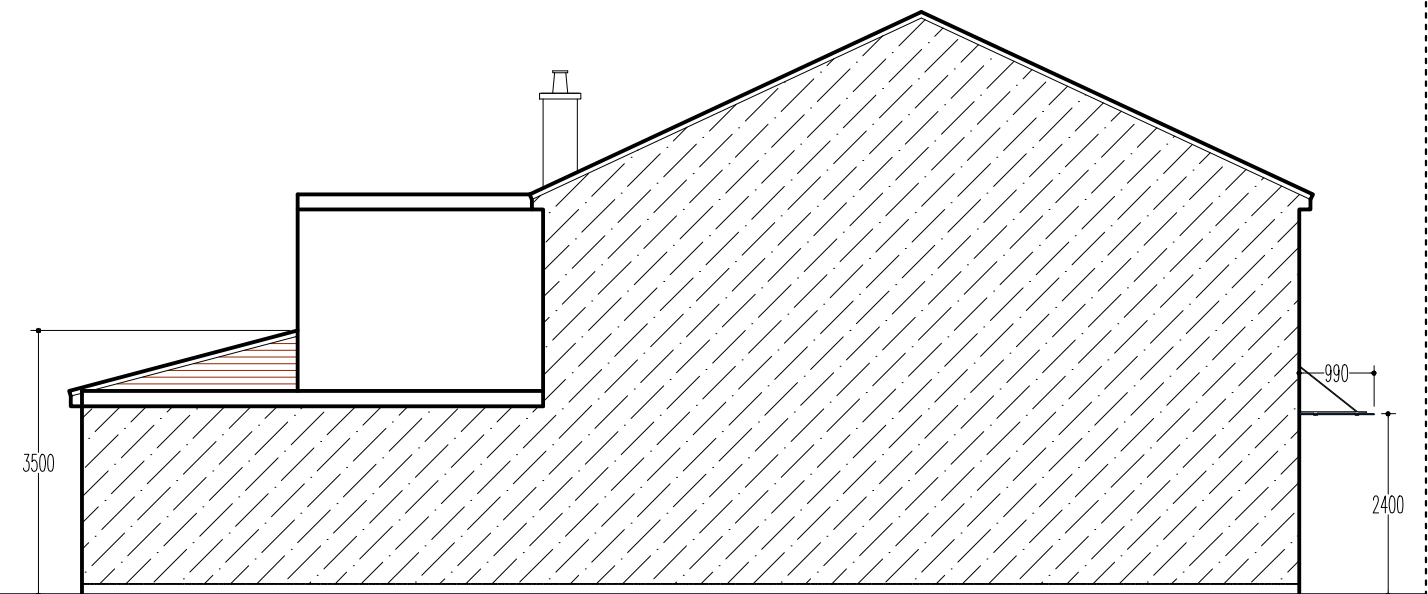

proposed side elevation

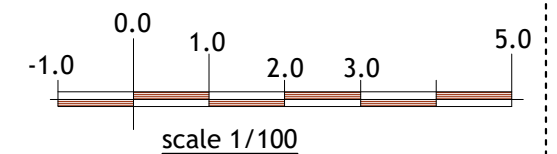

pl4n & build



PH: 07816611144

shamshadali@hotmail.co.uk

ADDRESS: 5 AND 7 NEVILLE RD, LUTON, LU3 2JG

TITLE: PROPOSED ELEVATIONS

PROJECT: SINGLE STOREY SIDE EXTENSION & CONVERSION OF SHOP INTO GP SURGERY

DATE 19/08/2023

DWG NO. 04/05

DRAWN BY

SCALE 1:100

A3