



Ordnance Survey, (c) Crown Copyright 2024. All rights reserved. Licence number 100022432

 

Block/Site Plan scale 1:200

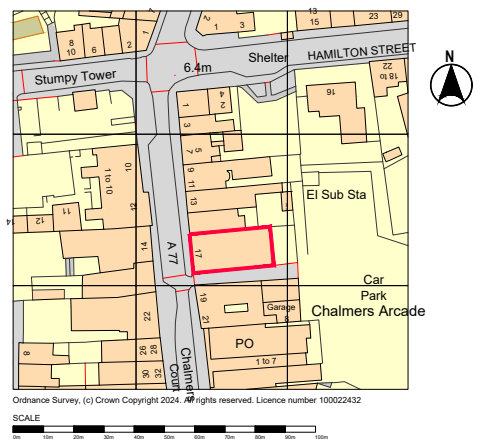

Location Plan scale 1:1250

A	22/01/2023	Planning Submission	CJ/PW
REV	DATE	REVISION	INITIALS
<b>LLOYDS BANKING GROUP</b>			
ALL DIMENSIONS TO BE VERIFIED PRIOR TO COMMENCING WORK. DRAWING TO BE READ IN CONJUNCTION WITH PROJECT SPECIFICATIONS.			
THIS DRAWING IS THE PROPERTY OF LLOYDS BANKING GROUP AND COPYRIGHT IS RESERVED BY THEM. THE DRAWING IS ISSUED ON CONDITION THAT IT IS NOT COPIED OR DISCLOSED BY OR TO ANY UNAUTHORISED PERSONS WITHOUT PRIOR CONSENT IN WRITING TO LLOYDS BANKING GROUP - GROUP PROPERTY. ALL MODIFIED DRAWINGS SHOULD BE RETURNED TO LLOYDS BANKING GROUP.			
<b>GROUP PROPERTY</b>			
BRISTOL - PO Box 112, Canons House, Canons Way, BRISTOL, BS99 7LB EDINBURGH - Sighthill South, 12 Bankhead Crossway South, EDINBURGH, EH11 4EN HALIFAX - Trinity Road, HALIFAX, West Yorkshire, HX1 2RG			
PROJECT ADDRESS		SCALE	
Brand - BoS		A1 - as noted	
Girvan Dalrymple Street		A3 - as noted	
17 Dalrymple Street		DATE	
GIRVAN KA26 9EU		01/12/2023	
DRAWING DESCRIPTION		DRAWN BY	
Block & Location Plan		CJ/PW	
Proposed		REVISION	
DRAWING NUMBER		A	
50963407-HLN-XX-ZZ-M2-AR01-9001			