




1.0 Existing Survey Location Plan

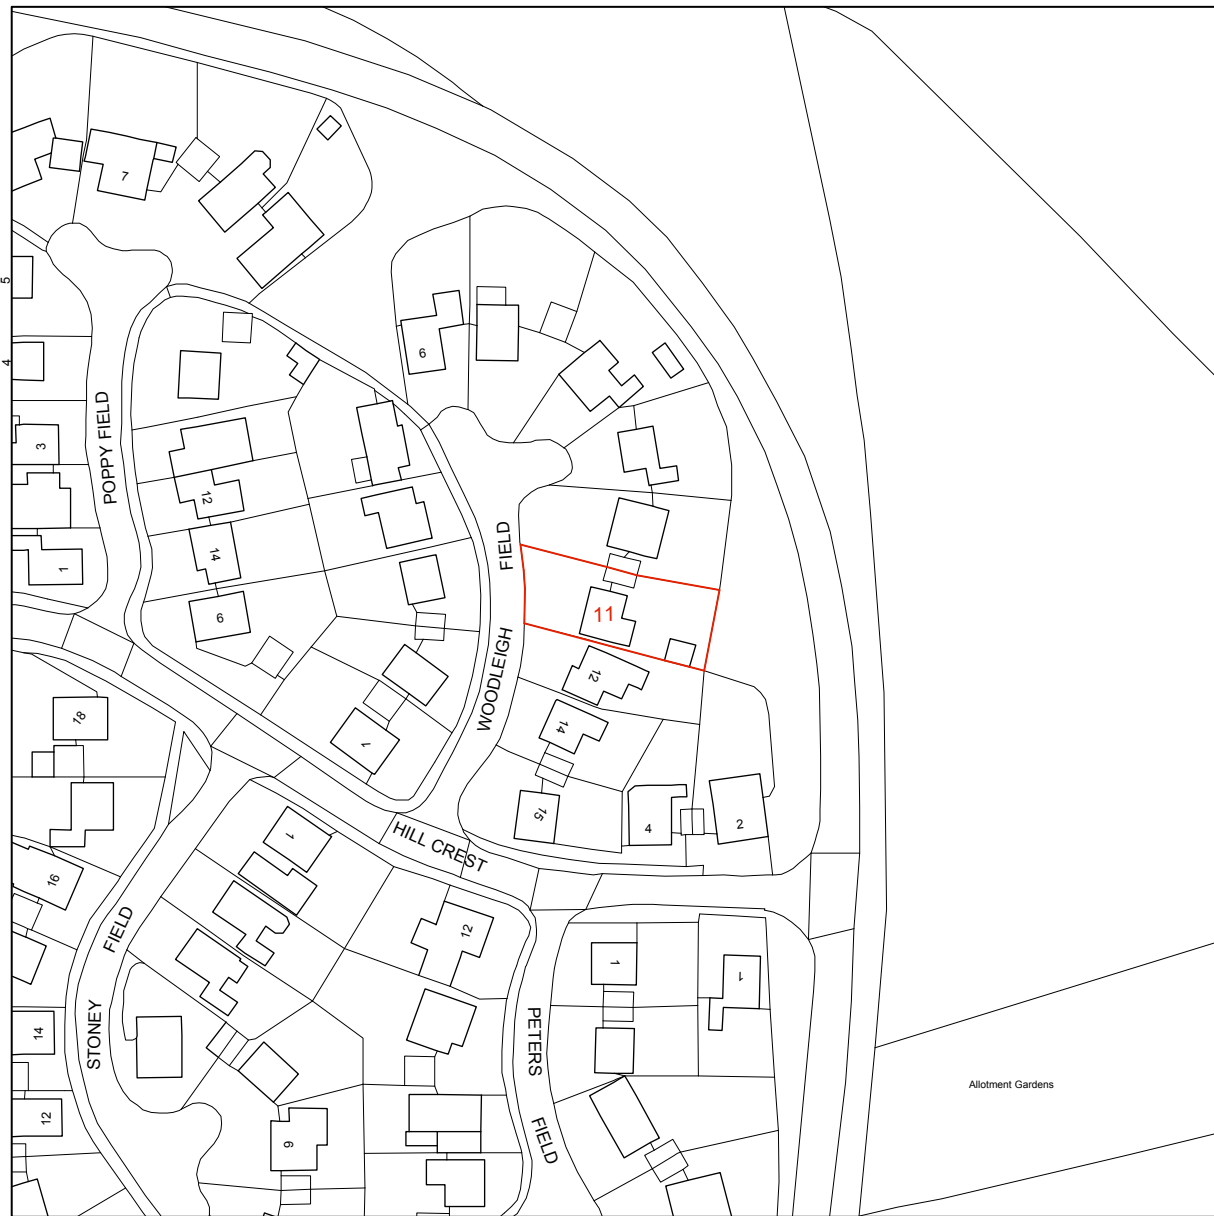

Existing Location Plan 1:1250

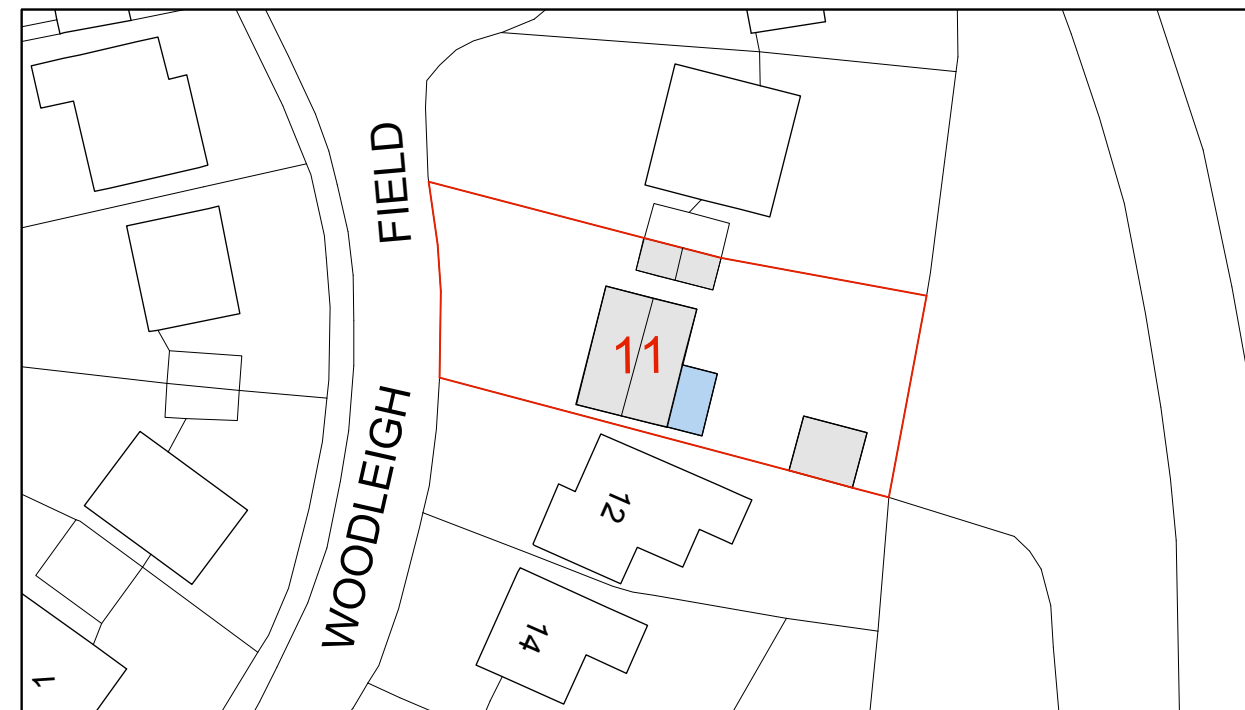

Existing Block/Roof Plan 1:500

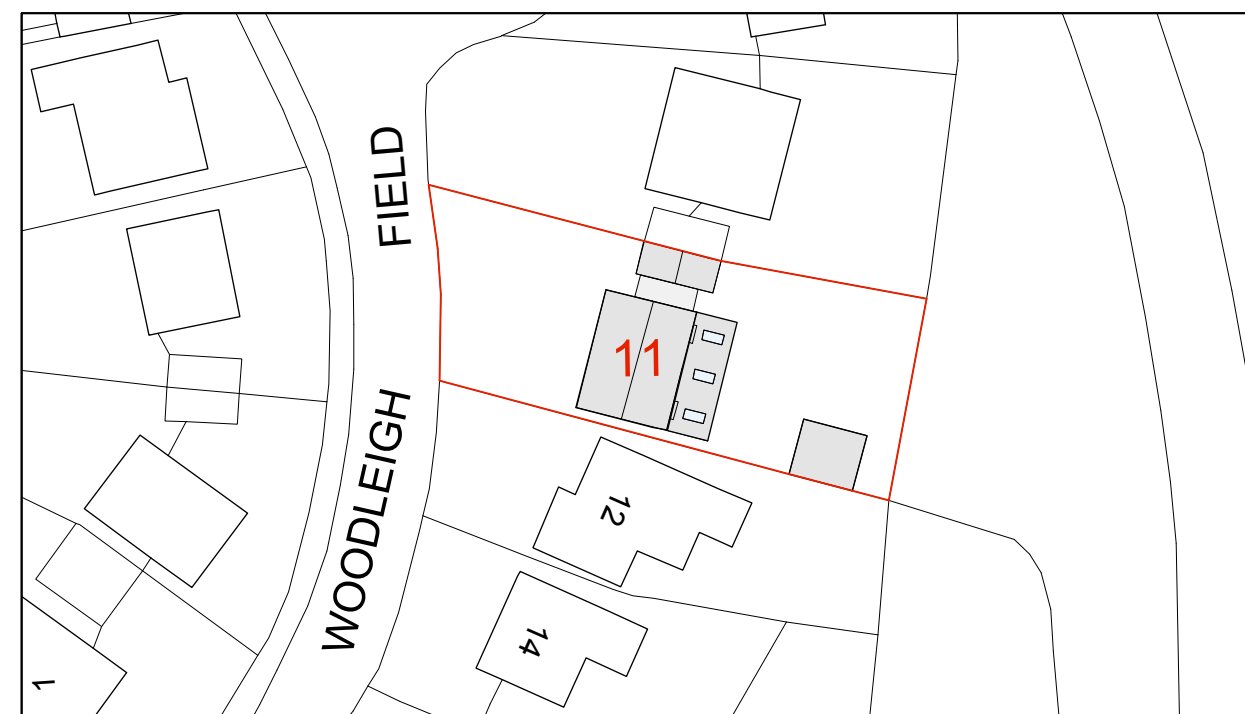

Proposed Block/Roof Plan 1:500



josh thomas design house

Herridges Barn Keford Road Poolhill
Newent Gloucestershire GL18 1LW

T: 01531 890 860
E: info@joshthomasdesignhouse.co.uk
W: jt dh.co.uk

General Notes

1. Do not scale off this drawing.
2. Any discrepancies to be reported immediately.
3. This drawing is to be read in conjunction with all relevant specifications and other drawings issued by the Architect, Structural Engineer and other Specialists.
4. This drawing is copyright and is not to be reproduced.
5. If in doubt, ask.

Revision	Date	Details Of Revision

Project. Proposed Single Storey Rear Extension
11 Woodleigh Field
Highnam
Gloucestershire
GL2 8LP

Drawing Title. Existing Location and Block Plans

Drw No: 690/001 **Rev:** A

Date: July 2023 **Status:** Planning

Scale: 1:1250 & 1:500 @ A3

Drwn by: