


2nd Floor Plan

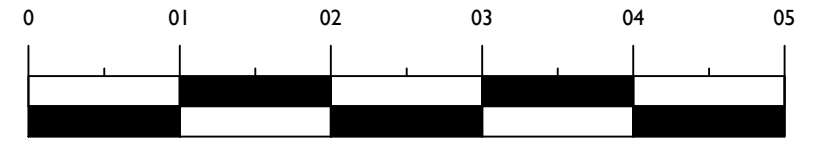

Rev	Date	Revision	Drg No.	Rev
Proposed 2nd Floor Plan			PA07	
Scale 1:50@A3			Job No. 440105	
Client			Mr & Mrs Jones	
Project			1A Dellfield Avenue, Watford	
© Copyright				
<b>TERENCE FIDLER PARTNERSHIP LTD</b> CONSULTING STRUCTURAL ENGINEERS 65 High Street, Kings Langley, Herts WD4 9HU Tel: 01923 291554 info@tpeengineers.co.uk				