



REAR ELEVATION



SIDE ELEVATION

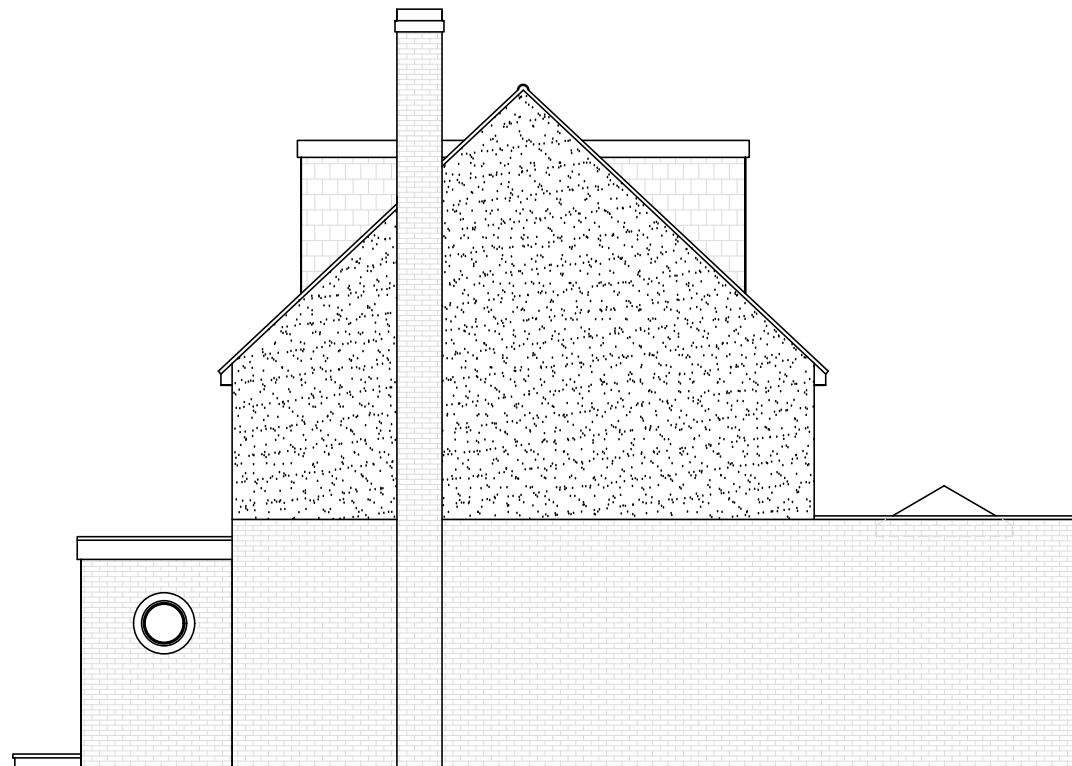

SIDE ELEVATION

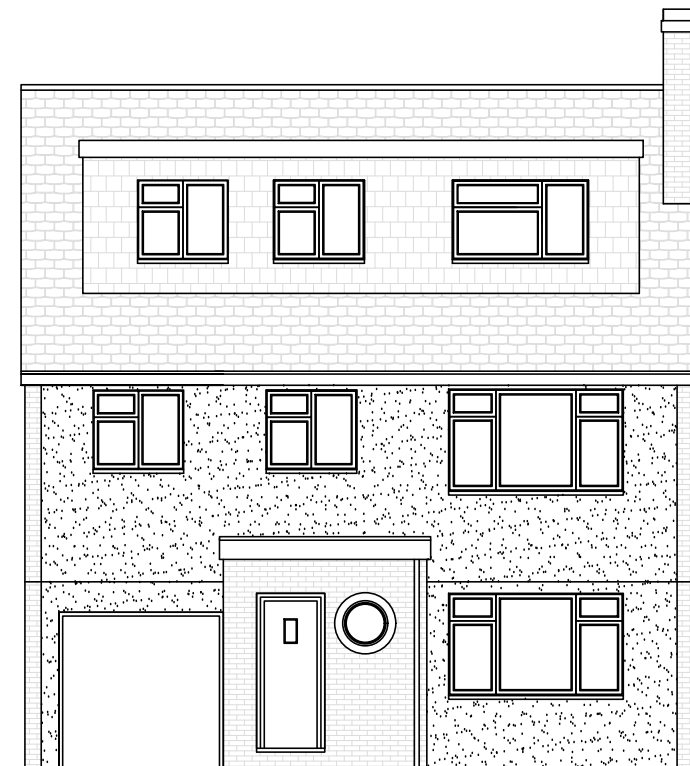

FRONT ELEVATION

Rev	Date	Revision	Drg No.	Rev
Proposed Elevations			PA09	
Scale 1:100@A3			Drn. by: CF	Job No. 440105
			Chkd. by:	
Client		Mr & Mrs Jones		
Project		1A Dellfield Avenue, Watford		

© Copyright
TERENCE FIDLER PARTNERSHIP LTD
 CONSULTING STRUCTURAL ENGINEERS
 65 High Street, Kings Langley, Herts WD4 9HU
 Tel: 01923 291554 info@tfdengineers.co.uk

