



REAR ELEVATION

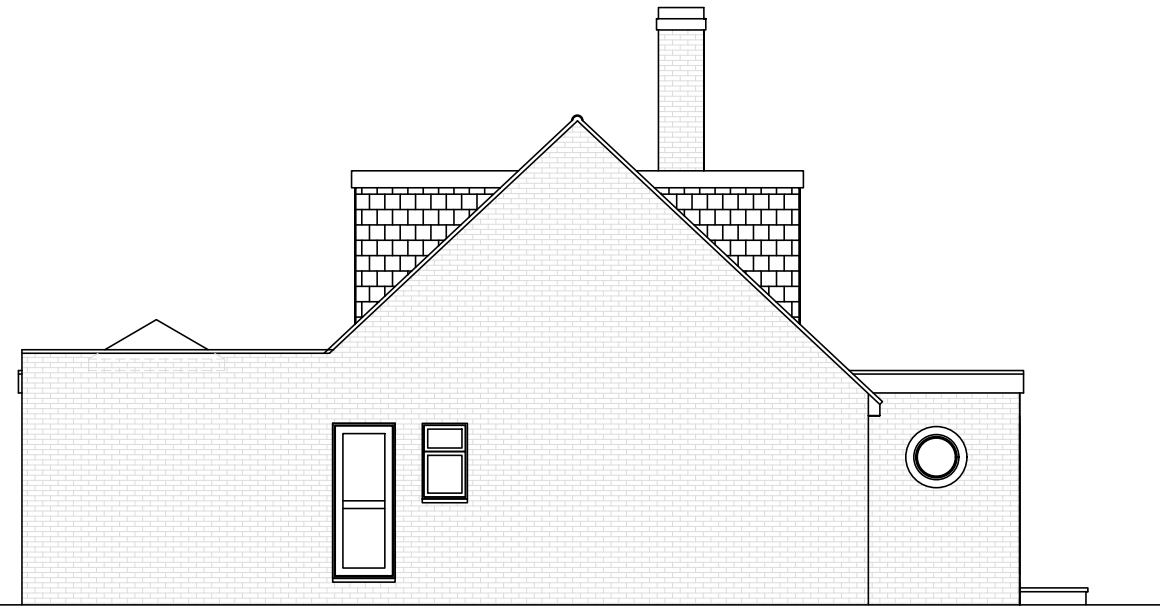

SIDE ELEVATION

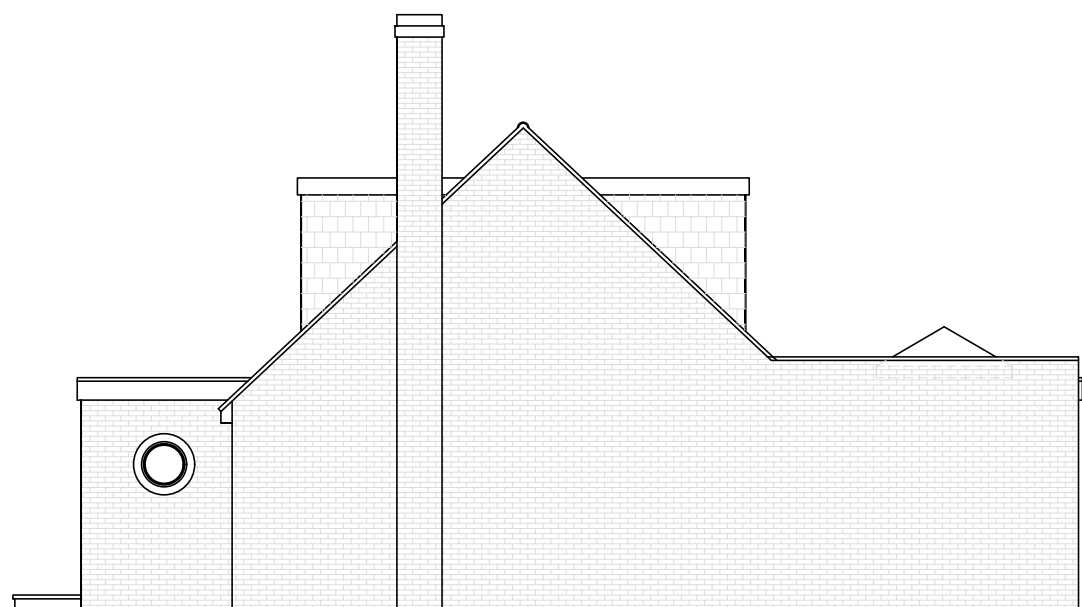

SIDE ELEVATION



FRONT ELEVATION

Rev	Date	Revision	Drg No.	Rev
Existing Elevations			PA04	
Scale 1:100@A3		Drn. by: CF	Job No. 440105	
		Chkd. by:		
Client			Mr & Mrs Jones	
Project			1A Dellfield Avenue, Watford	

© Copyright
TERENCE FIDLER PARTNERSHIP LTD
 CONSULTING STRUCTURAL ENGINEERS
 65 High Street, Kings Langley, Herts WD4 9HU
 Tel: 01923 291554 info@tpeengineers.co.uk

