



A-A FRONT ELEVATION (PROPOSED)

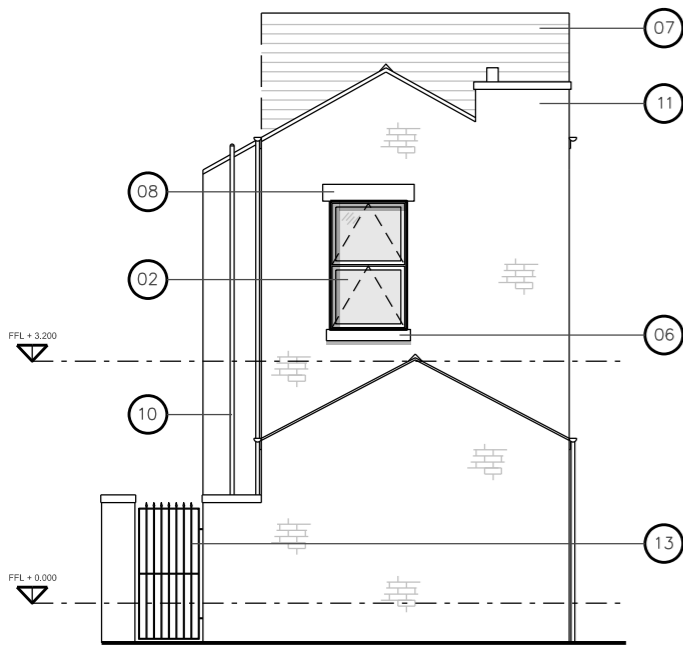

B-B INNER SIDE ELEVATION (PROPOSED)



C-C REAR ELEVATION (PROPOSED)

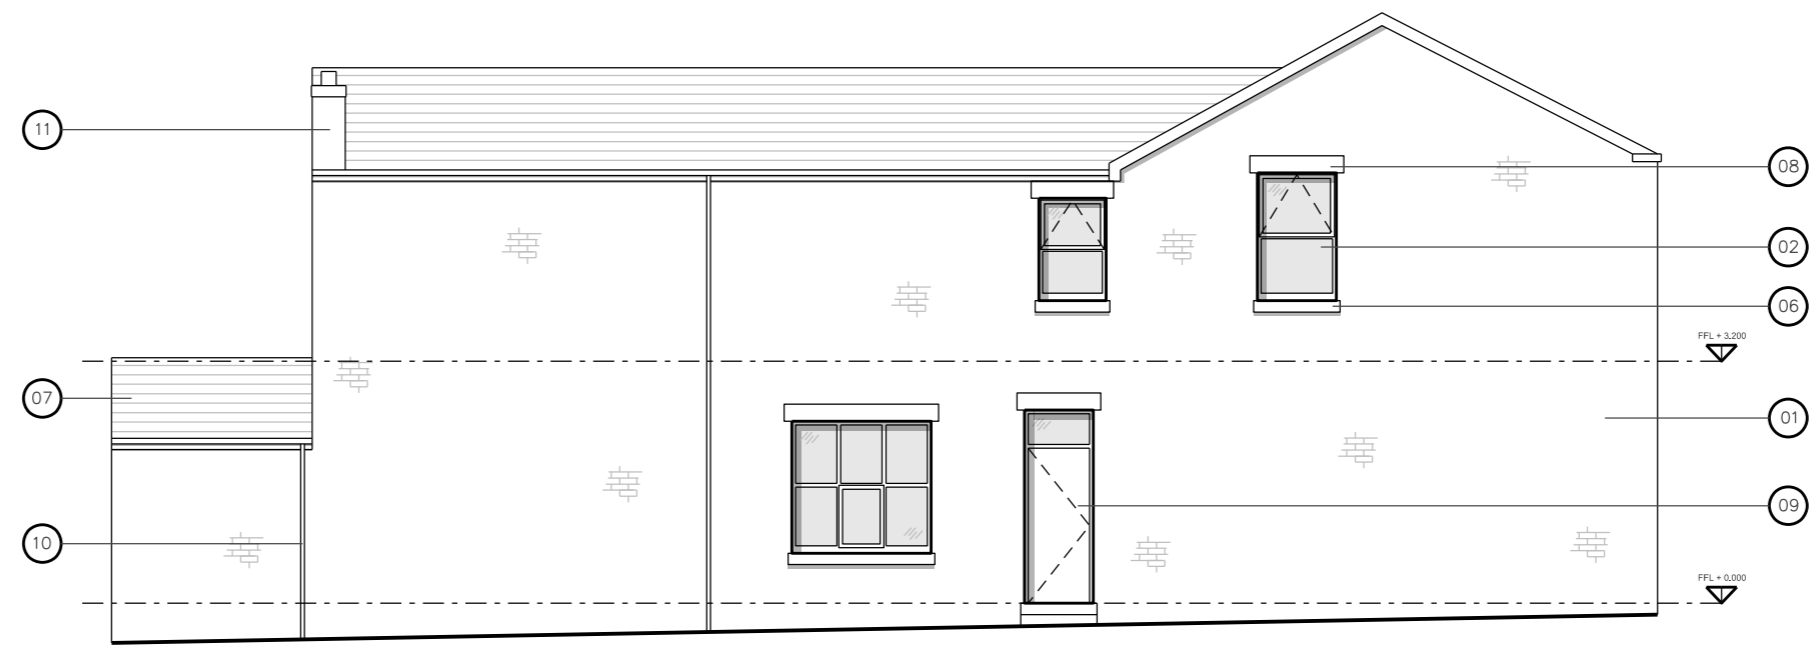

D-D SIDE ELEVATION (PROPOSED)

KEY

- 01 Red brown facing brick
- 02 White uPVC framed glazed window
- 03 White render
- 04 White aluminium framed shopfront
- 05 Commercial unit signage
- 06 Stone window cill
- 07 Slate tile roof
- 08 Stone lintel
- 09 Block timber door
- 10 Block uPVC downpipe
- 11 Red brown facing brick chimney
- 12 White uPVC door with glazed panel
- 13 Block iron rear gate
- 14 White timber sash window

Subject to Planning and Building Regulations Approval
 This drawing is not intended for use as a construction drawing and should only be used for the purpose in which it has been supplied

GENERAL NOTE:
 Site survey information carried out using key on-site dimensions.
 The contractor is required to check the accuracy of the drawing and dimensions before work is put in hand/ materials ordered and report any discrepancies to the architect/ client for rectification as soon as practically possible.
 The contractor shall verify all openings/ structural opening widths and heights on site prior to ordering any doorset, sliding/ folding screen, glazed screen, window or masonry infill.



REVISION	NOTES	DATE	REVISION	NOTES	DATE
P01	Initial Issue	16.01.2024			

DRAWN	DATE	CHECKED	DATE	APPROVED	DATE
	JAN 2024				
	JAN 2024				
	JAN 2024				

DO NOT SCALE. Use figured dimensions only. The contractor is required to check all dimensions before any work is put in hand/ ordering of materials etc. Copyright of this drawing belongs solely to J7. This drawing must only be used for the purpose for which it is issued and its contents must not be reproduced for any purpose without written permission. Areas indicated, or areas calculated from this drawing should be used for valuation purposes or as the basis for development contracts.

J7

PROJECT	175_57 Liverpool Road North, Burscough, Ormskirk	SCALE	1:100 @ A3
DRAWING TITLE	Proposed Elevations	STATUS	PLANNING
DRAWING NUMBER	J7_0175_(20)_A110	REVISION	P01