



Garage Elevations

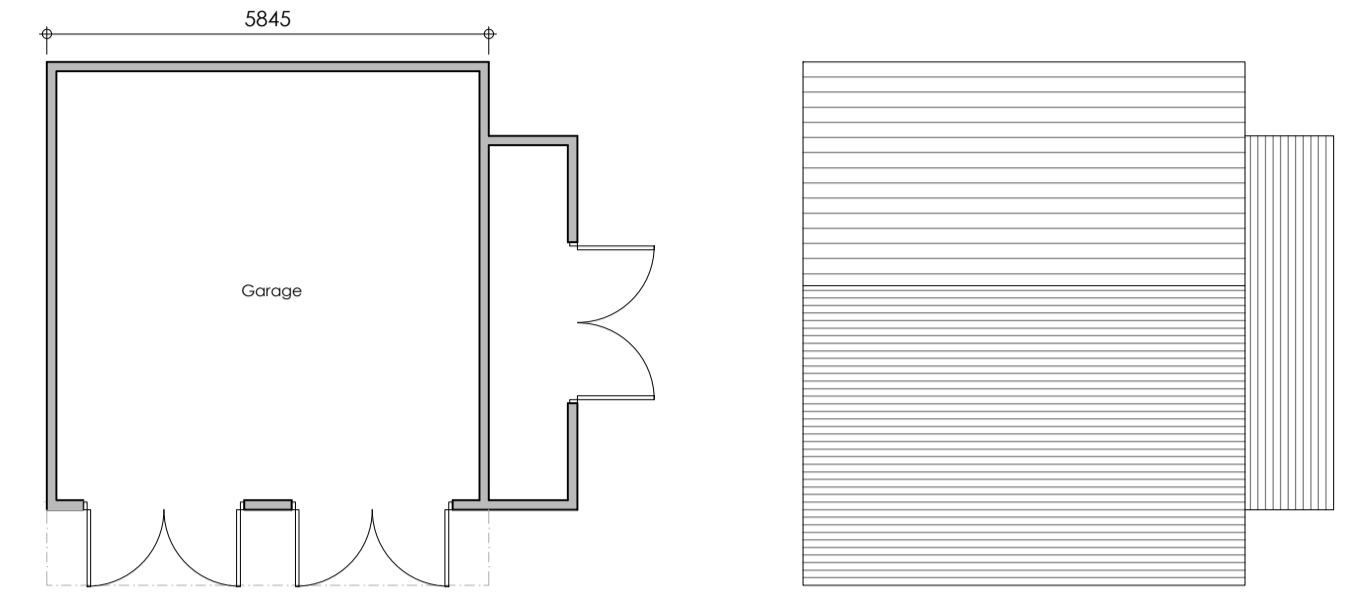

Garage Plans

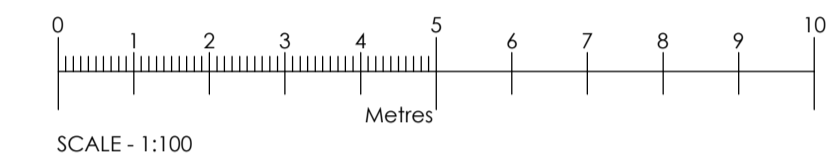

Rev	Date	Comments
-----	------	----------

PLANNING

Client
Mr & Mrs Hardy


Project
Merrie Fields
Hill Green Road
Stackbury
Kent
ME9 7UN

Title
Site Plan & Garage
As Existing

Project No.	Date
8612	October 2023

Drawing No.	Revision
8612-PD-031	

Scale	Drawn	DMW
1:200@A1 1:100		
	Check	PH

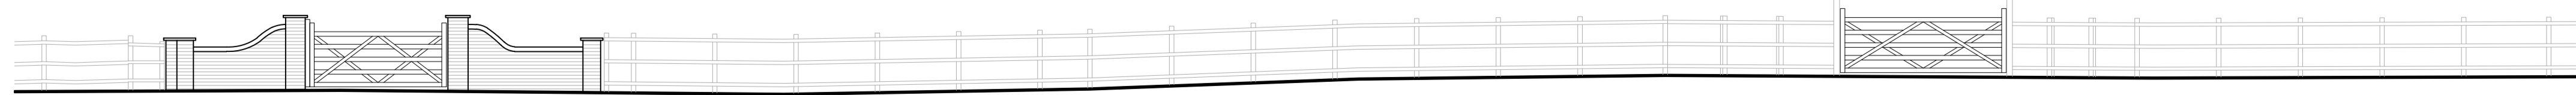

Front Boundary Treatment - Existing Elevation
Scale 1:100

