


0. Ground Floor (12) 1:100

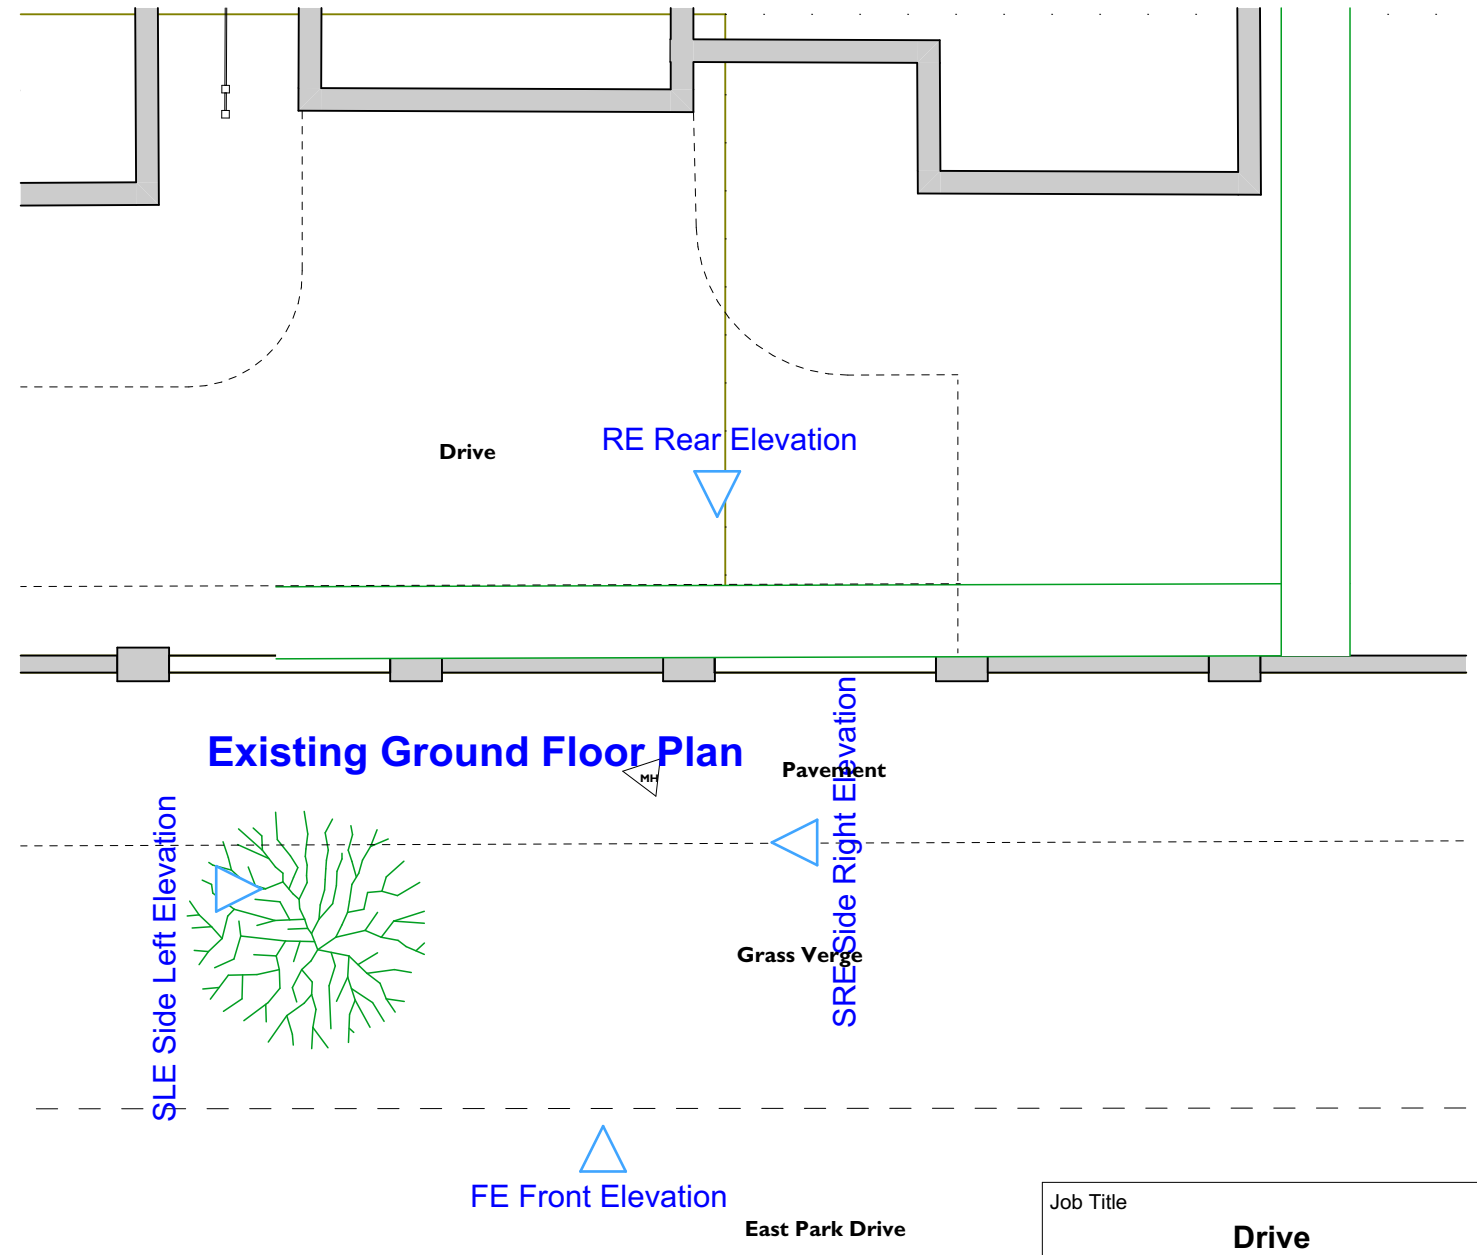

0. Ground Floor (11) 1:100

Job Title	<b>Drive</b>
Drawing Name	<b>Planning Application Drawing</b> <b>Ground Floor Plans</b>
Drawing Scale	<b>1:-100</b>
Sheet size	<b>A3</b>
Layout ID	<b>1281.01.24 PL B.1</b>
Revision	
Client	<b>Mr David Almond</b> <b>24 Stanley Park Close Blackpool</b>
	<b>18.01.2024</b>