
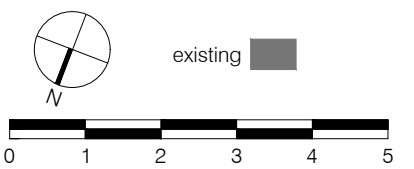


# EXISTING GROUND FLOOR PLAN

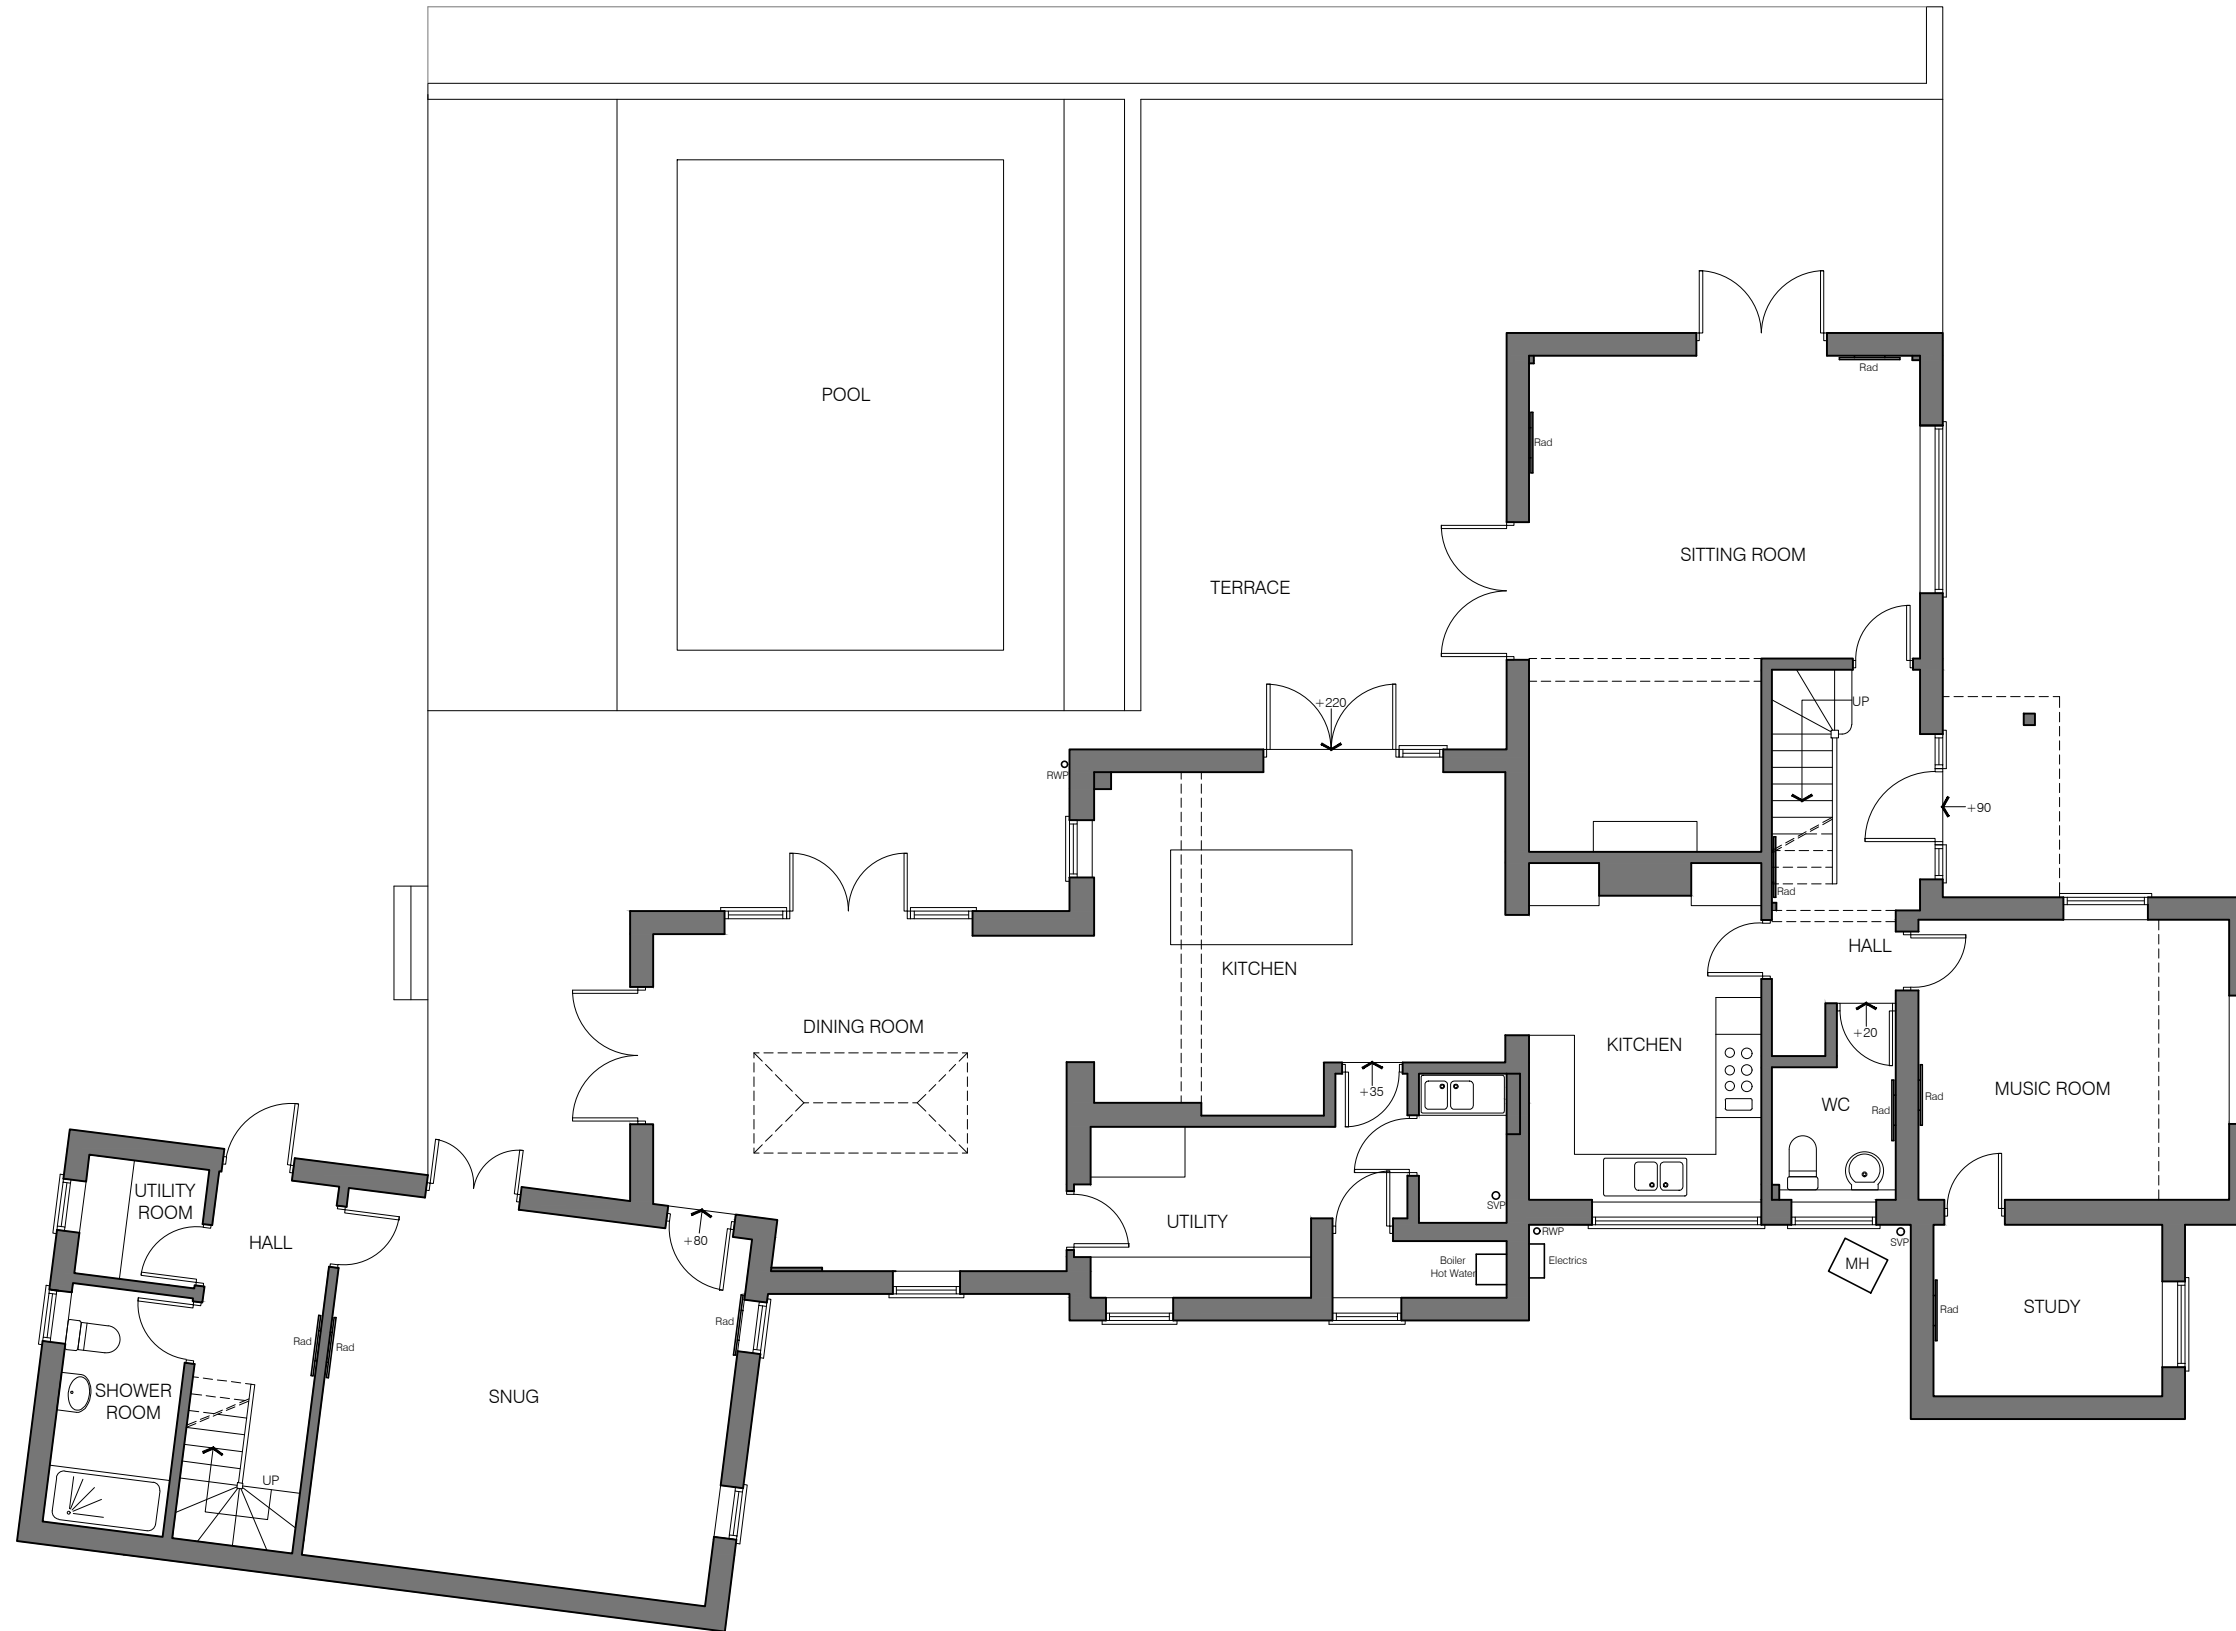

rev	date	description	drawn	checked
01		EXISTING		

job no. **1406**  
**P010** Cumbrae  
 Existing Ground Floor Plan  
 1:100 @ A3