
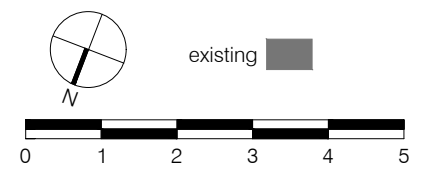


PROPOSED GROUND FLOOR PLAN

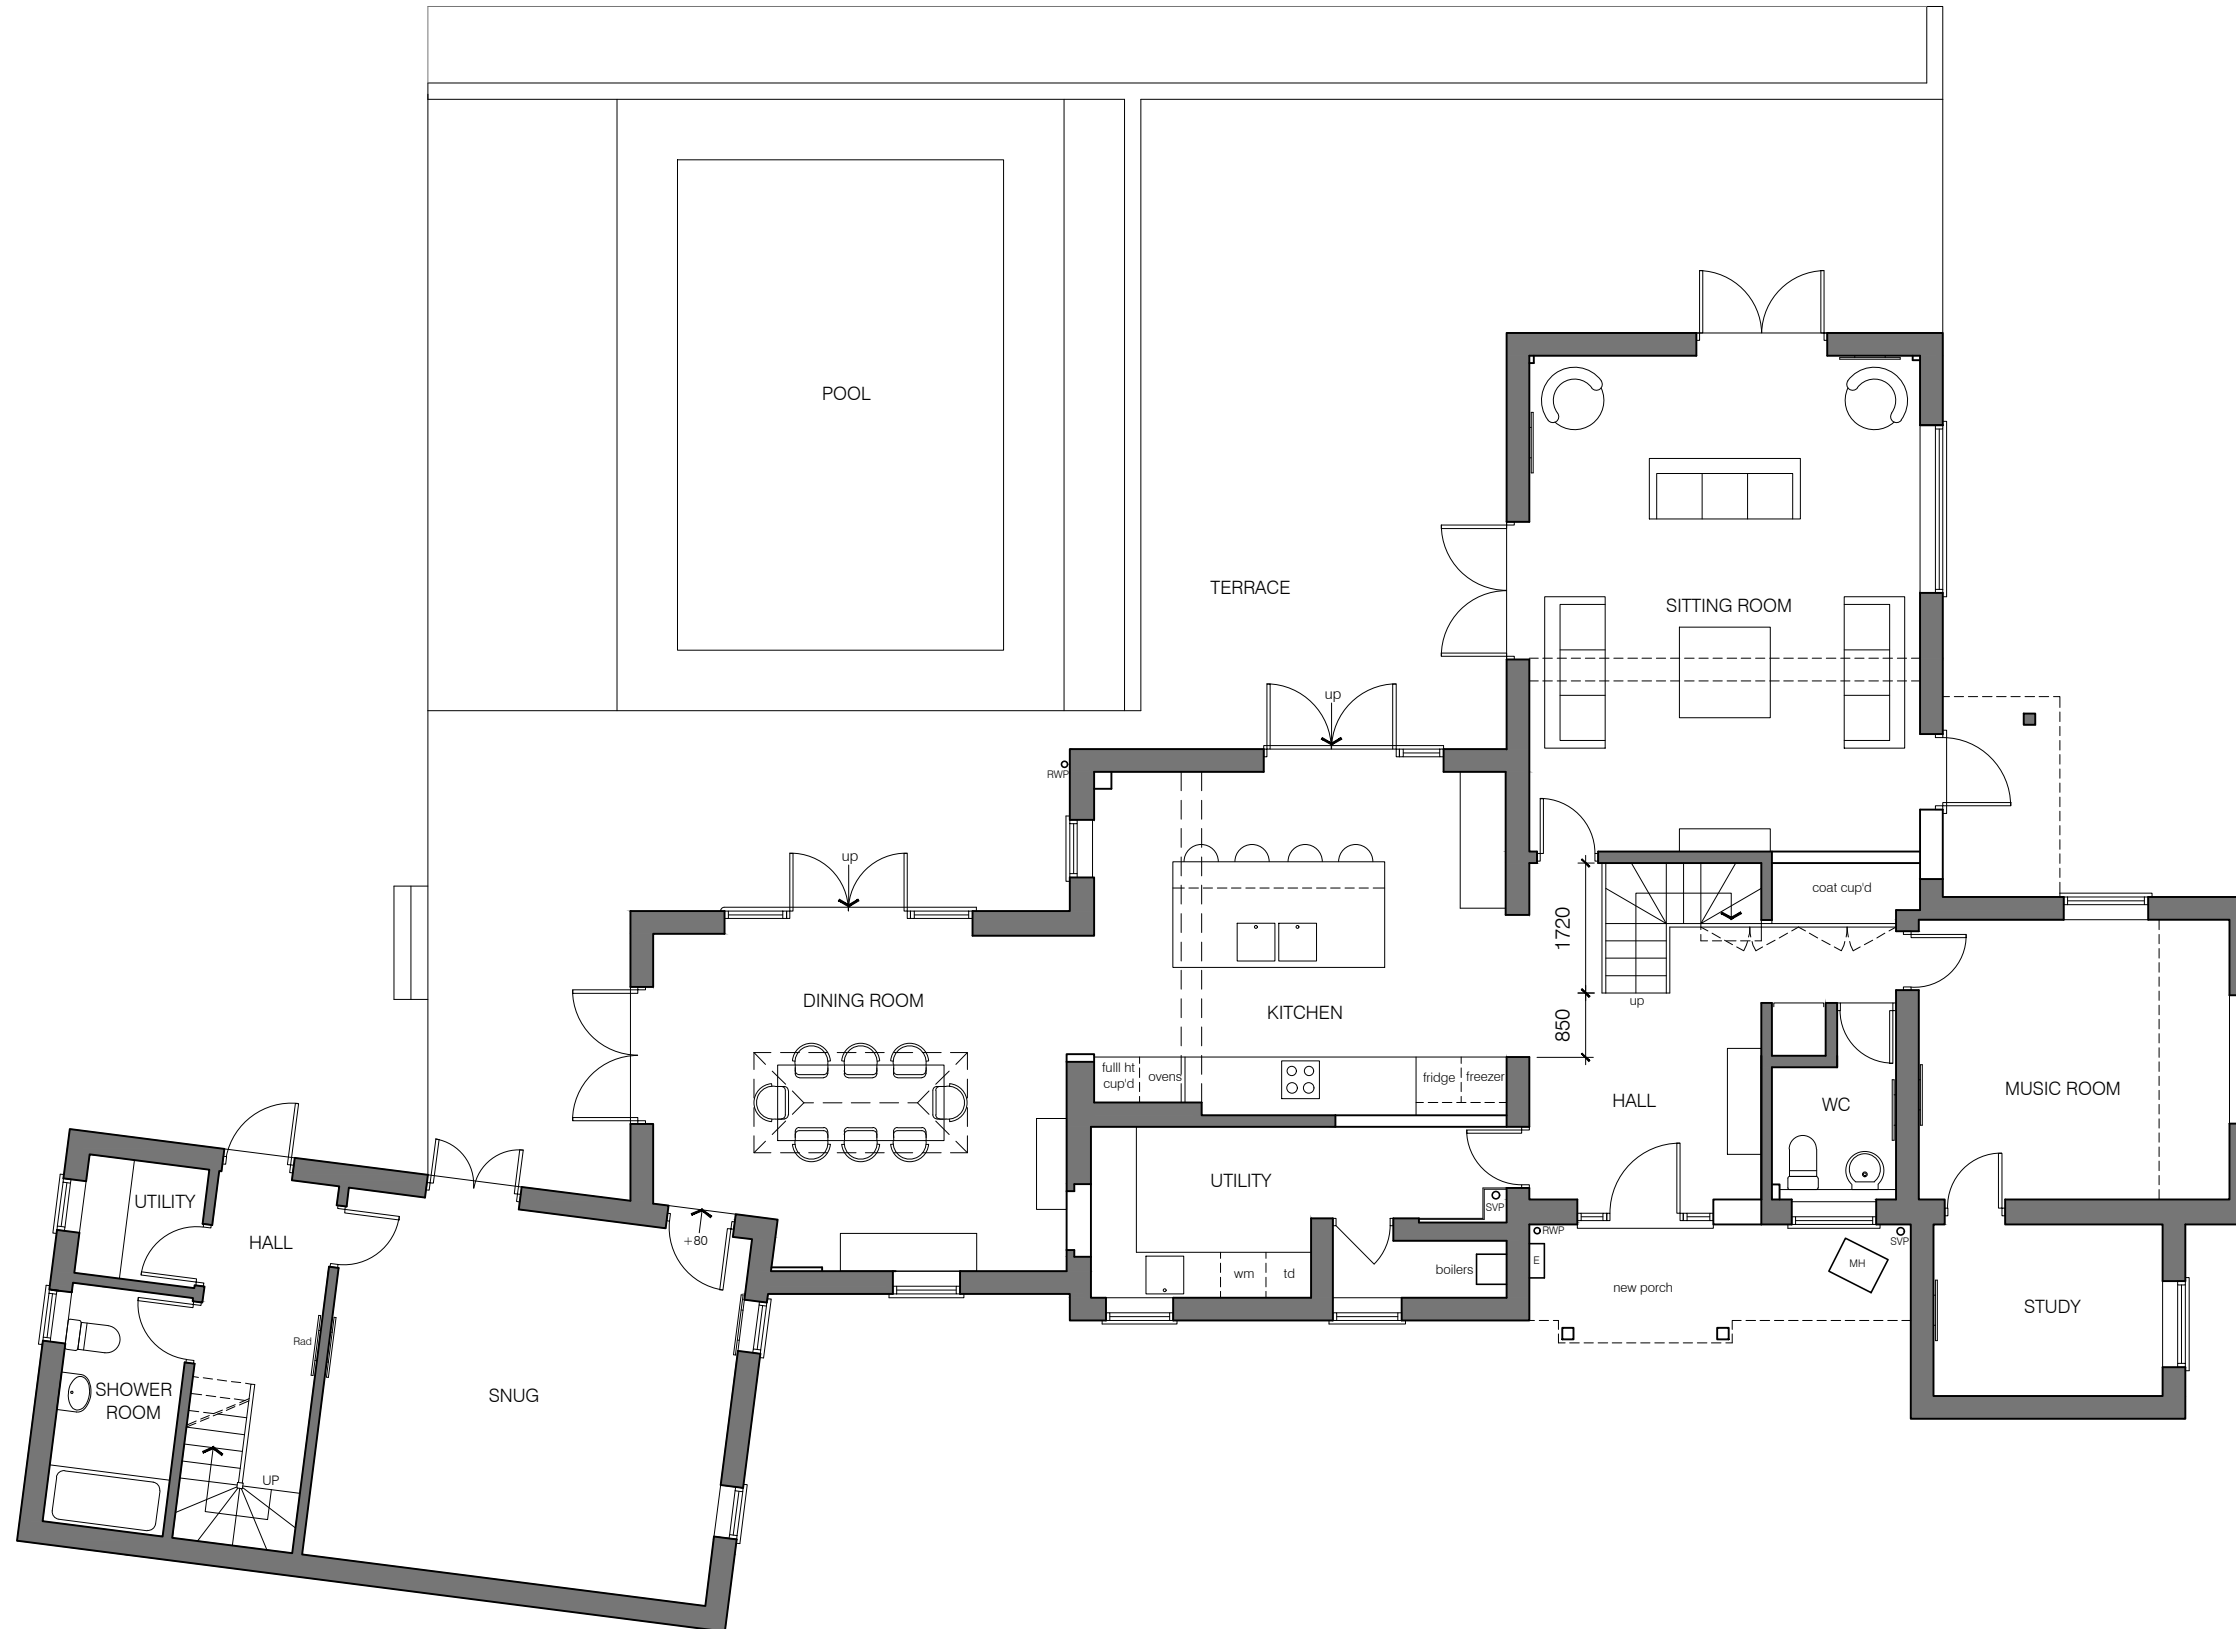

rev	date	description	drawn	checked
01				

job no. **1406**
P110 Cumbrae
 Proposed Ground Floor Plan
 1:100 @ A3