




# PROPOSED ROOF PLAN

 

existing 

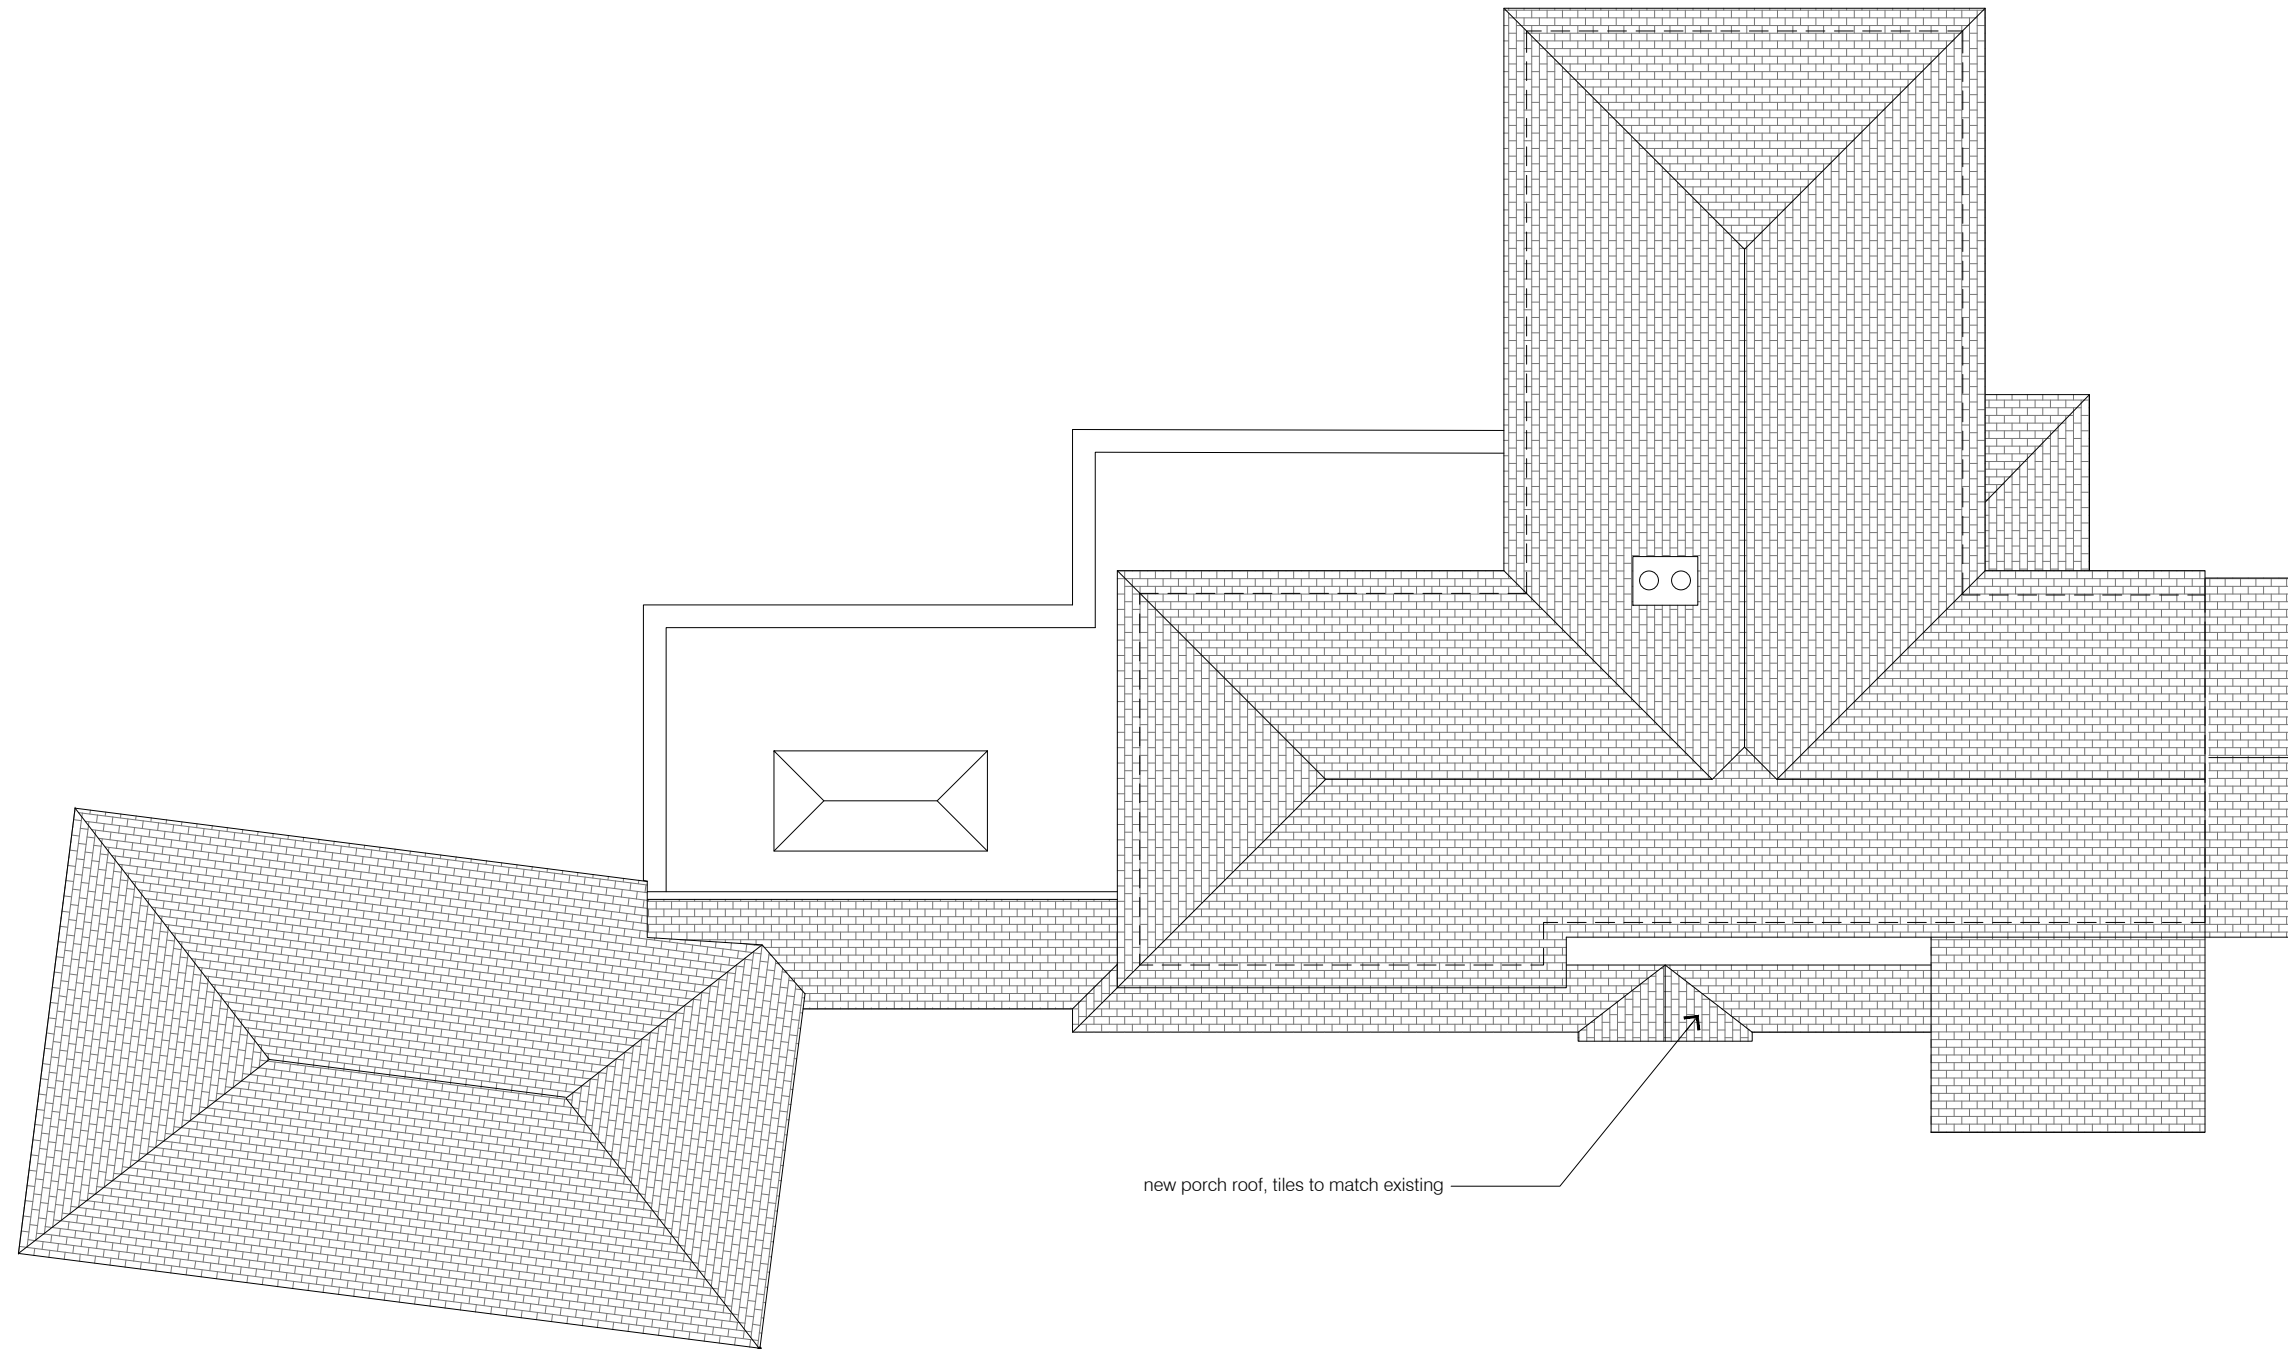

rev	date	description	drawn	checked
1				

job no. **1406**  
Cumbrae  
Proposed Roof Plan  
1:100 @ A3