


# EXISTING ROOF PLAN

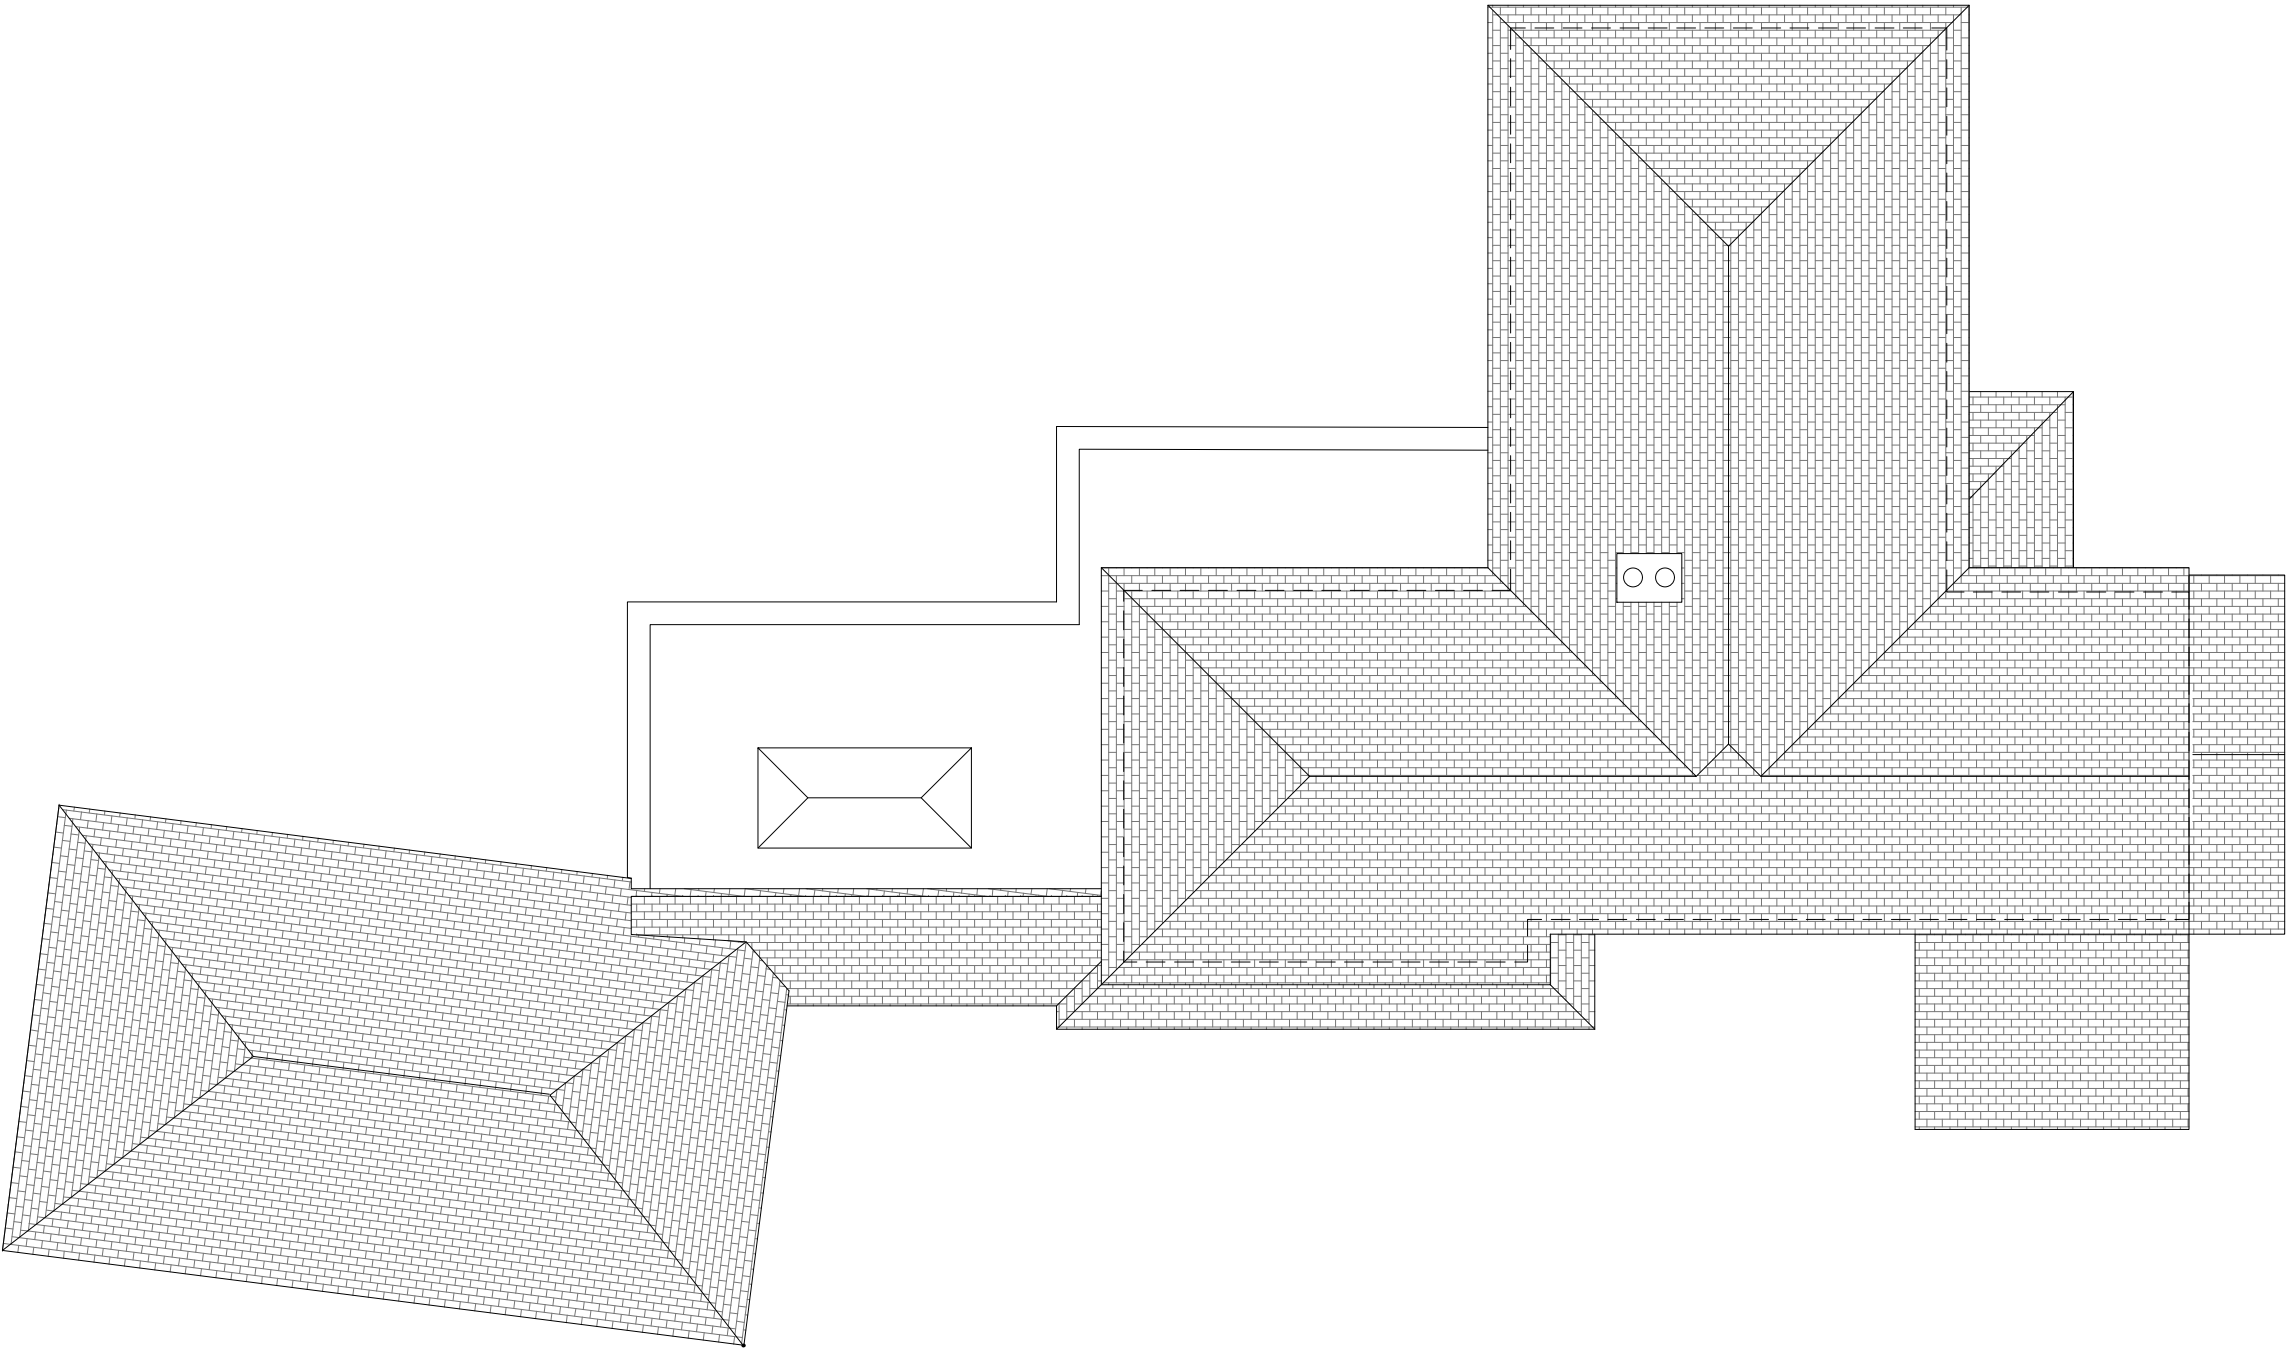

existing



rev	date	description	drawn	checked

job no. **1406**  
Cumbrae  
Existing Roof Plan  
1:100 @ A3