



SITE PLAN
SCALE 1:100

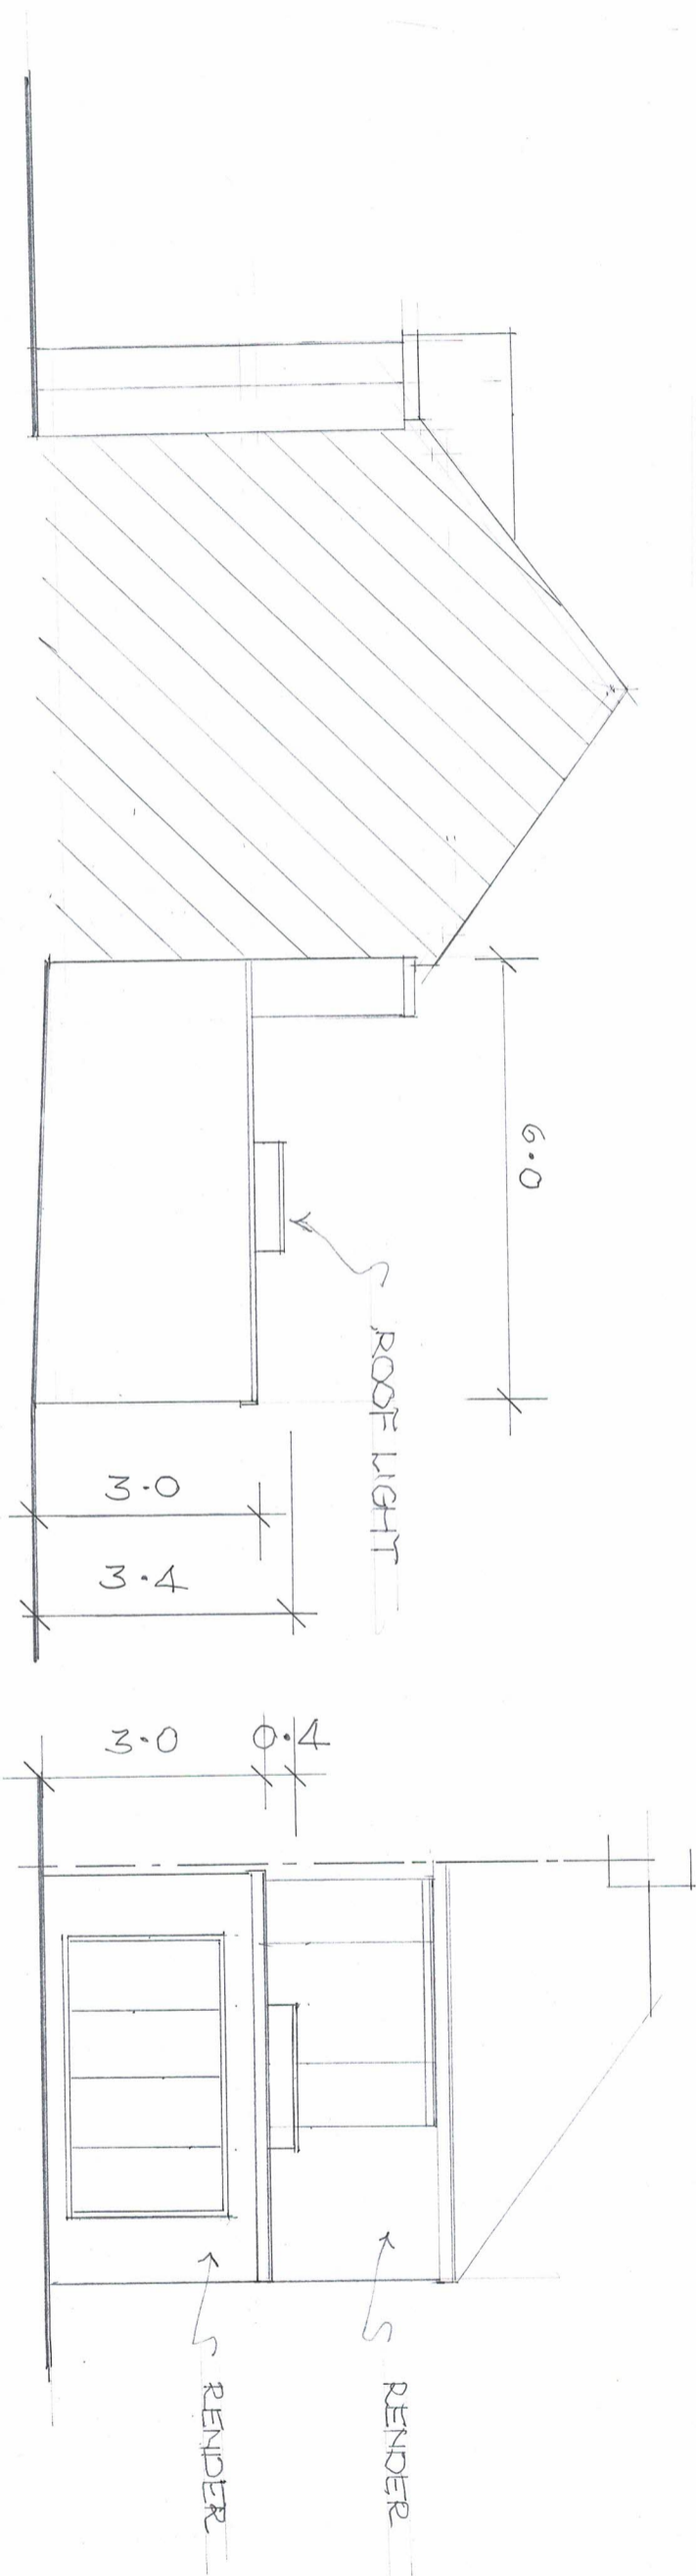

SIDE ELEVATION

REAR ELEVATION

SCALE 1:100

 

Proposals for 88 Rydle Crescent Perivale UB6 8EG	Dwg No. RGP 01	Keith Dunford architectural services
keithdunford@gmail.com		07932174640