


Scale 1:50.

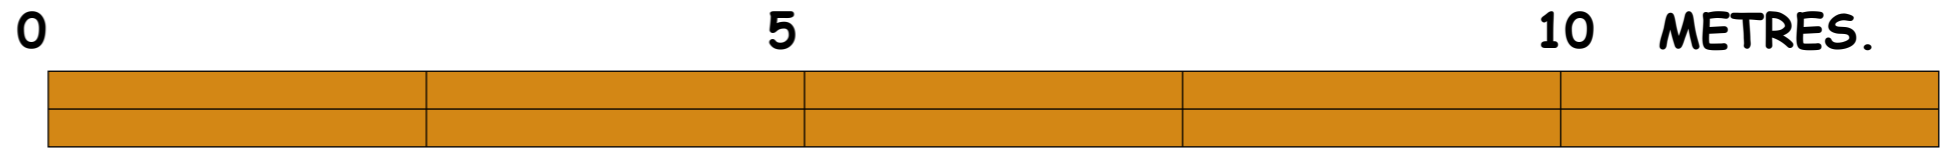

Materials:
Roof; Slate Grey
Concrete Roof Tiles.
Walls; White Stucco.
Windows and Doors;
Grey Upvc
Composite.
Soffit and Fascia;
Dark Gray Upvc.



**Muirhead Garage, 6 Newtyle Road, DD2 5PQ.
680_06B, North Elevation, Unit 1. (basic).**

**Hiddleston
& Feist**

Architect and Design Consultancy.
1 LAUREL BANK, DUNDEE, DD3 6JA
tel 01382 224427 fax 01382 227737