


Scale 1:50.

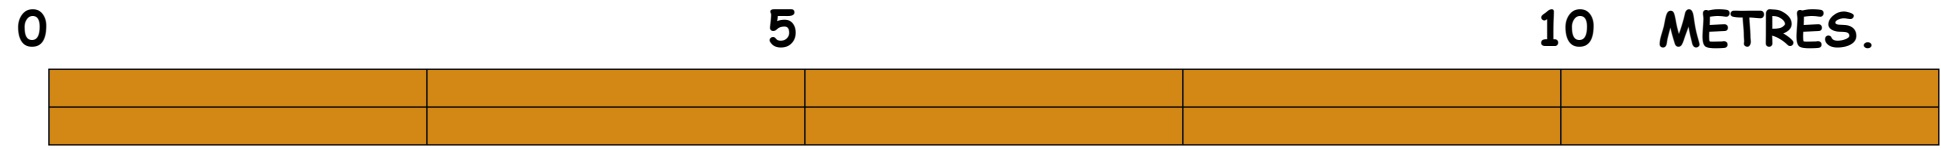

Materials:

Roof; Slate Grey Concrete Roof Tiles. Walls; White Stucco. Windows and Doors; Grey Upvc Composite.
Soffit and Fascia; Dark Gray Upvc.



Muirhead Garage, 6 Newtyle Road, DD2 5PQ.

680_11 A, West Elevations, Units 2 + 3.

**Hiddleston
& Feist**

Architect and Design Consultancy.
1 LAUREL BANK, DUNDEE, DD3 6JA
tel 01382 224427 fax 01382 227737