


Scale 1:50.

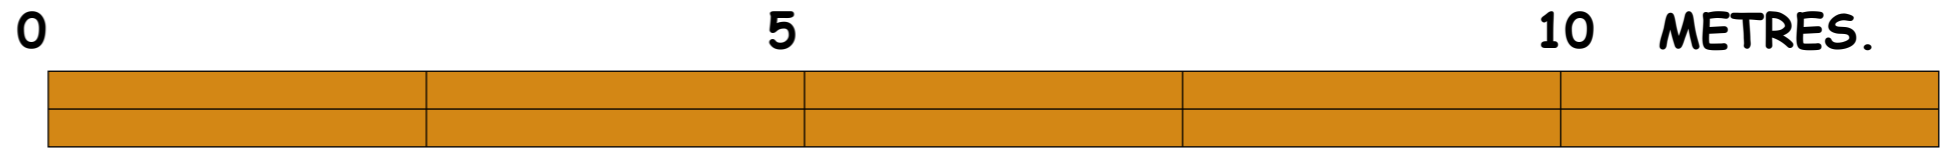

Materials:

- Roof; Slate Grey
Concrete Roof Tiles.
- Walls; White Stucco.
- Windows and Doors;
Grey Upvc
Composite.
- Soffit and Fascia;
Dark Gray Upvc.



**Muirhead Garage, 6 Newtyle Road, DD2 5PQ.
680_05B, South Elevation, Unit 1. (basic).**

**Hiddleston
& Feist**

Architect and Design Consultancy.
1 LAUREL BANK, DUNDEE, DD3 6JA
tel 01382 224427 fax 01382 227737