



Scale 1:50.

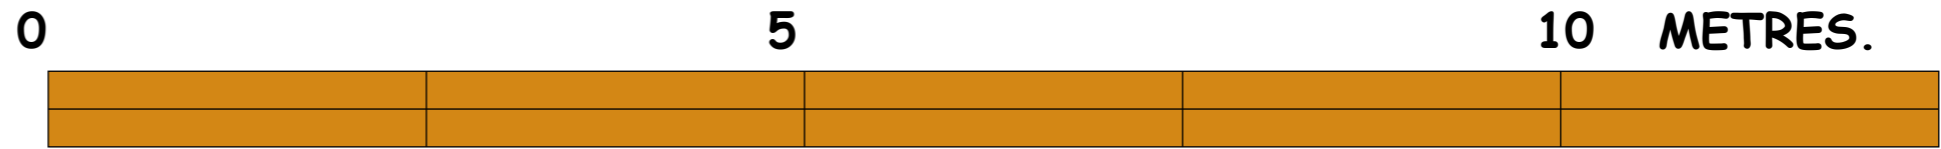

**Materials:**

- Roof; Slate Grey Concrete Roof Tiles.
- Walls; White Stucco.
- Windows and Doors; Grey Upvc Composite.
- Soffit and Fascia; Dark Gray Upvc.

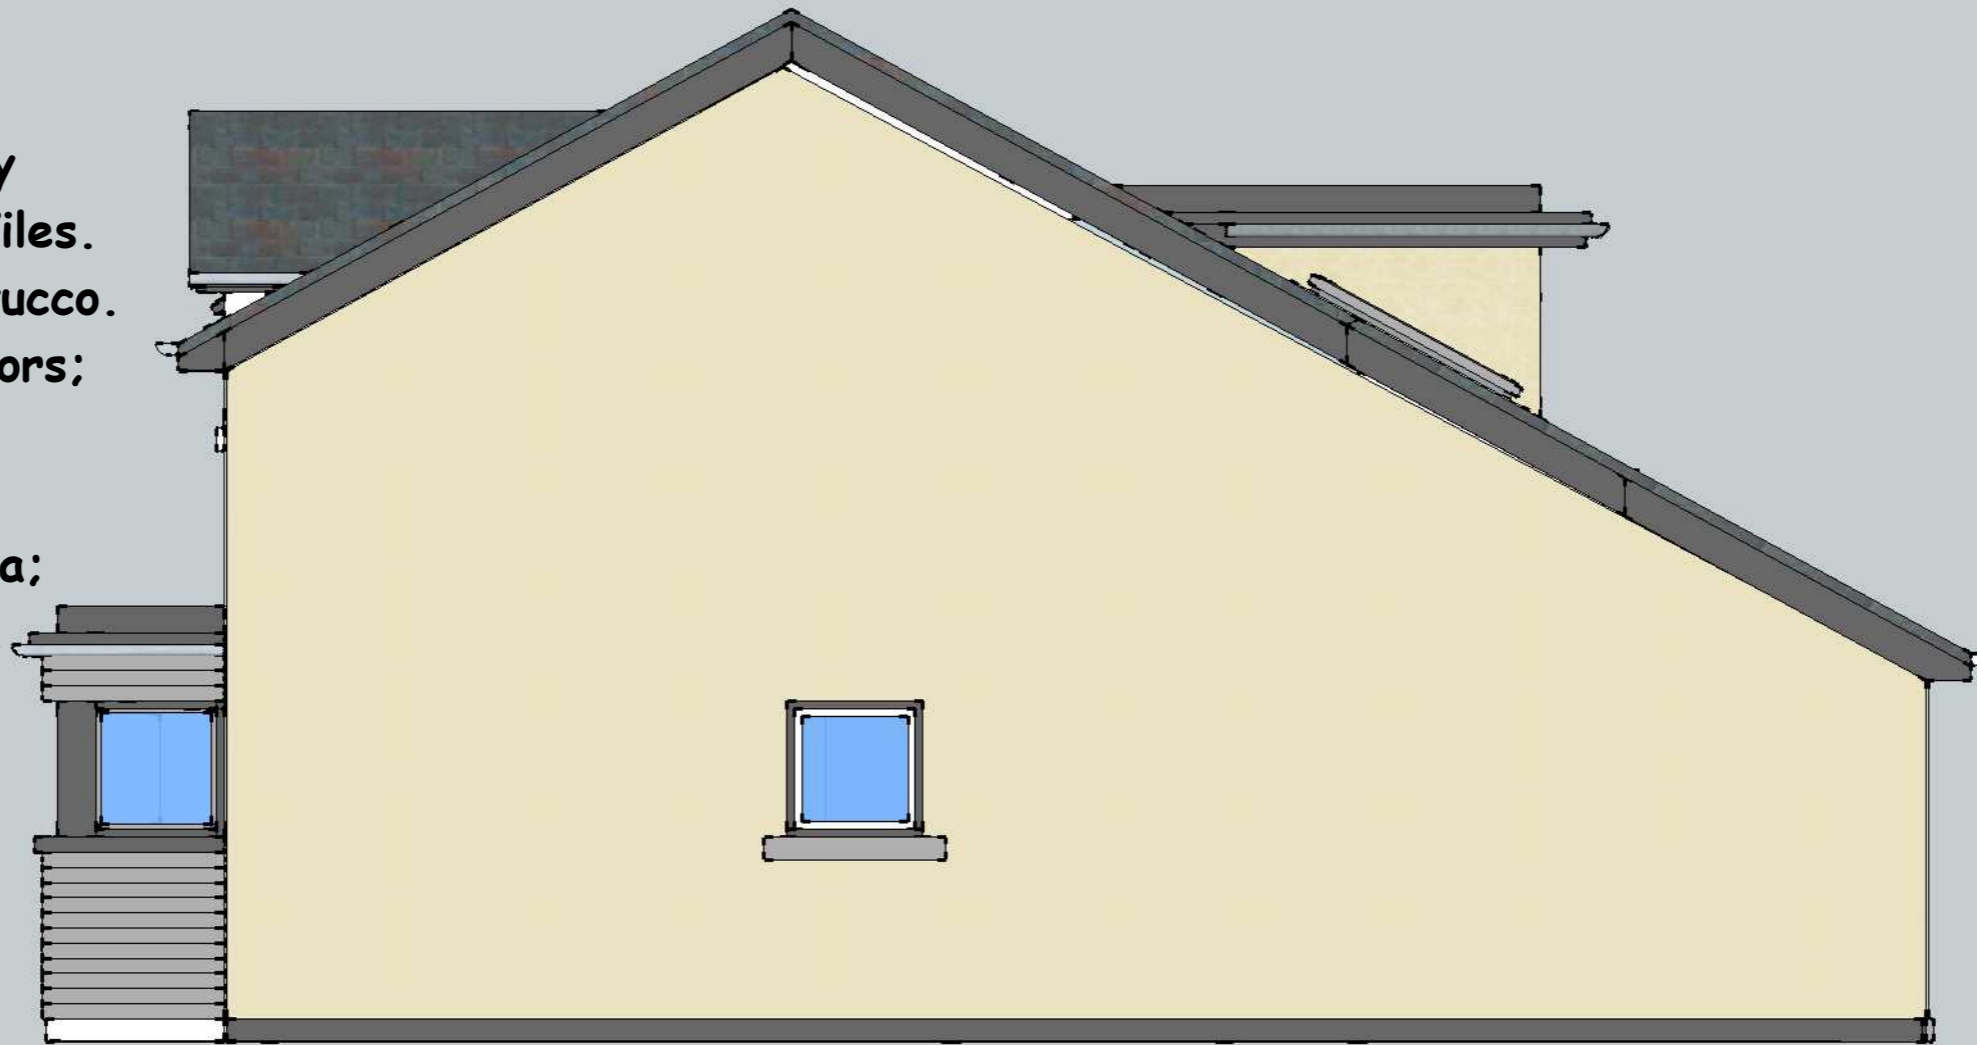

**Muirhead Garage, 6 Newtyle Road, DD2 5PQ.  
680\_08B, East Elevation, Unit 1. (basic).**

**Hiddleston  
& Feist**

Architect and Design Consultancy.  
1 LAUREL BANK, DUNDEE, DD3 6JA  
tel 01382 224427 fax 01382 227737