


**Scale 1:50.**

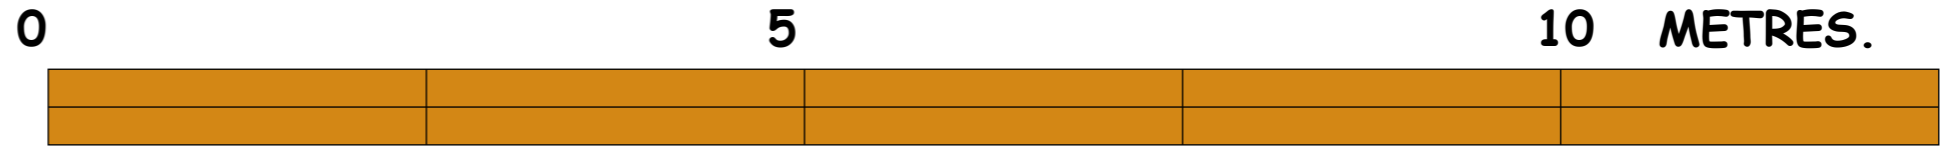

**Materials:**  
Roof; Slate Grey  
Concrete Roof Tiles.  
Walls; White Stucco.  
Windows and Doors;  
Grey Upvc  
Composite.  
Soffit and Fascia;  
Dark Gray Upvc.



**Muirhead Garage, 6 Newtyle Road, DD2 5PQ.  
680\_07B, West Elevation, Unit 1. (basic).**

**Hiddleston  
& Feist**

Architect and Design Consultancy.  
1 LAUREL BANK, DUNDEE, DD3 6JA  
tel 01382 224427 fax 01382 227737